


CALCULATED  
CHECKED

TRAFFIC CONTROL PLAN  
RICHMOND STREET & CHESTER STREET

LAKE COUNTY  
LAK-20-22.916/VARIOUS

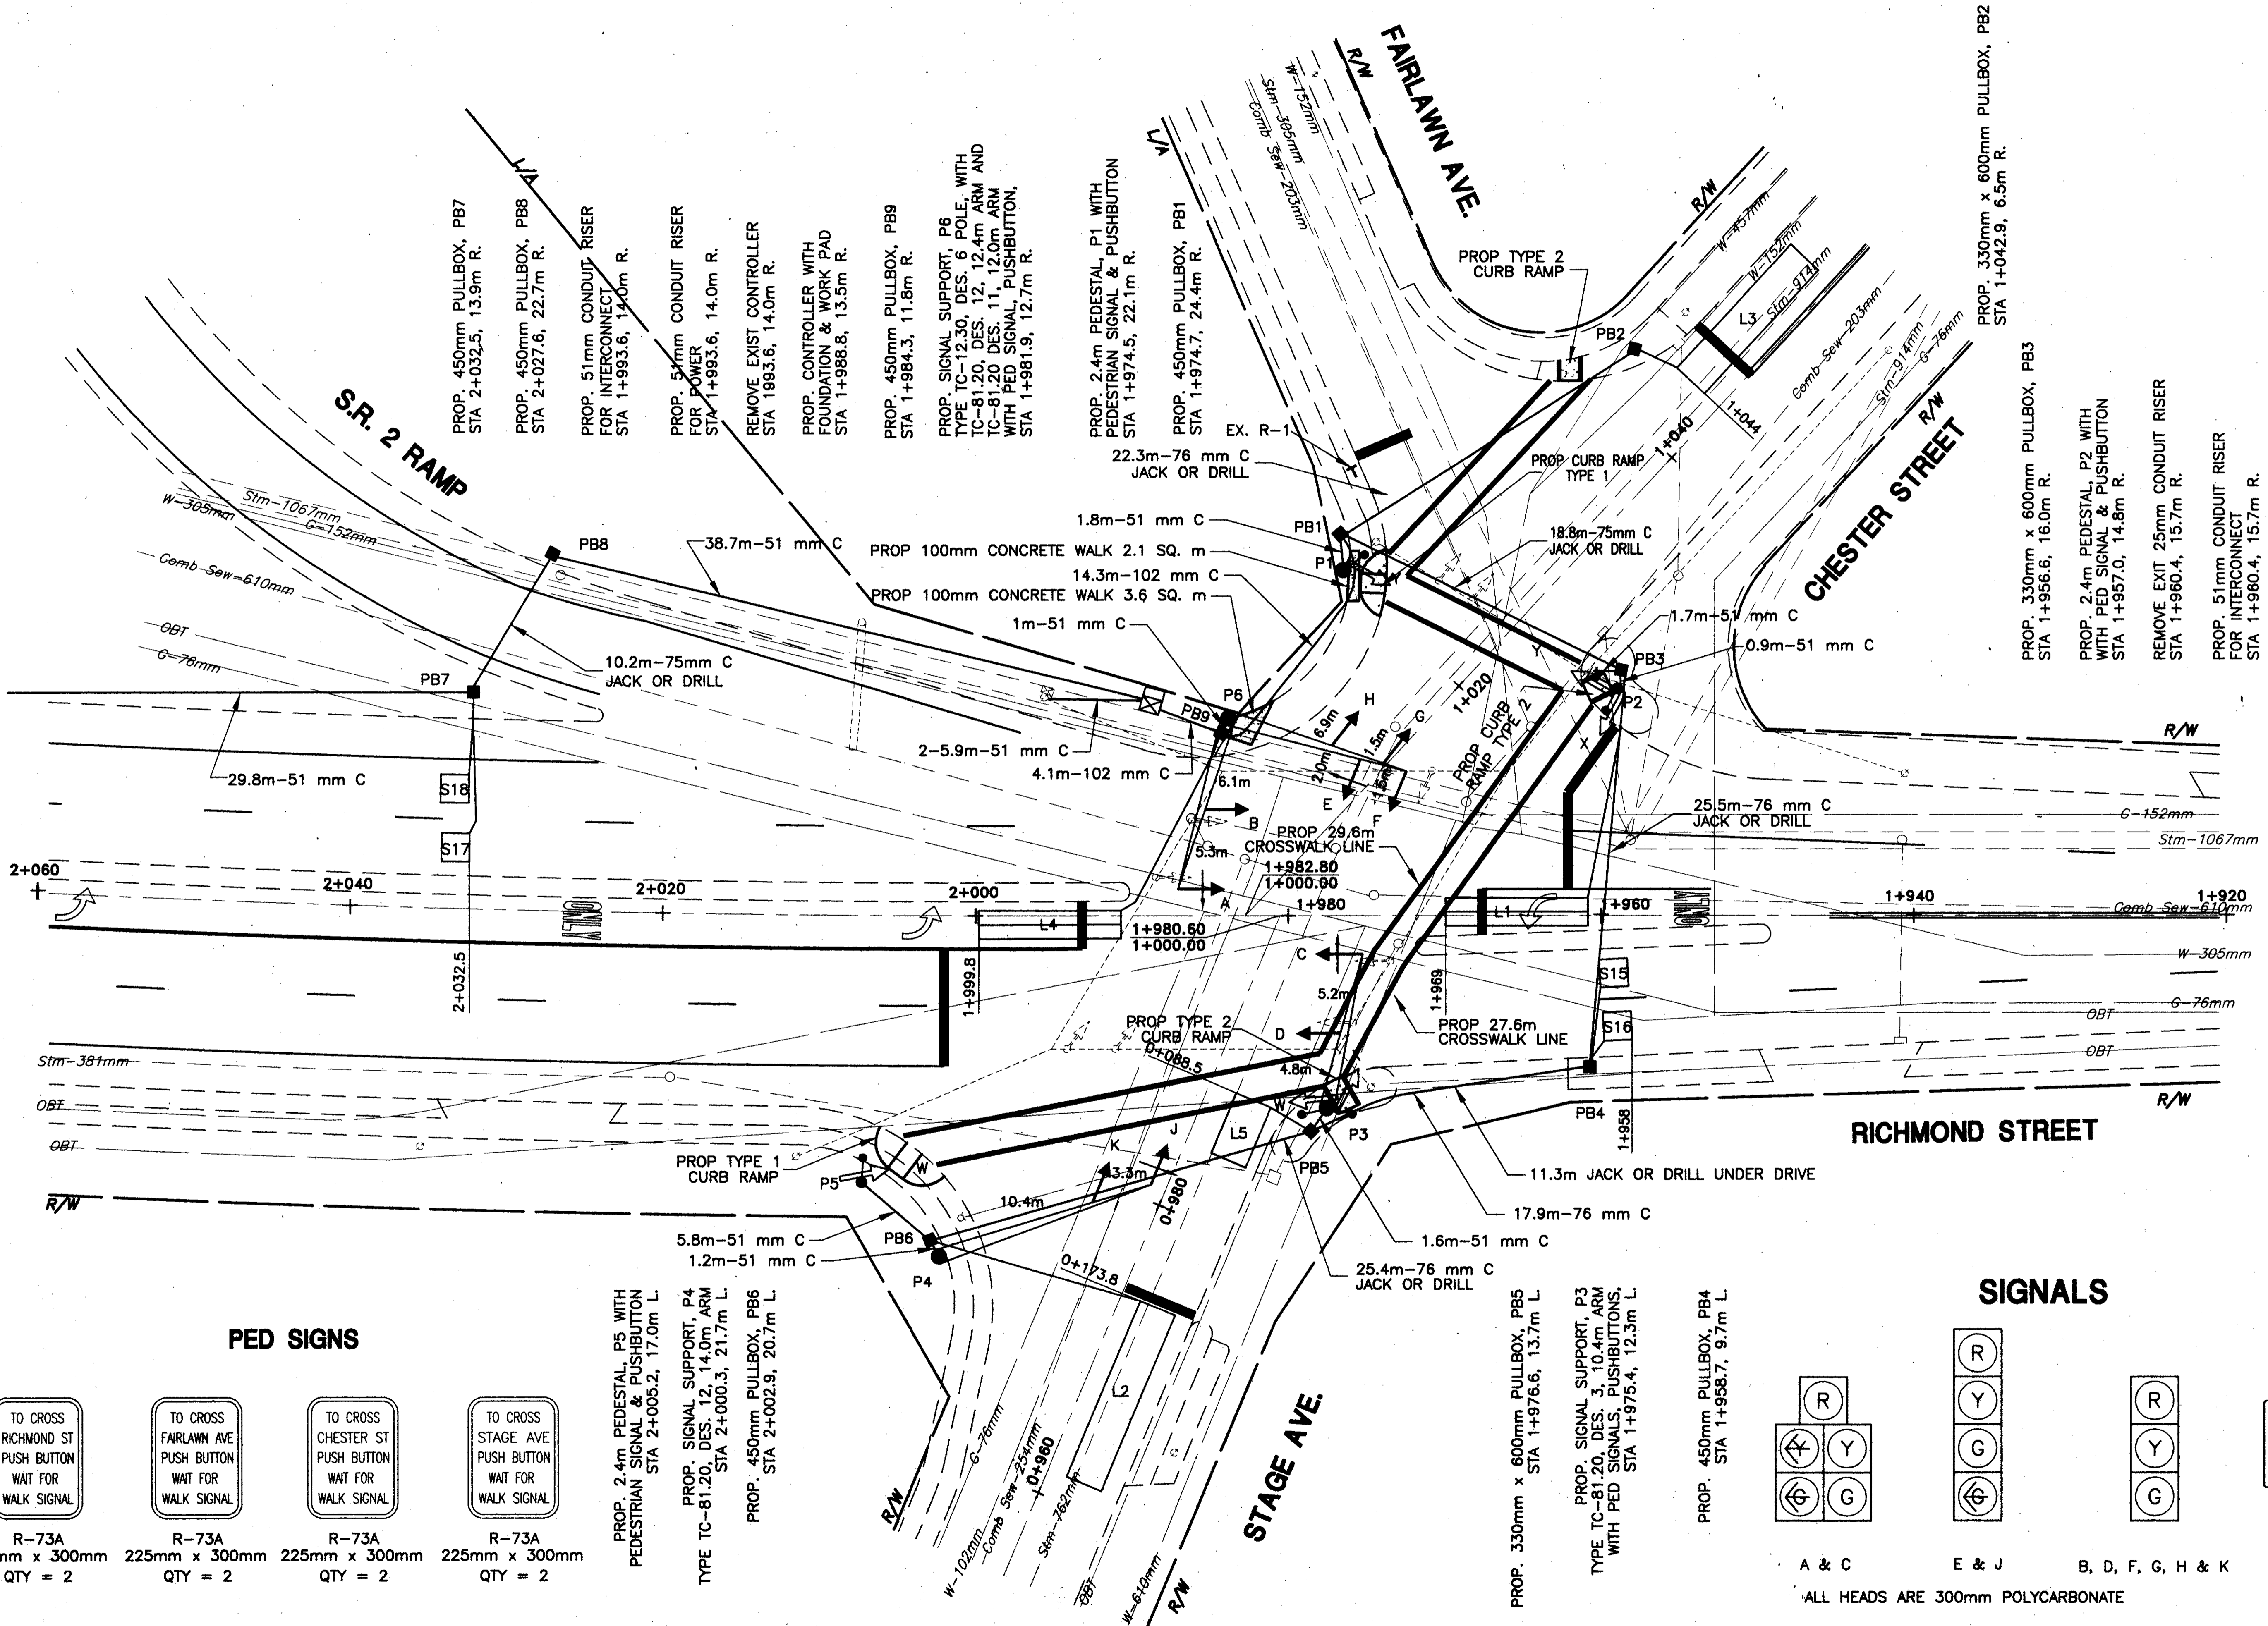

PED SIGNS

- |                                       |                                       |                                       |                                       |
|---------------------------------------|---------------------------------------|---------------------------------------|---------------------------------------|
| <br>R-73A<br>225mm x 300mm<br>QTY = 2 | <br>R-73A<br>225mm x 300mm<br>QTY = 2 | <br>R-73A<br>225mm x 300mm<br>QTY = 2 | <br>R-73A<br>225mm x 300mm<br>QTY = 2 |
|---------------------------------------|---------------------------------------|---------------------------------------|---------------------------------------|

PROP. 2.4m PEDESTAL, P5 WITH PEDESTRIAN SIGNAL & PUSHBUTTON STA 2+005.2, 17.0m L

PROP. SIGNAL SUPPORT, P4 TYPE TC-81.20, DES. 12, 14.0m ARM STA 2+000.3, 21.7m L


PROP. 450mm PULLBOX, PB6 STA 2+002.9, 20.7m L

PROP. 330mm x 600mm PULLBOX, PB5 STA 1+976.6, 13.7m L

PROP. SIGNAL SUPPORT, P3 TYPE TC-81.20, DES. 3, 10.4m ARM WITH PED SIGNALS, PUSHBUTTONS, STA 1+975.4, 12.3m L

PROP. 450mm PULLBOX, PB4 STA 1+958.7, 9.7m L

SIGNALS

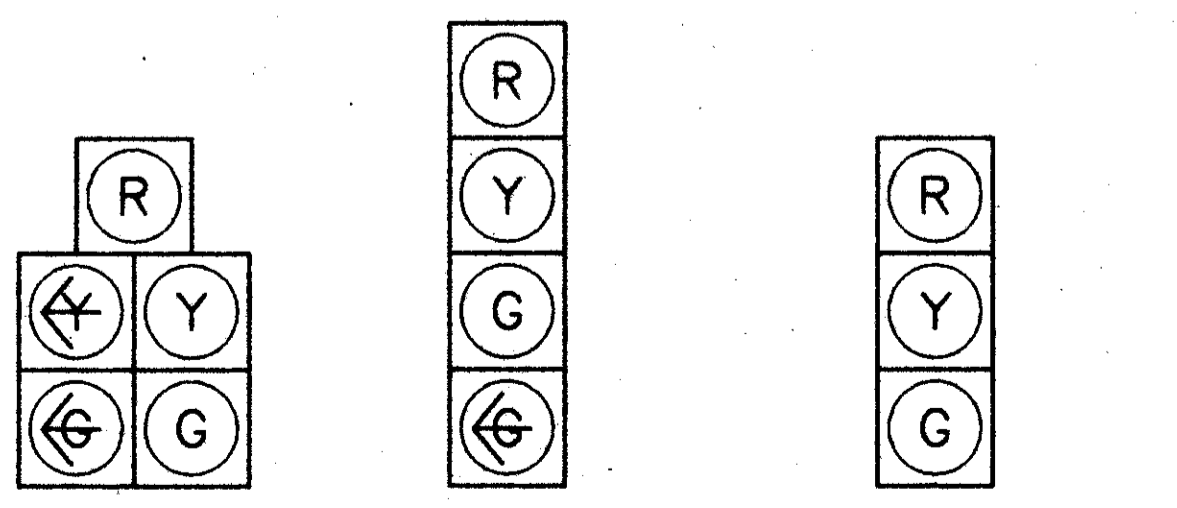

A & C E & J B, D, F, G, H & K  
ALL HEADS ARE 300mm POLYCARBONATE

