
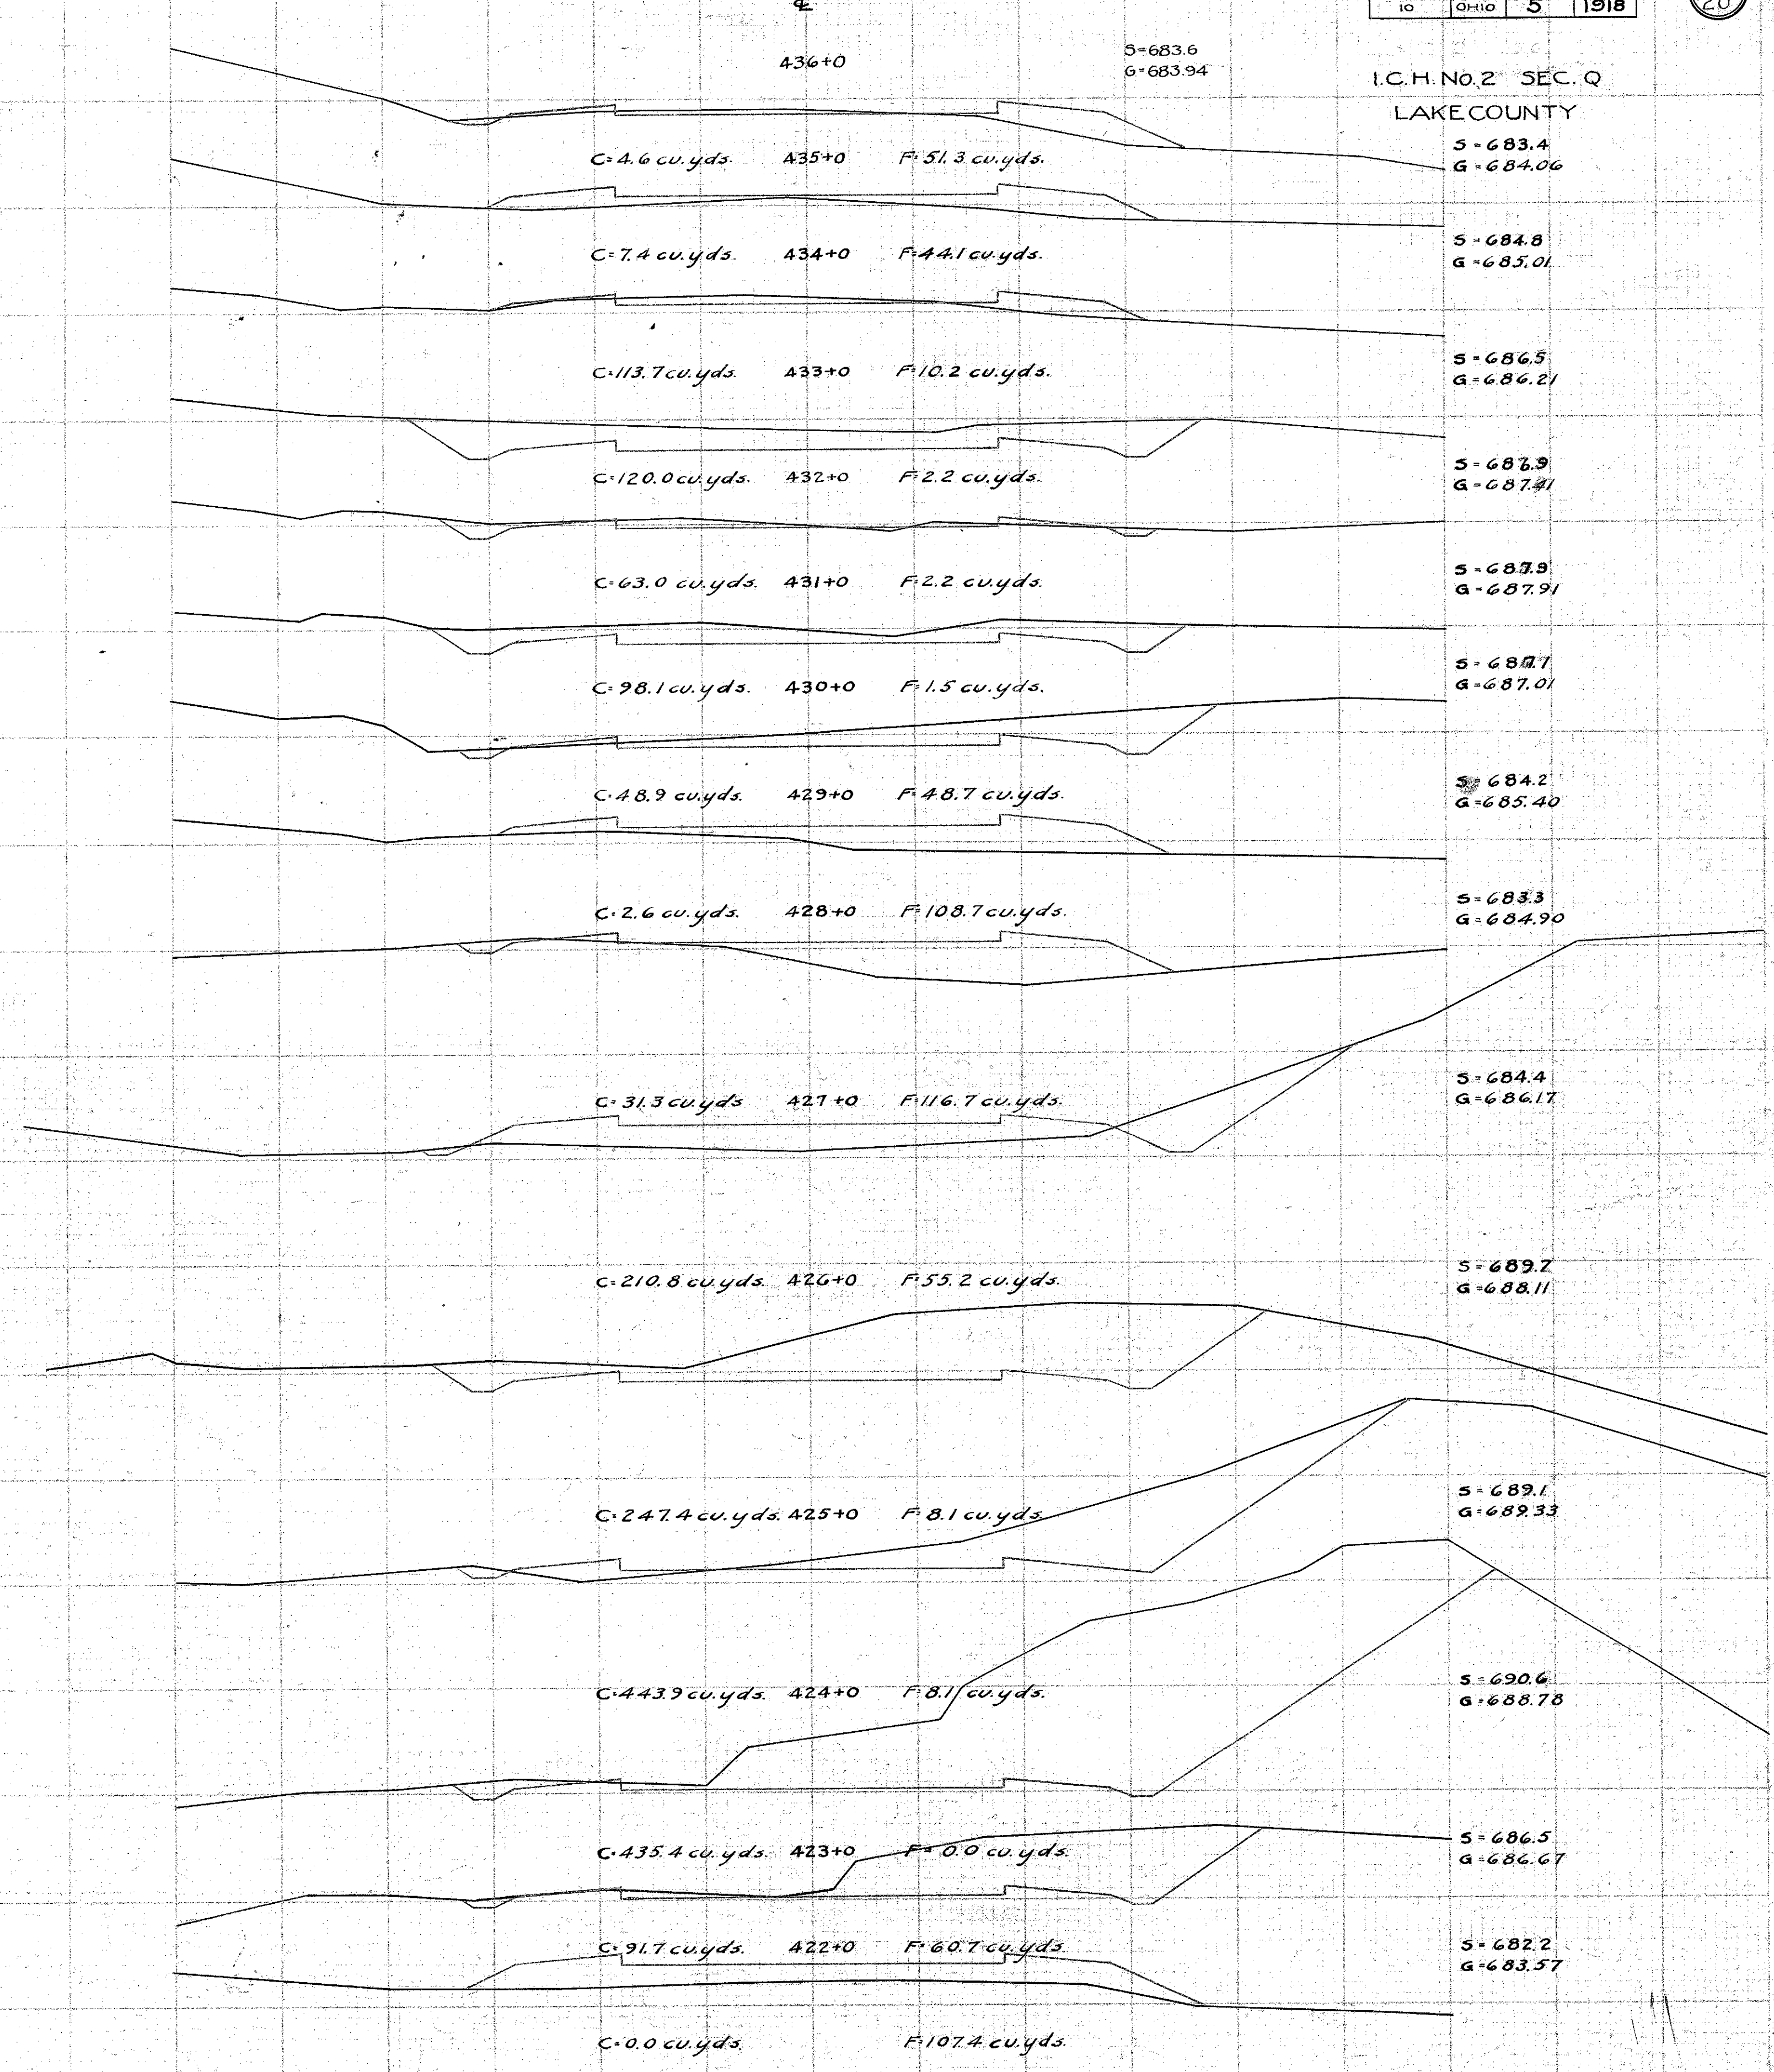


Note: Grading quantities refer to concrete pavement.

I.C.H. No. 2 SEC. Q
LAKE COUNTY

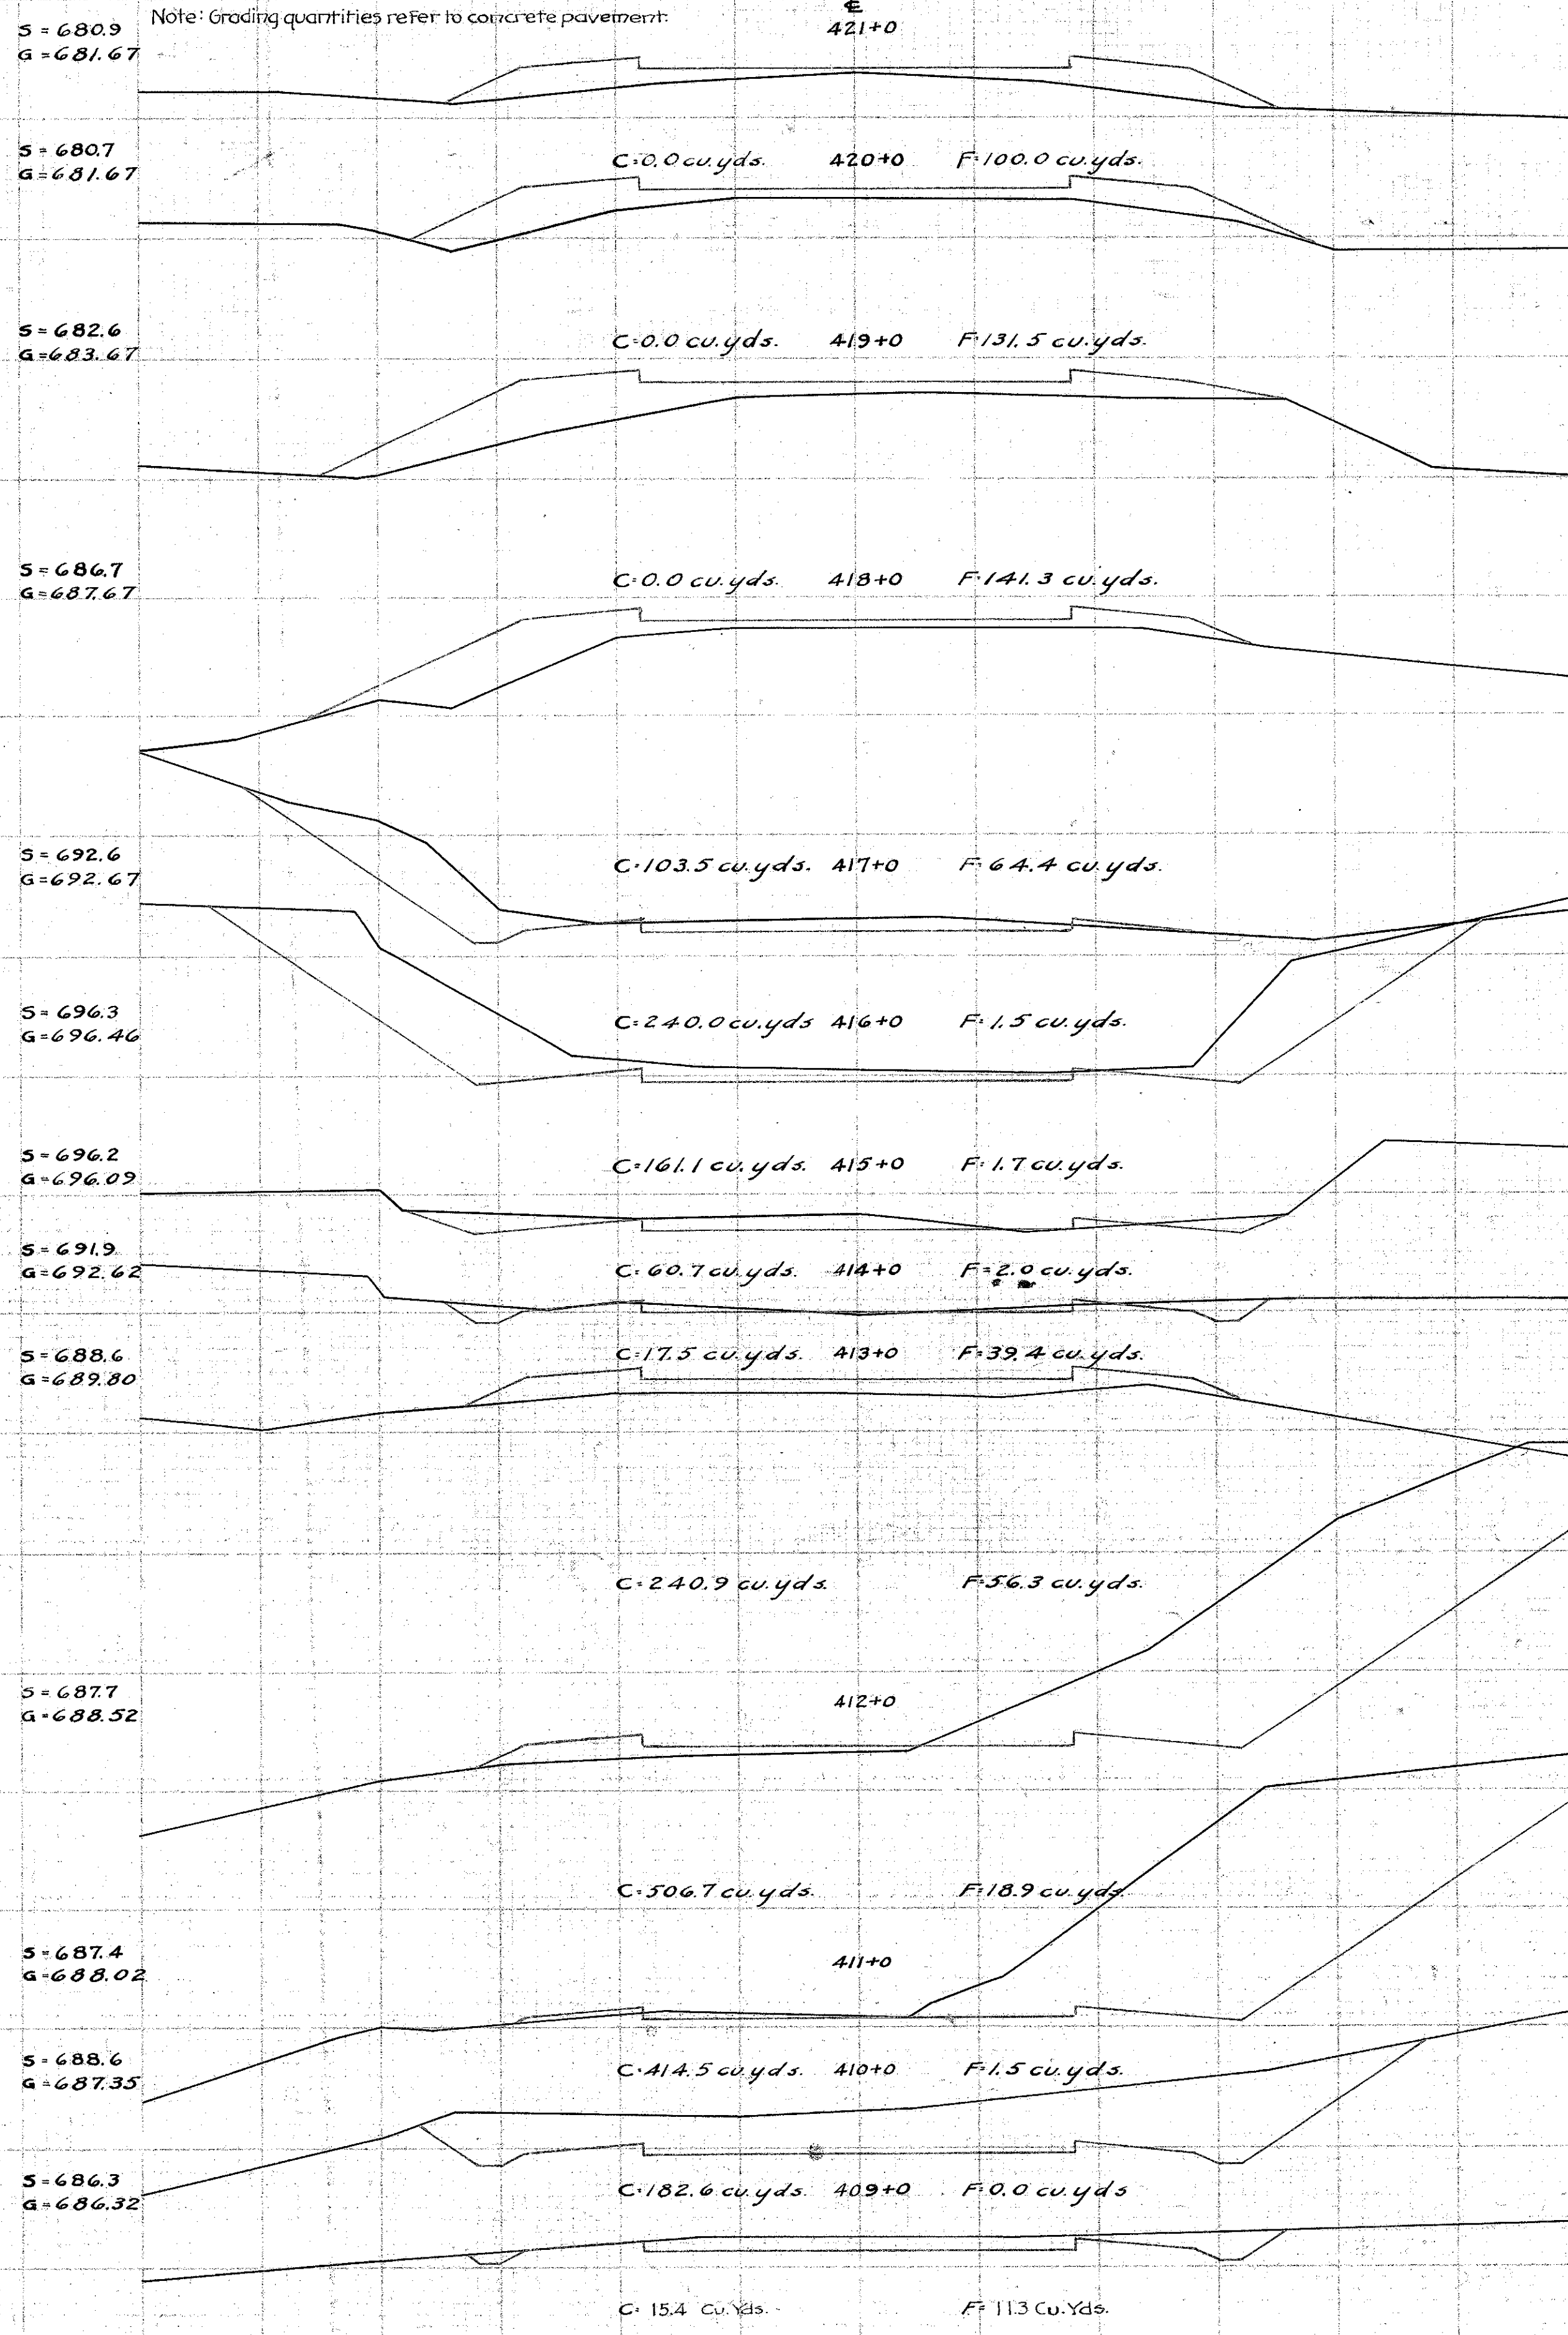

S = 680.9
G = 681.67

S = 680.7
G = 681.67

S = 682.6
G = 683.67

S = 686.7
G = 687.67

S = 692.6
G = 692.67

S = 696.3
G = 696.46

S = 696.2
G = 696.09

S = 691.9
G = 692.62

S = 688.6
G = 689.80

S = 687.7
G = 688.52

S = 687.4
G = 688.02

S = 688.6
G = 687.35

S = 686.3
G = 686.32

S = 683.6
G = 683.94

S = 683.4
G = 684.06

S = 684.8
G = 685.01

S = 686.5
G = 686.21

S = 687.9
G = 687.91

S = 687.9
G = 687.91

S = 687.7
G = 687.01

S = 684.2
G = 685.40

S = 683.3
G = 684.90

S = 684.4
G = 686.17

S = 689.2
G = 688.11

S = 689.1
G = 689.33

S = 690.6
G = 688.78

S = 686.5
G = 686.67

S = 682.2
G = 683.57