


Note: Grading quantities refer to concrete pavement:

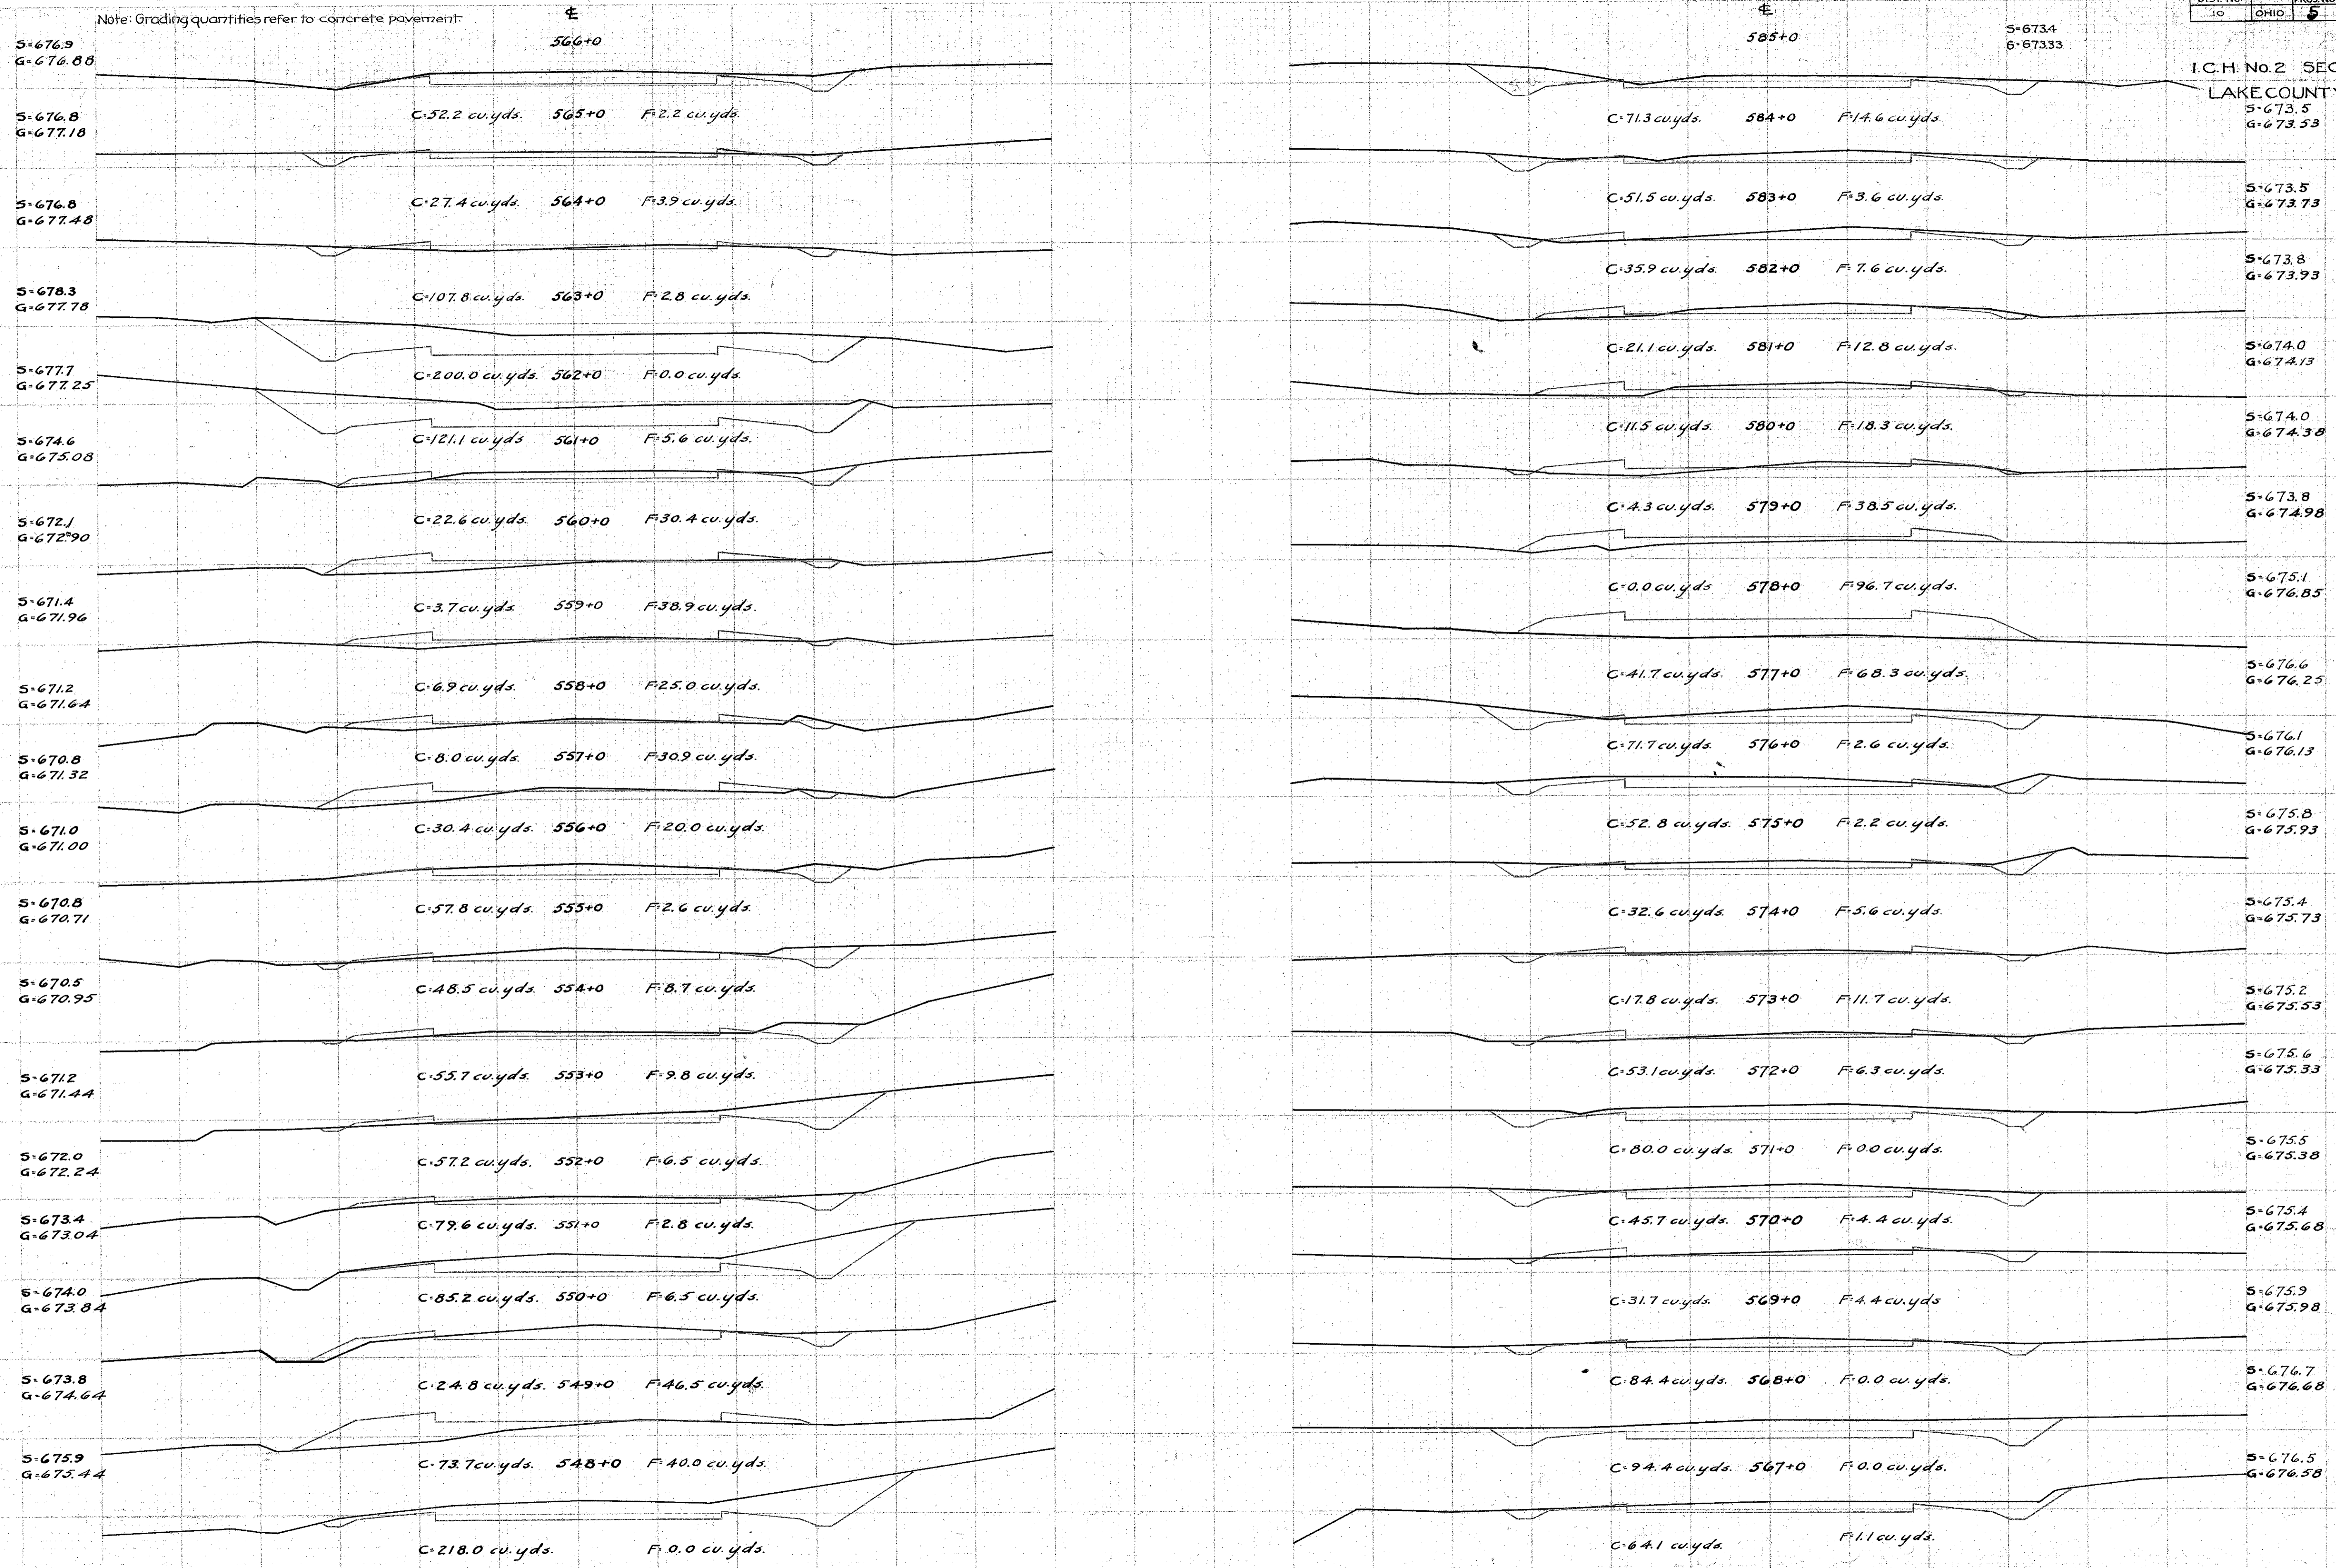

I.C.H. No. 2 SEC. Q
LAKE COUNTY