



Note: Grading quantities refer to concrete pavement.

604+0

623+0

672+0  
672+43

I.C.H. No. 2 SEC. Q  
LAKE COUNTY

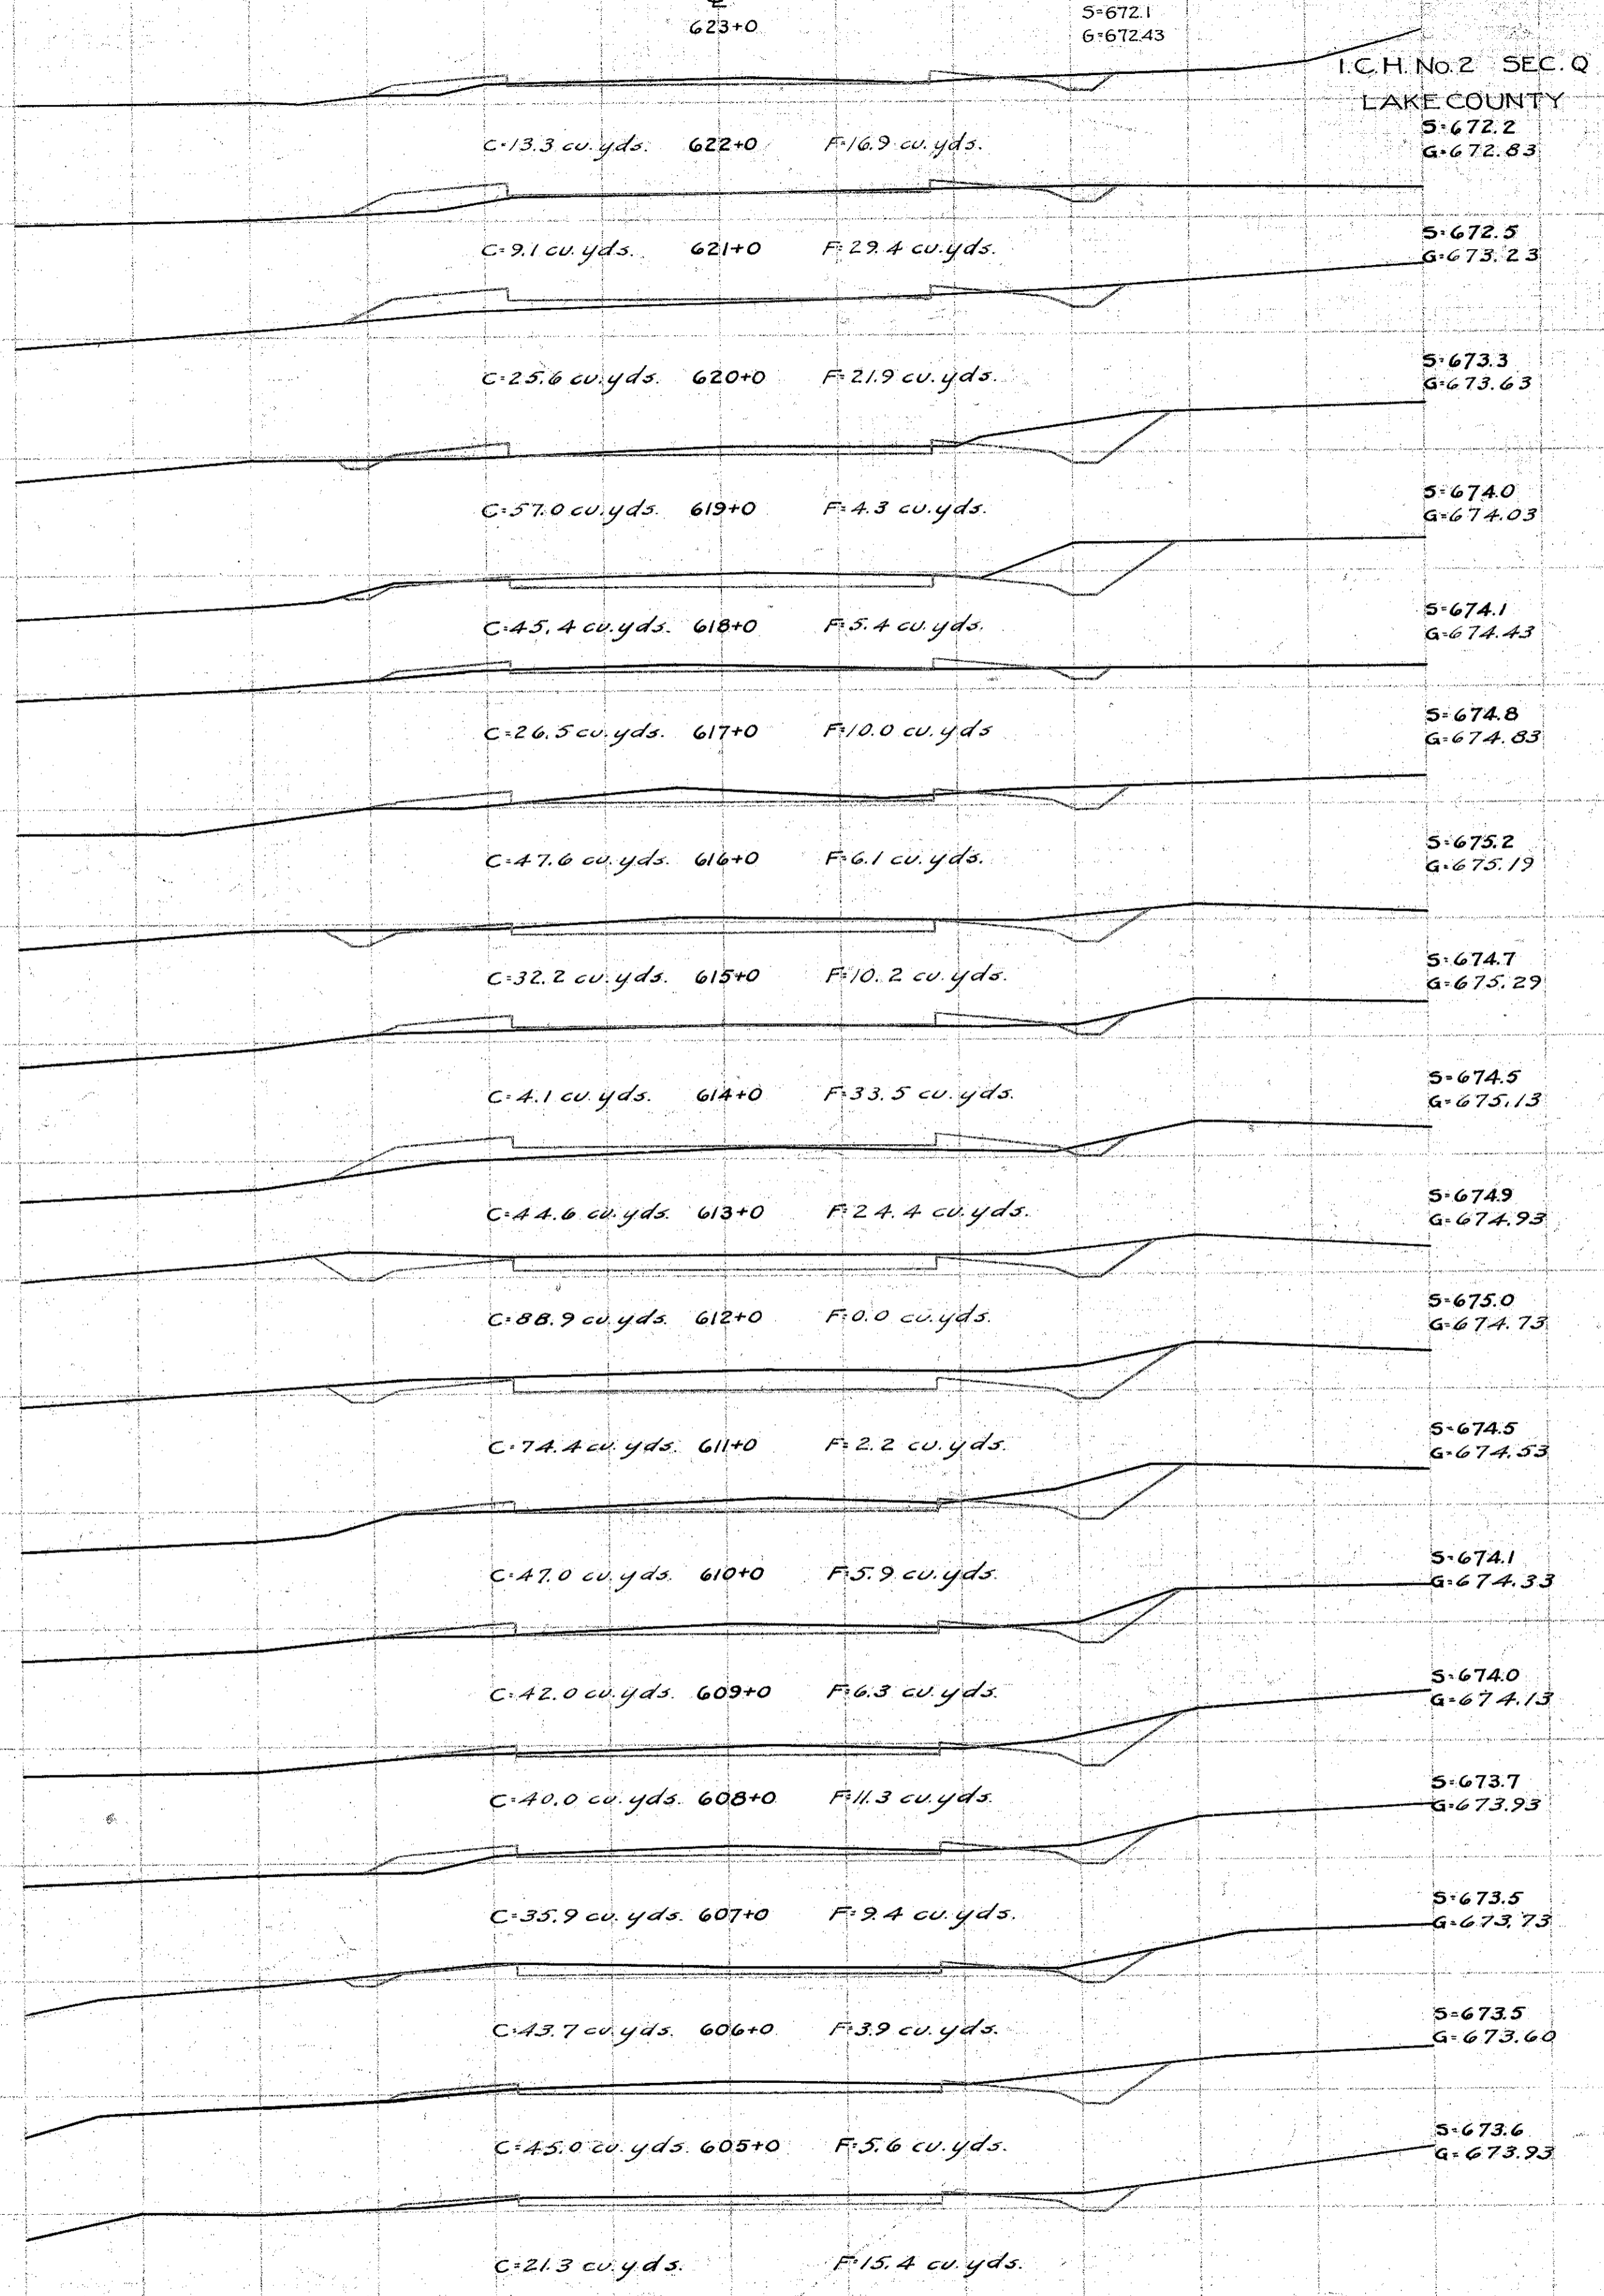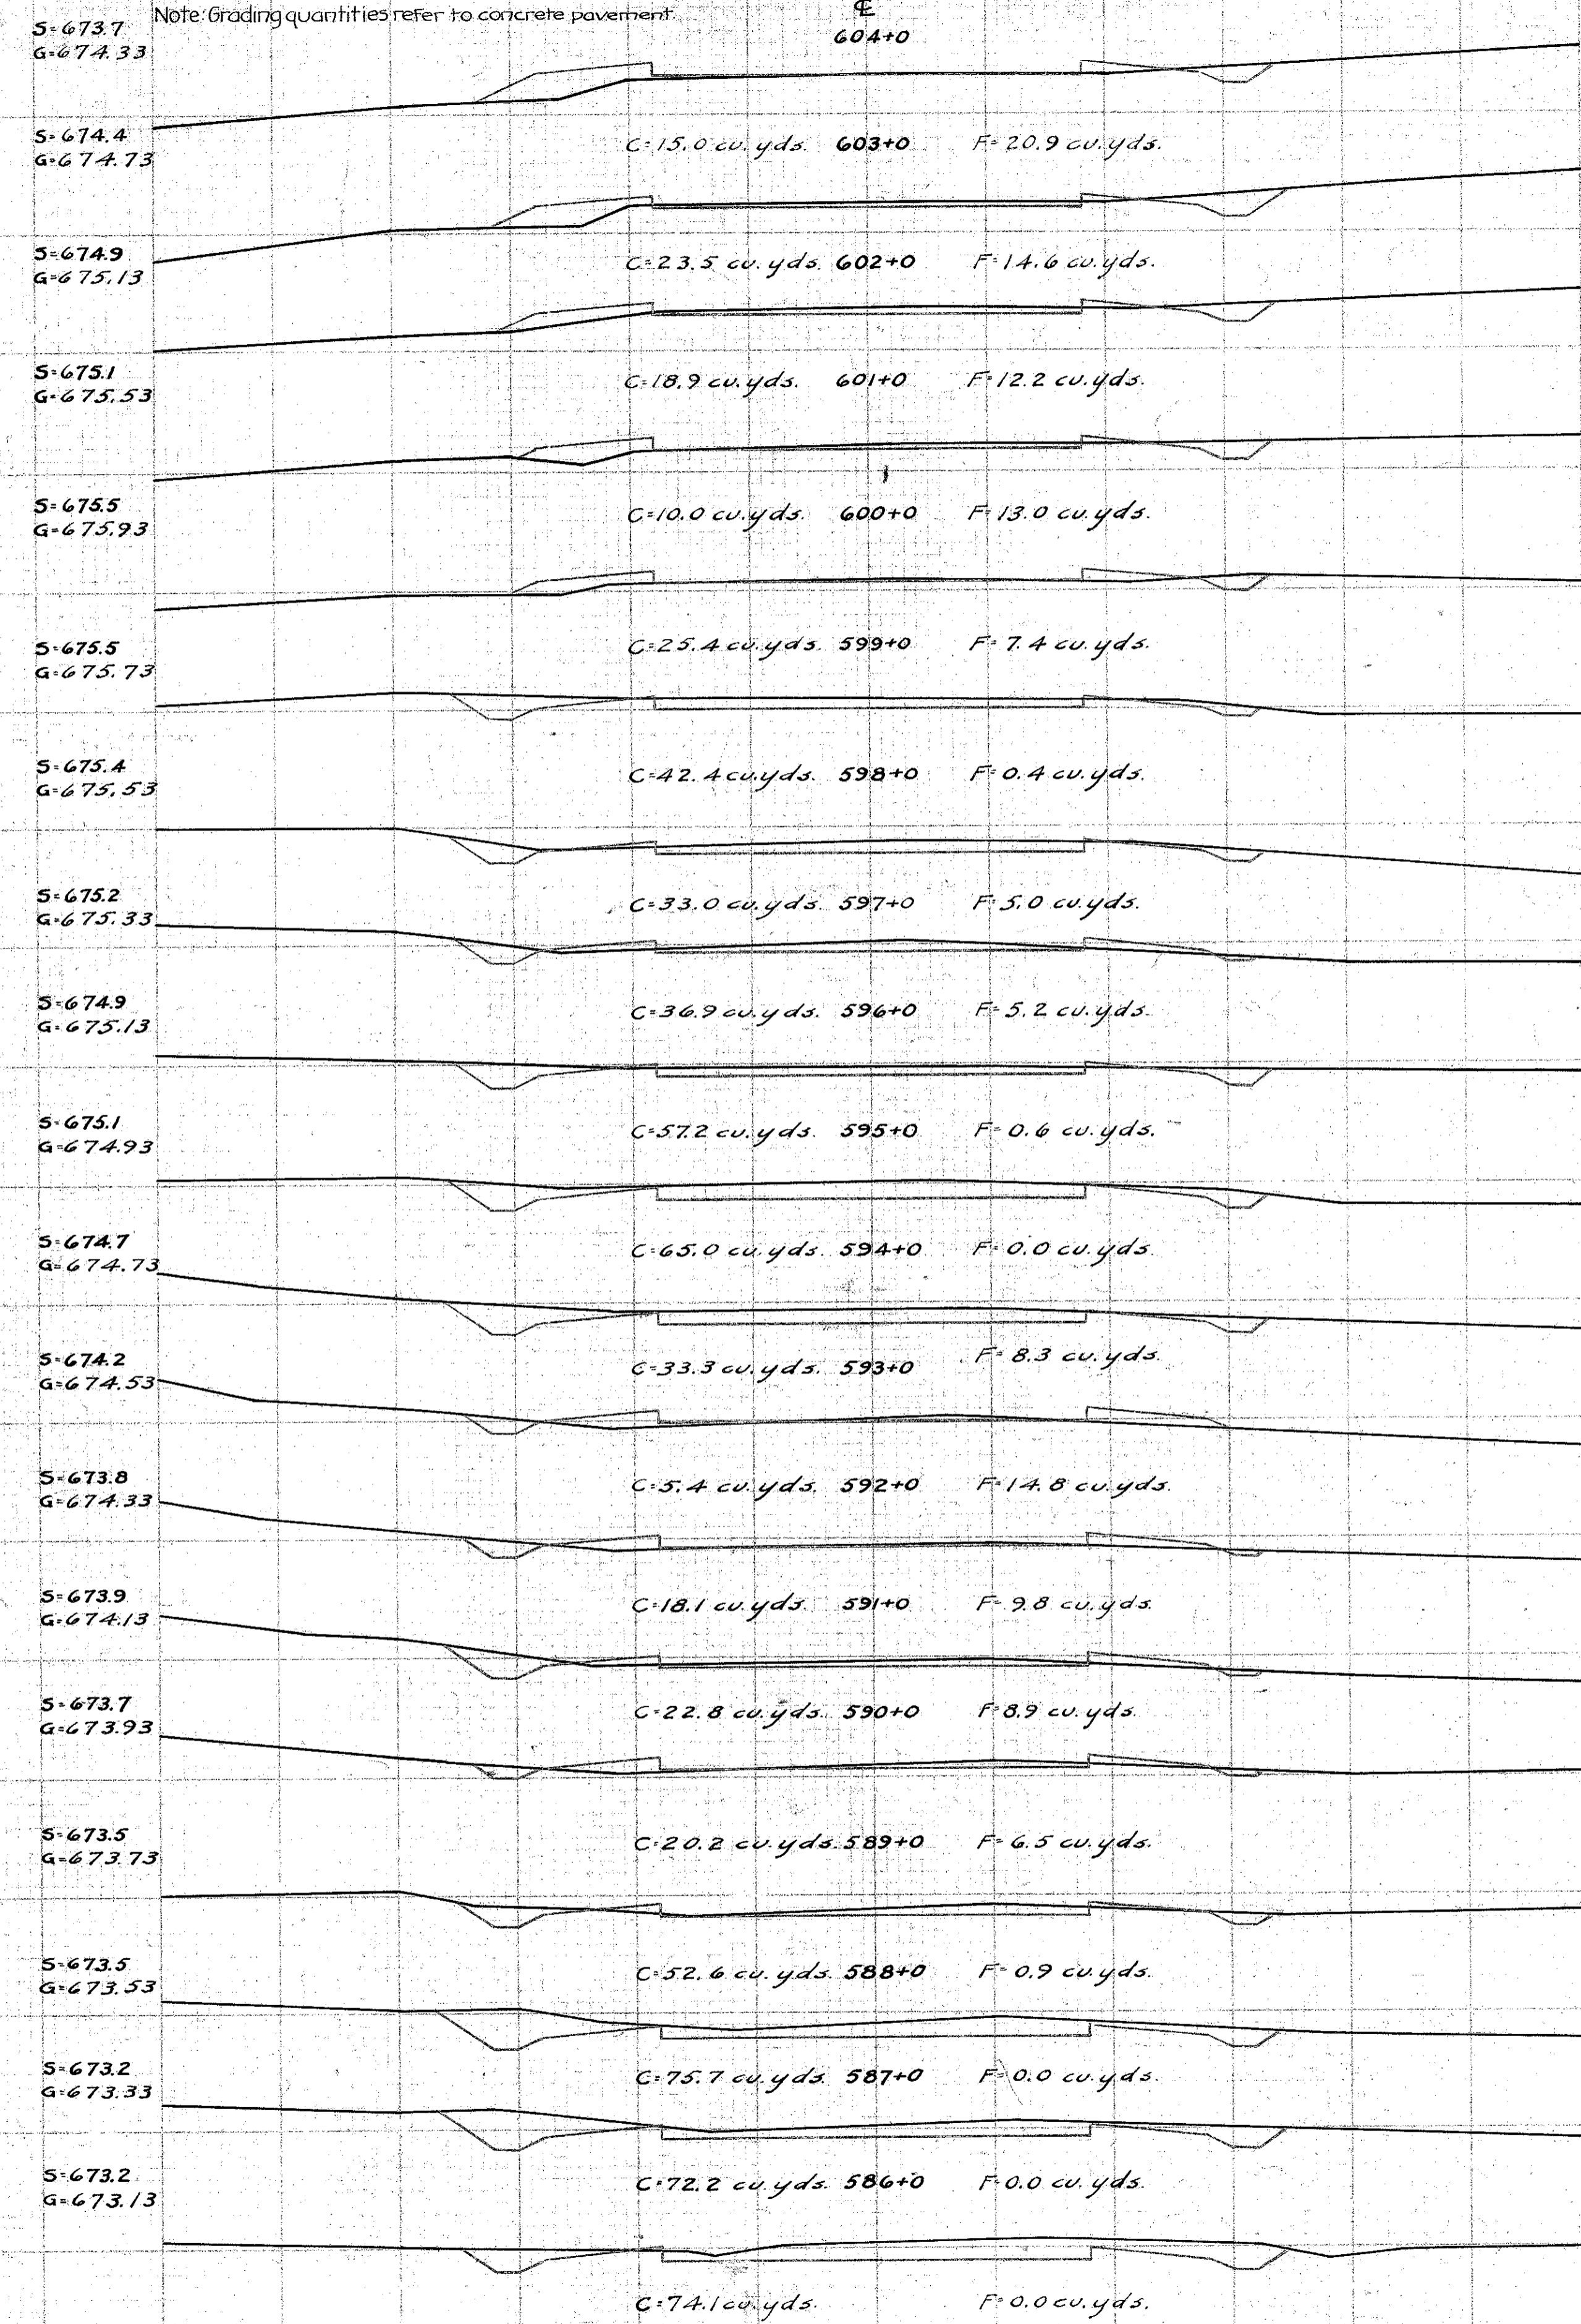

S-672.2  
G-672.83

S-672.5  
G-673.23

S-673.3  
G-673.63

S-674.0  
G-674.03

S-674.1  
G-674.43

S-674.8  
G-674.83

S-675.2  
G-675.19

S-674.7  
G-675.29

S-674.5  
G-675.13

S-674.9  
G-674.93

S-675.0  
G-674.73

S-674.5  
G-674.53

S-674.1  
G-674.33

S-674.0  
G-674.13

S-673.7  
G-673.93

S-673.5  
G-673.73

S-673.5  
G-673.60

S-673.6  
G-673.93