

NOTE: FOR CONTINUATION OF SWALE, SEE SHEET NO. 11  
STA. 113+50 45' LT.


STA. 565+09 29' ± LT.  
INSTALL STD. NO. 6 C.B.  
COINCIDENT WITH EX. ST.  
F.L. 12" = 672.40  
F.L. EX. 6" = 673.09  
N.G. = 675.73

STA. 565+07 26' RT.  
EX. STORM MANHOLE  
RECONSTR. TO GRADE  
WITH SPECIAL CASTING.  
SEE SH. NO. 6

6'-12" CONDUIT  
TYPE "B" @ 2%

ABANDON AND CONNECT THRU

END AREA		VOLUME		SEEDING	
CUT	FILL	CUT	FILL	END WIDTH	SQ. YDS.
0	0	0	0	22	
7	0	7	0	106	
7	0	7	0	16	
29	1	29	1	87	
24	1	24	1	15	
49	1	49	1	103	
28	0	28	0	22	
49	3	49	3	62	

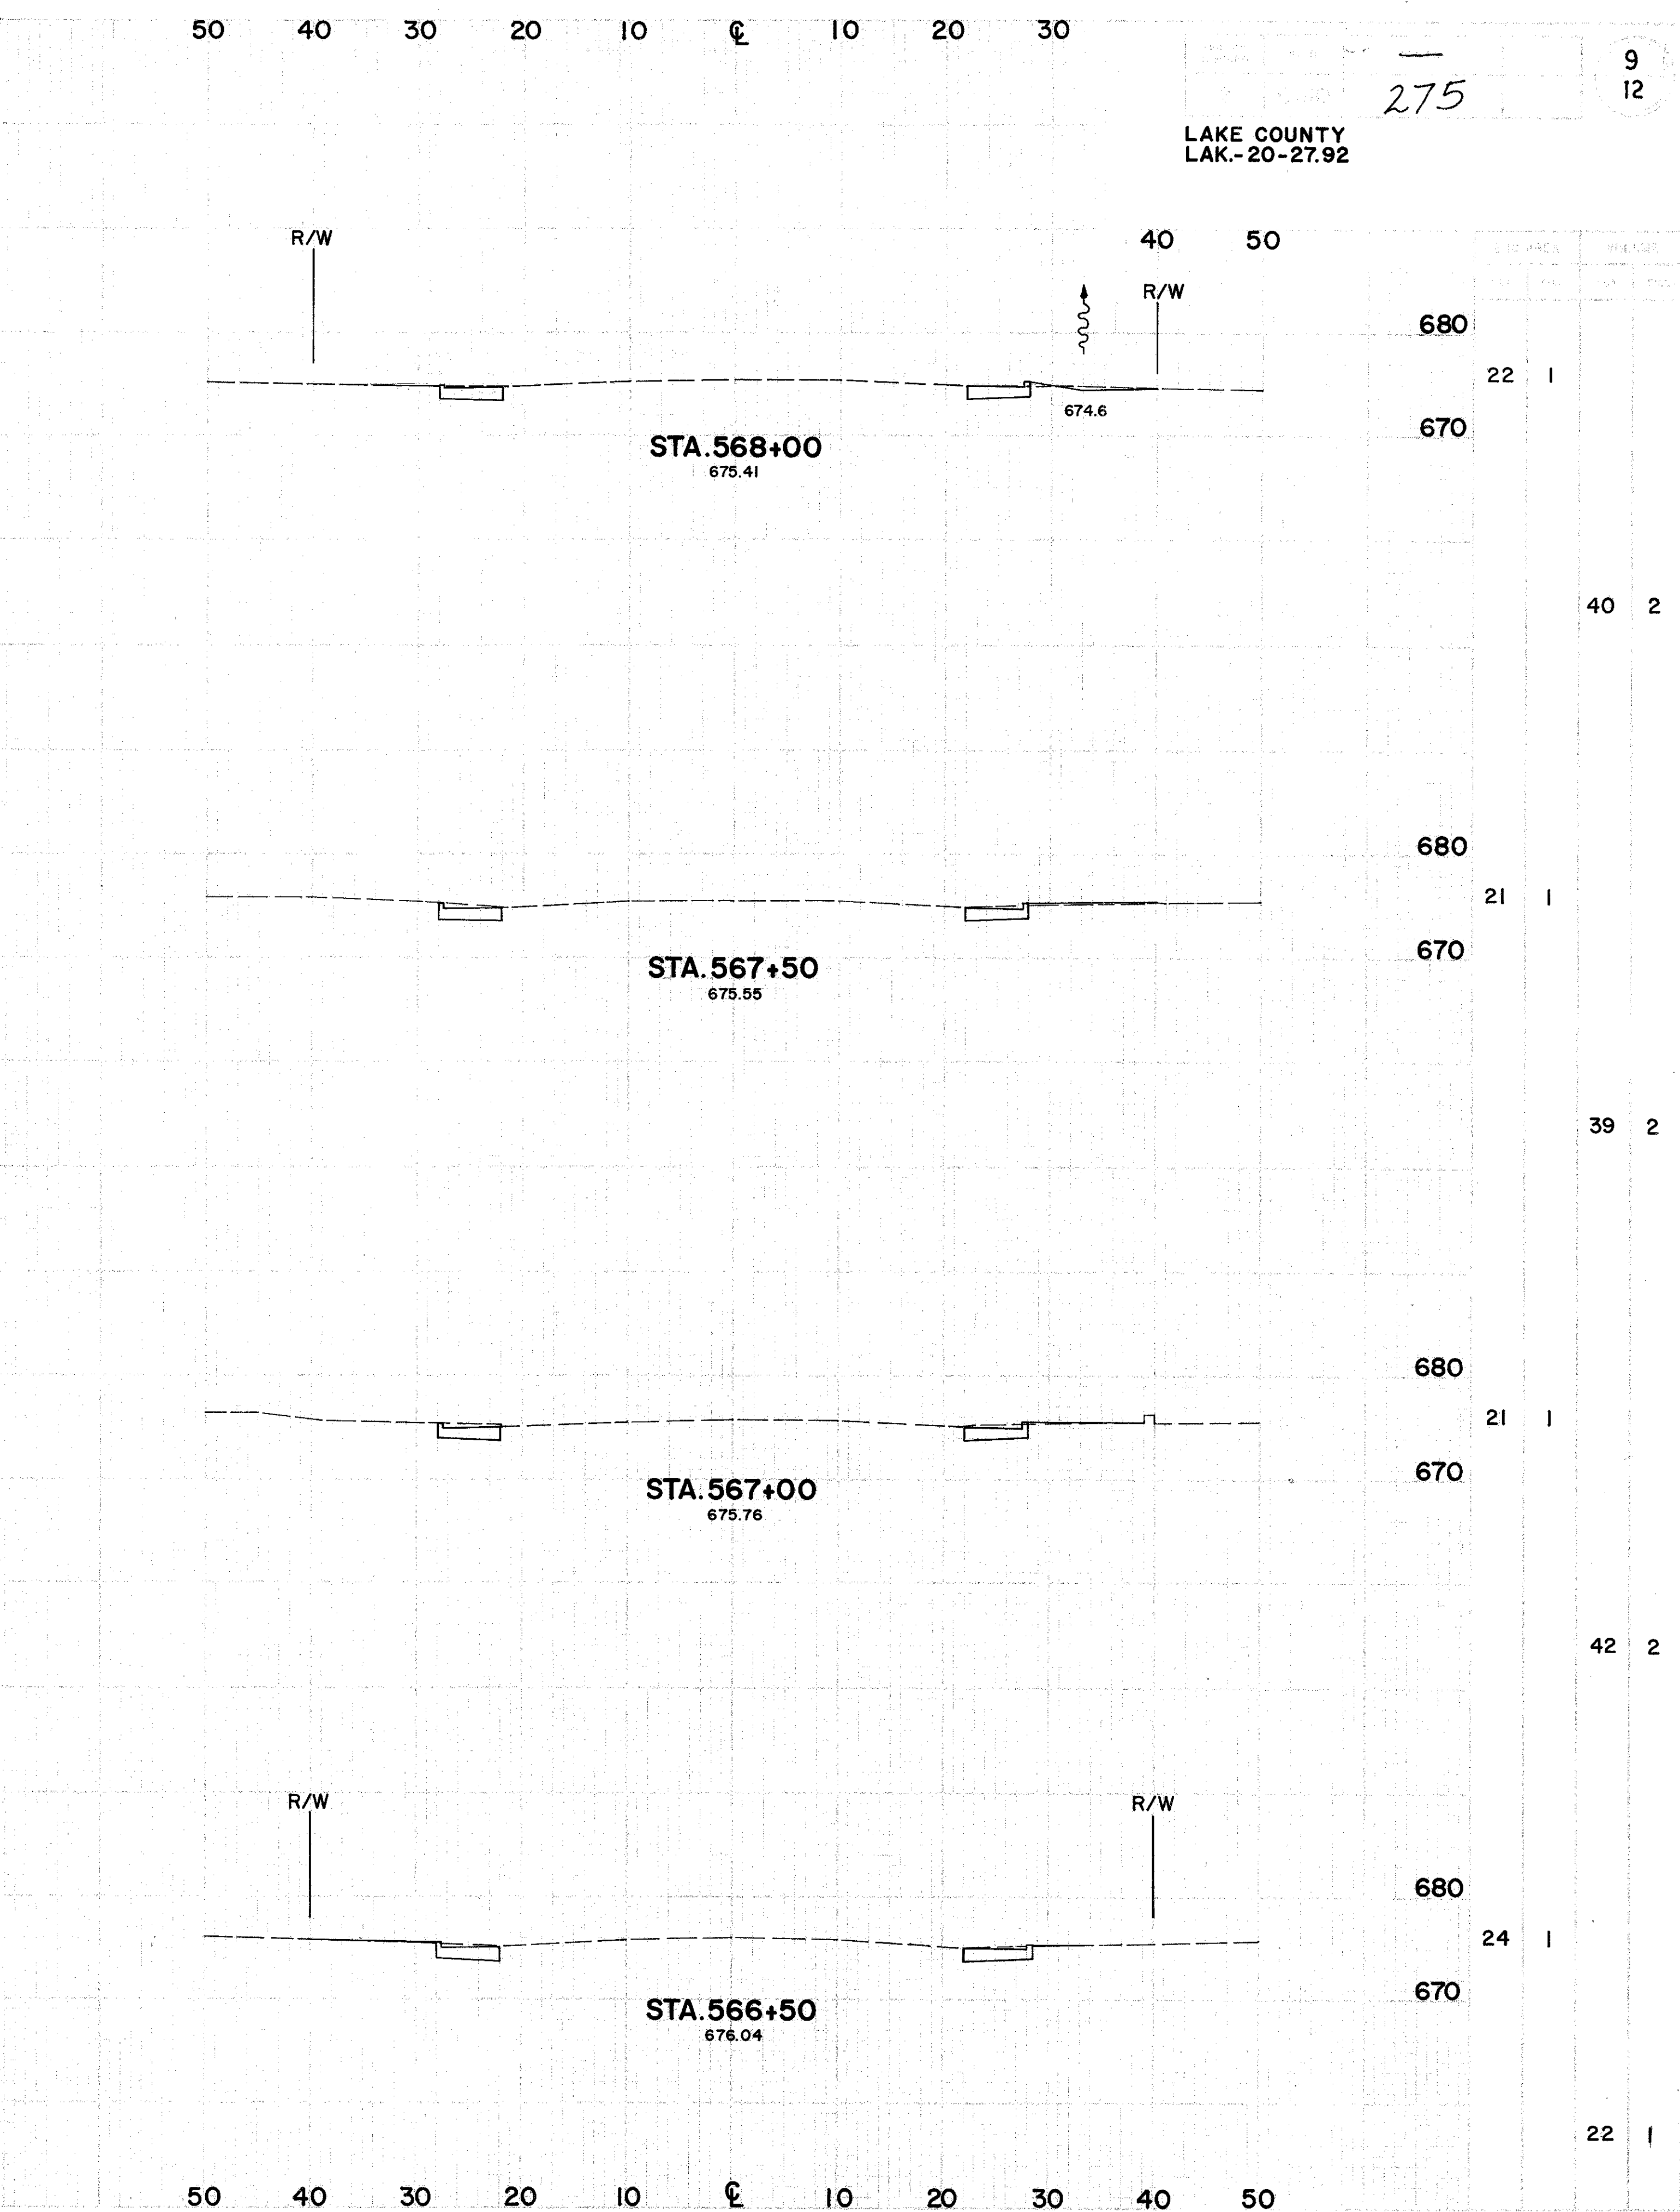

CROSS SECTIONS-S.R.20- STA.564+50 TO 568+00