



50 40 30 20 10 0 10 20 30 40 50

END AREA		VOLUME		SEEDING	
CUT	FILL	CUT	FILL	END WIDTH	SQ YDS.
18	0	0	0	0	
		34	1	0	
18	1			0	
		25	1	12	
9	0			4	
		9	0	28	
2	0			6	
		20	0	37	
21	0			7	
					31

50 40 30 20 10 0 10 20 30

275 12 12

LAKE COUNTY LAK-20-27.92

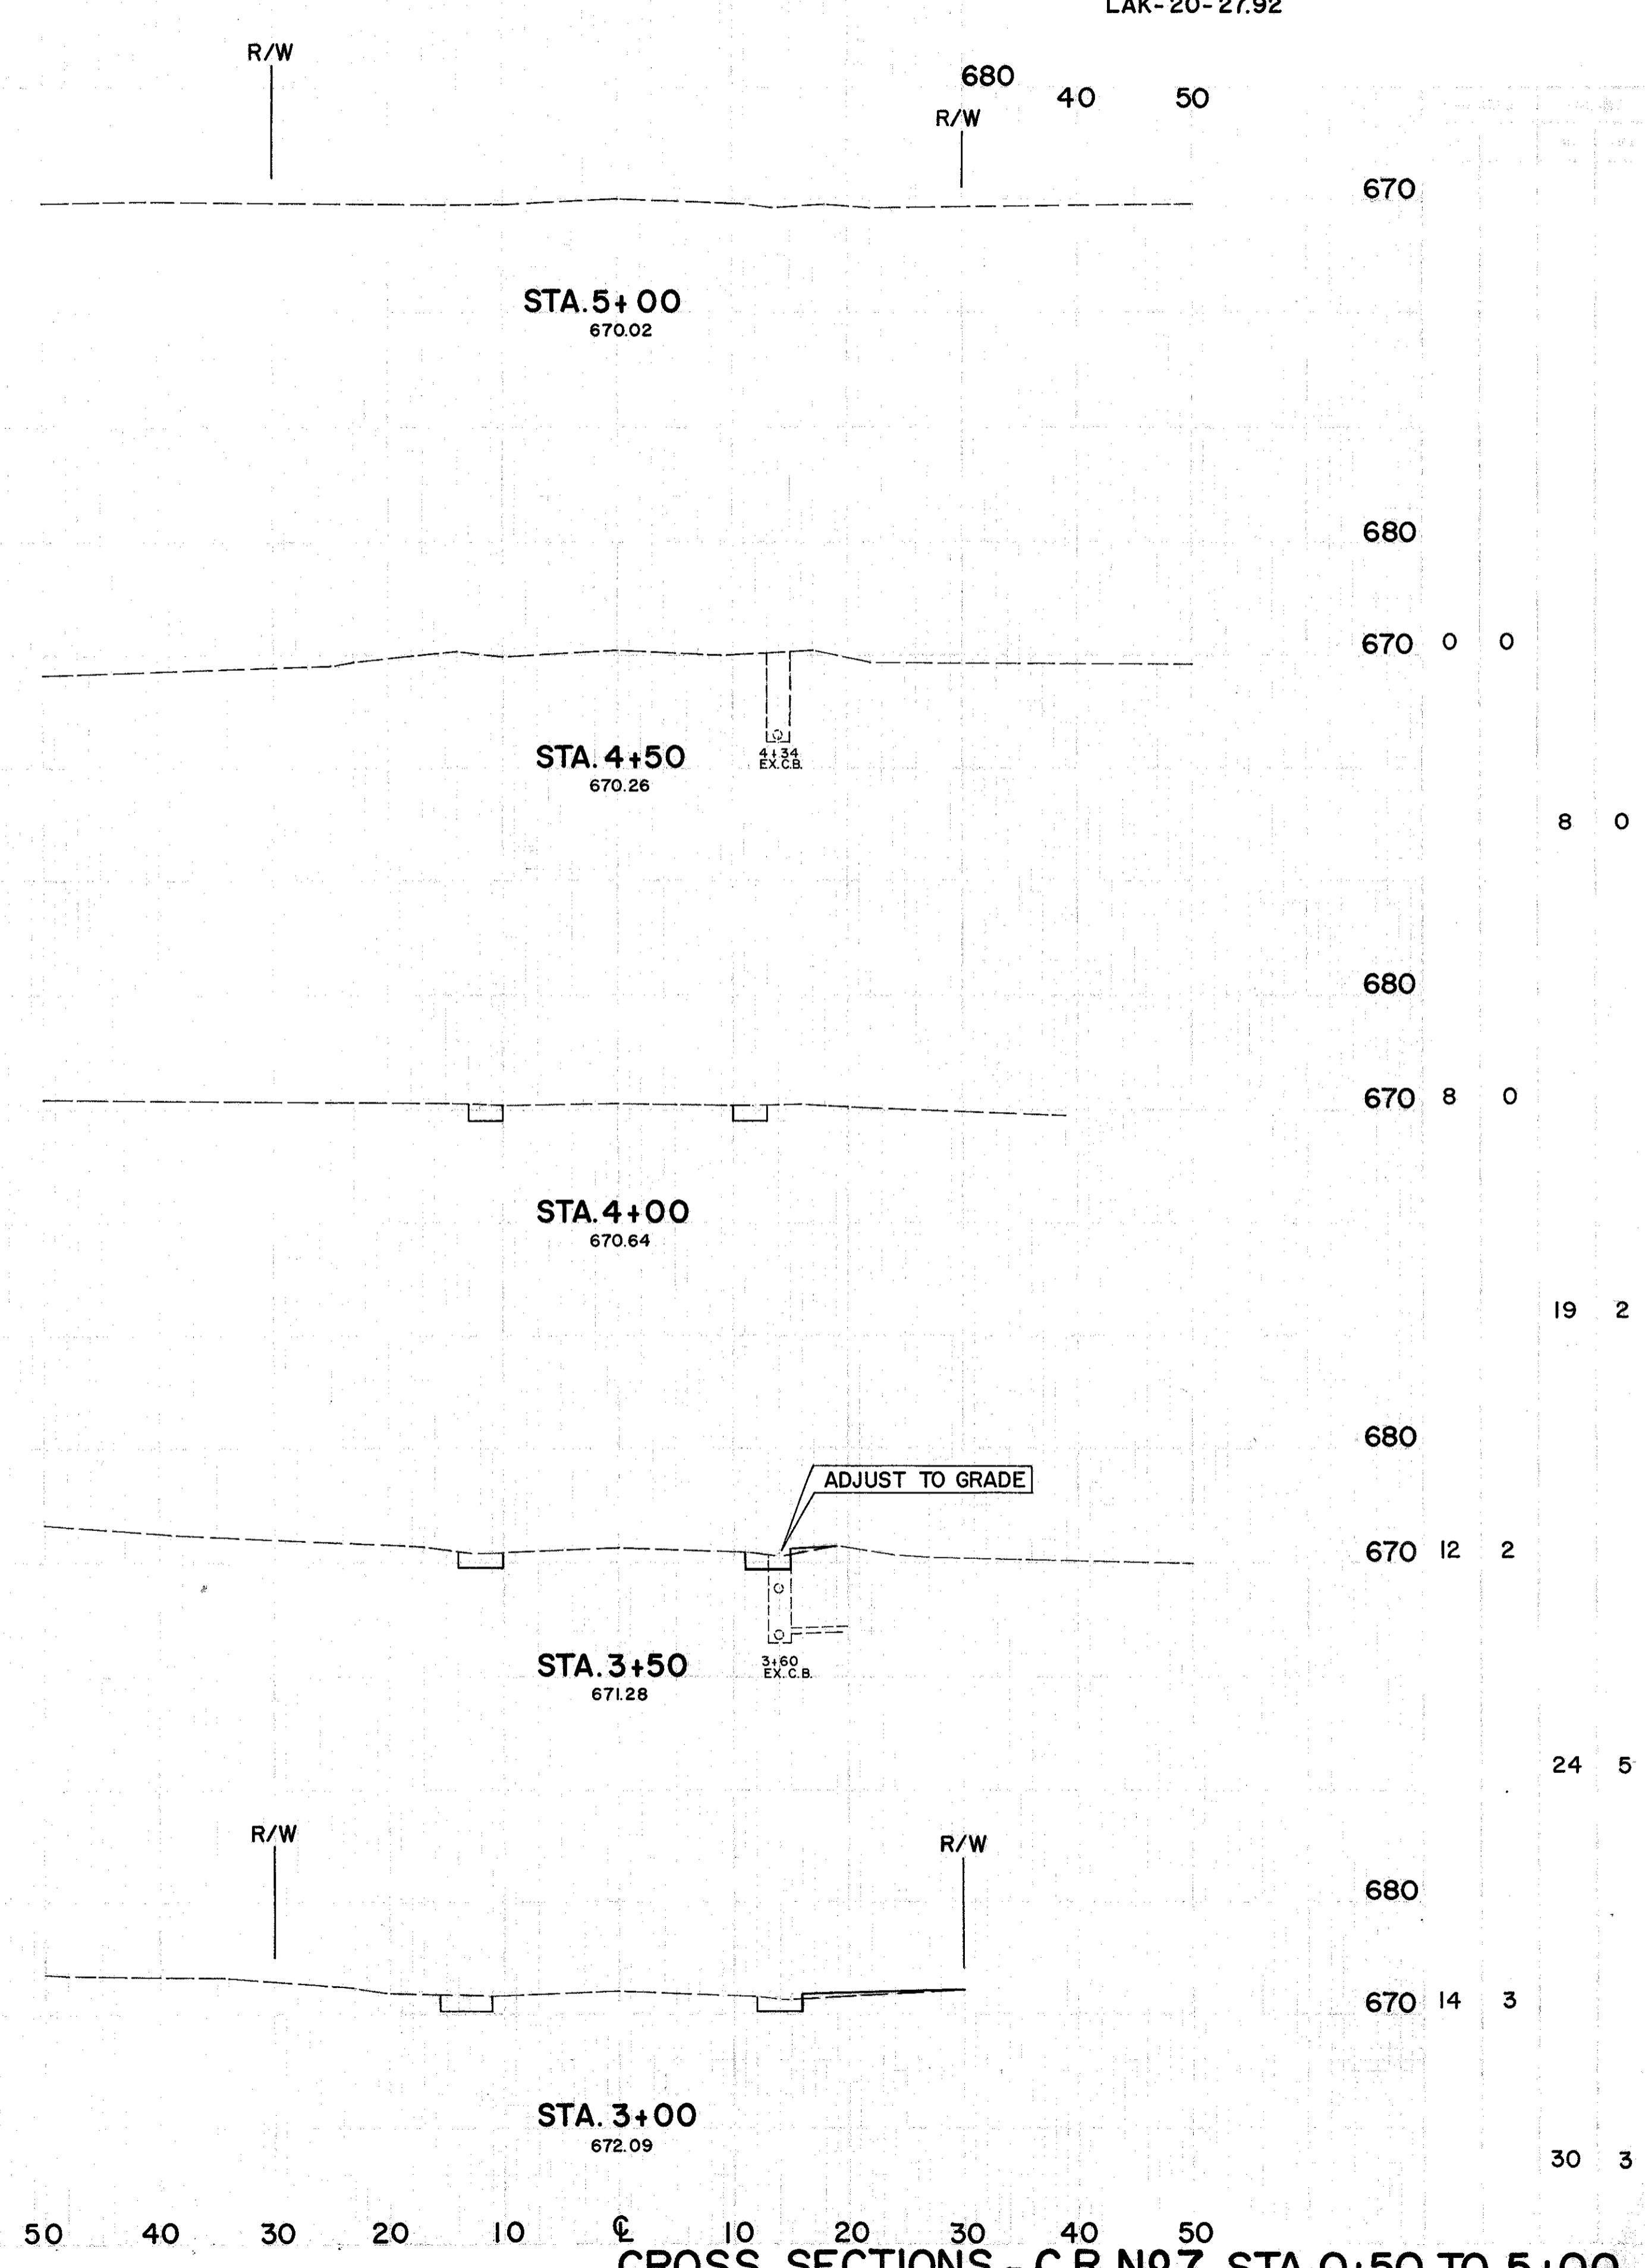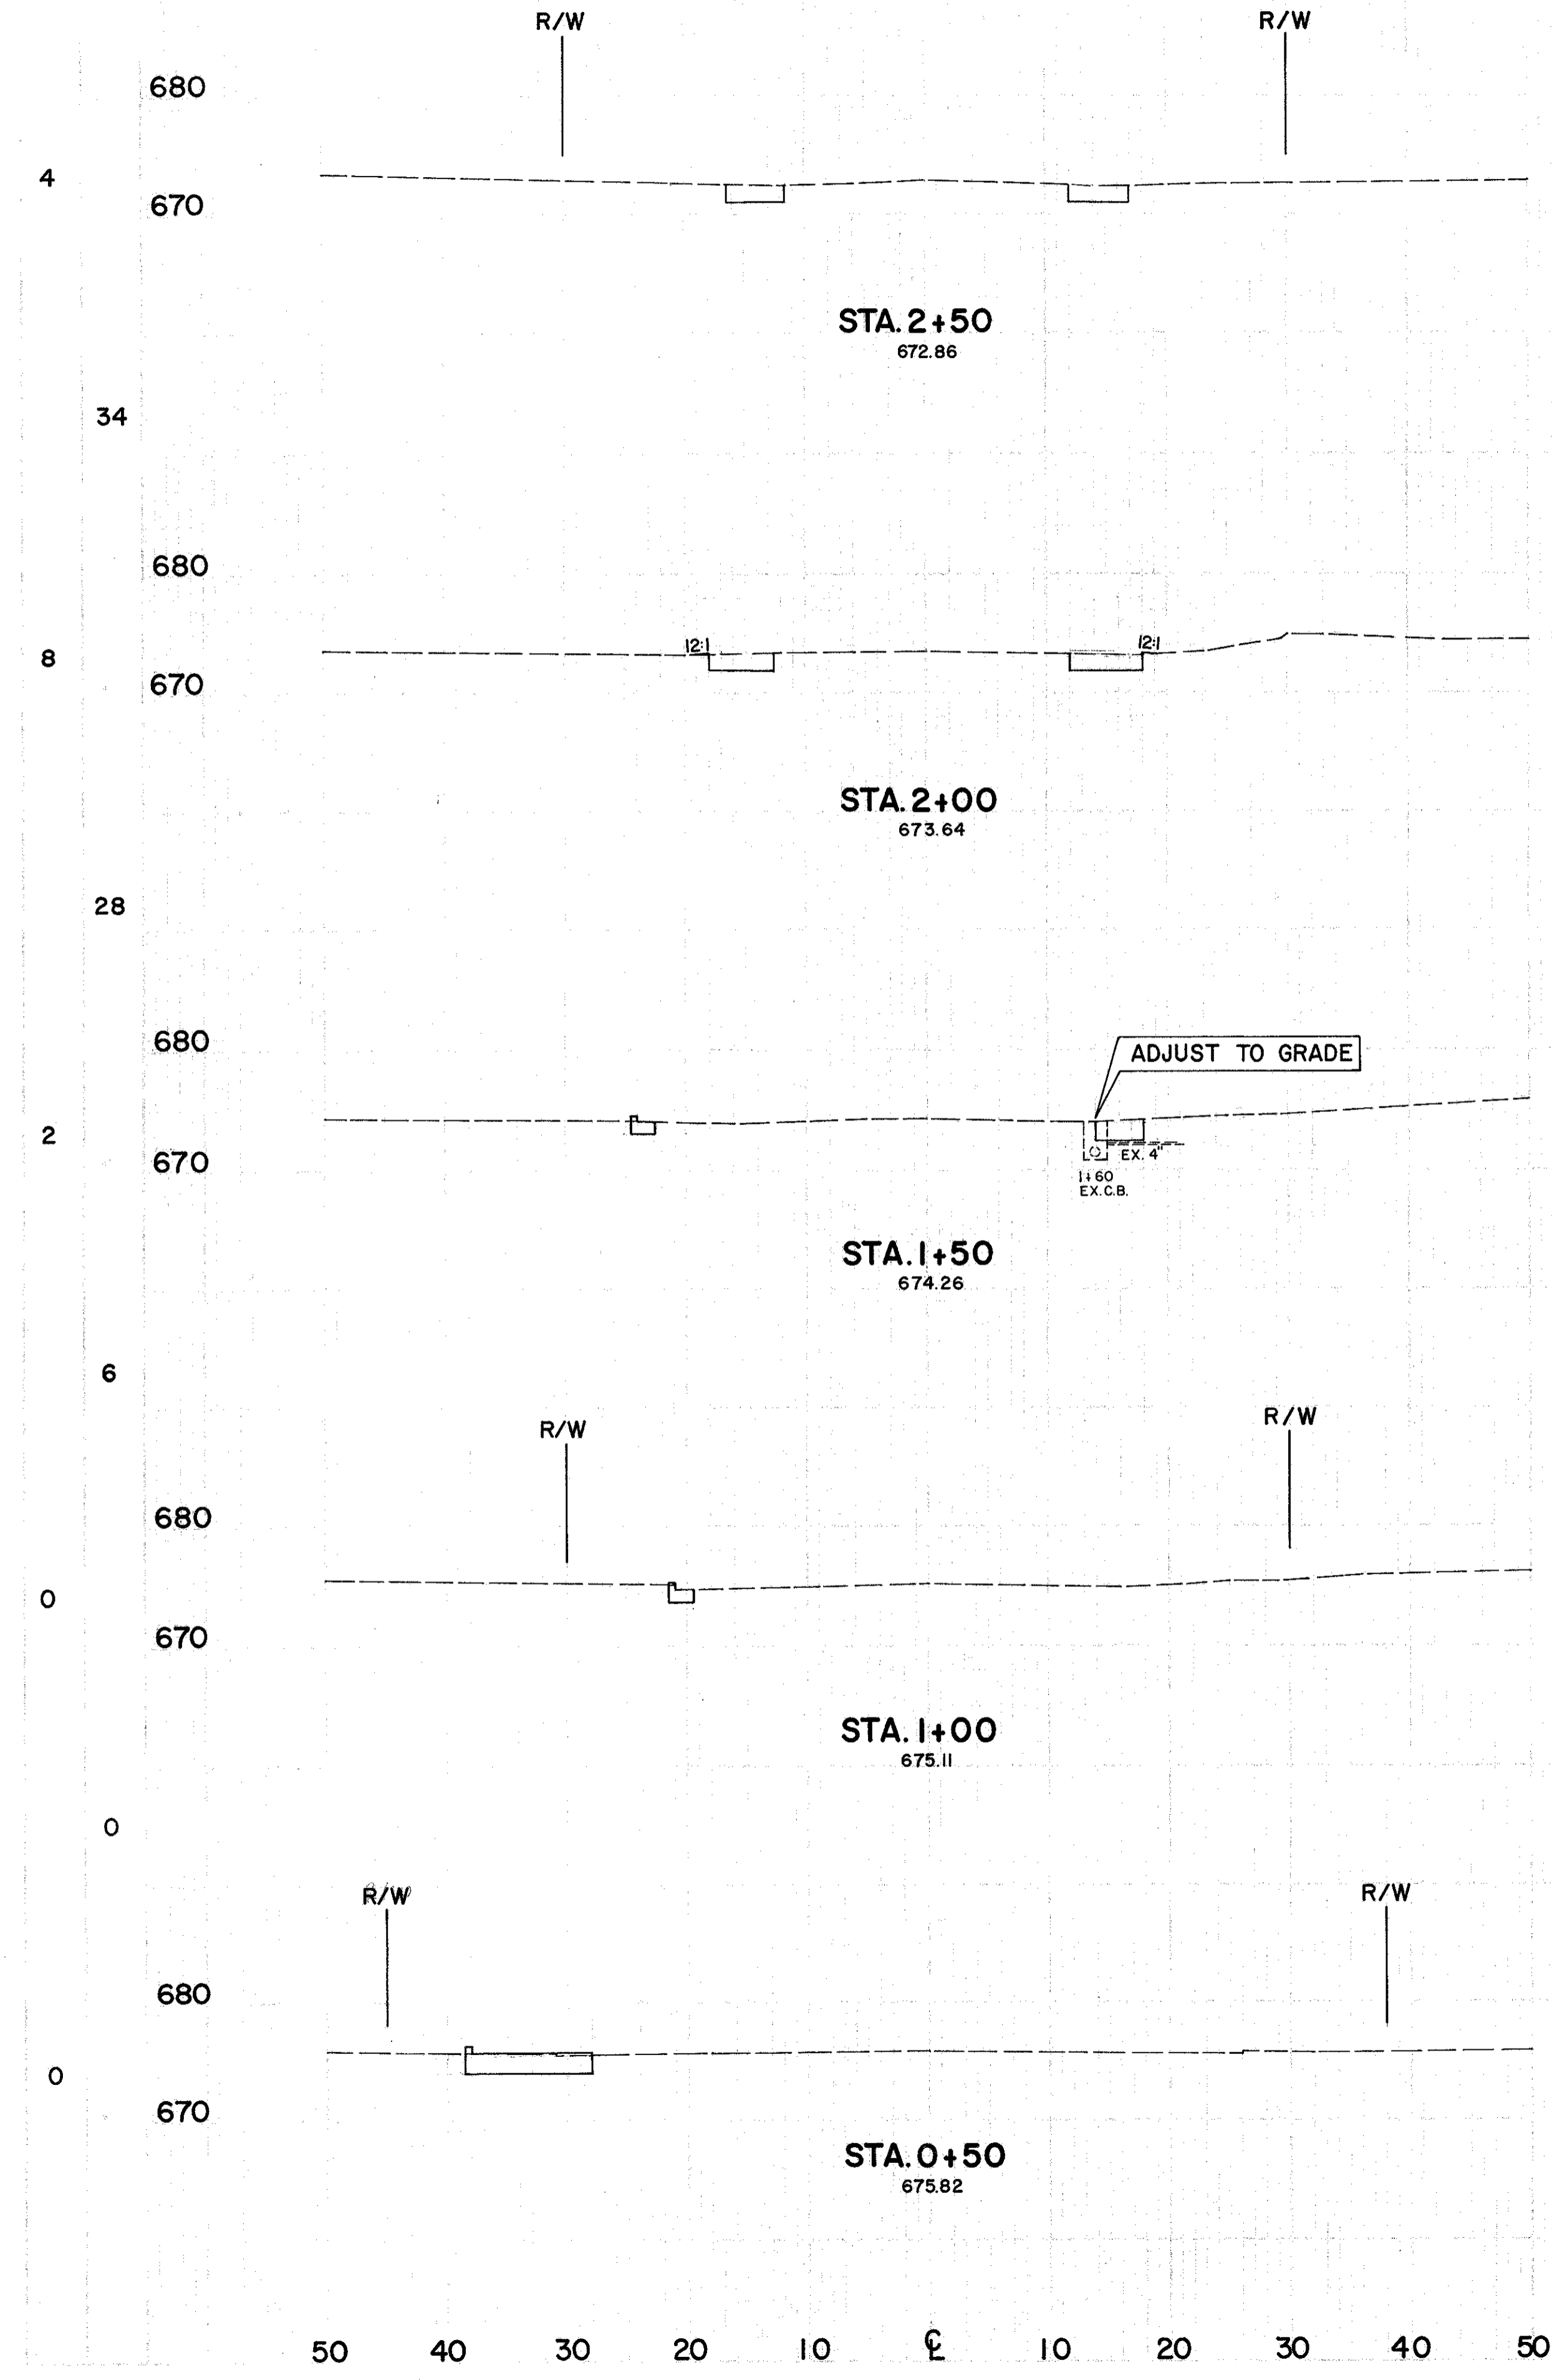

CROSS SECTIONS - C.R. NO 7 - STA. 0+50 TO 5+00