


DETAILS OF CATCH BASINS

CATCH BASIN No. 13-X

SCALE 1"=1'-0"

NOTE:
This Catch Basin is a modification of Std. Const. Dr'wg. I-8 C.B. No. 13-A in the shape and construction of the concrete curb only.

Payment for Concrete Curb to be included in price bid for C.B. No. 13-X (Each)

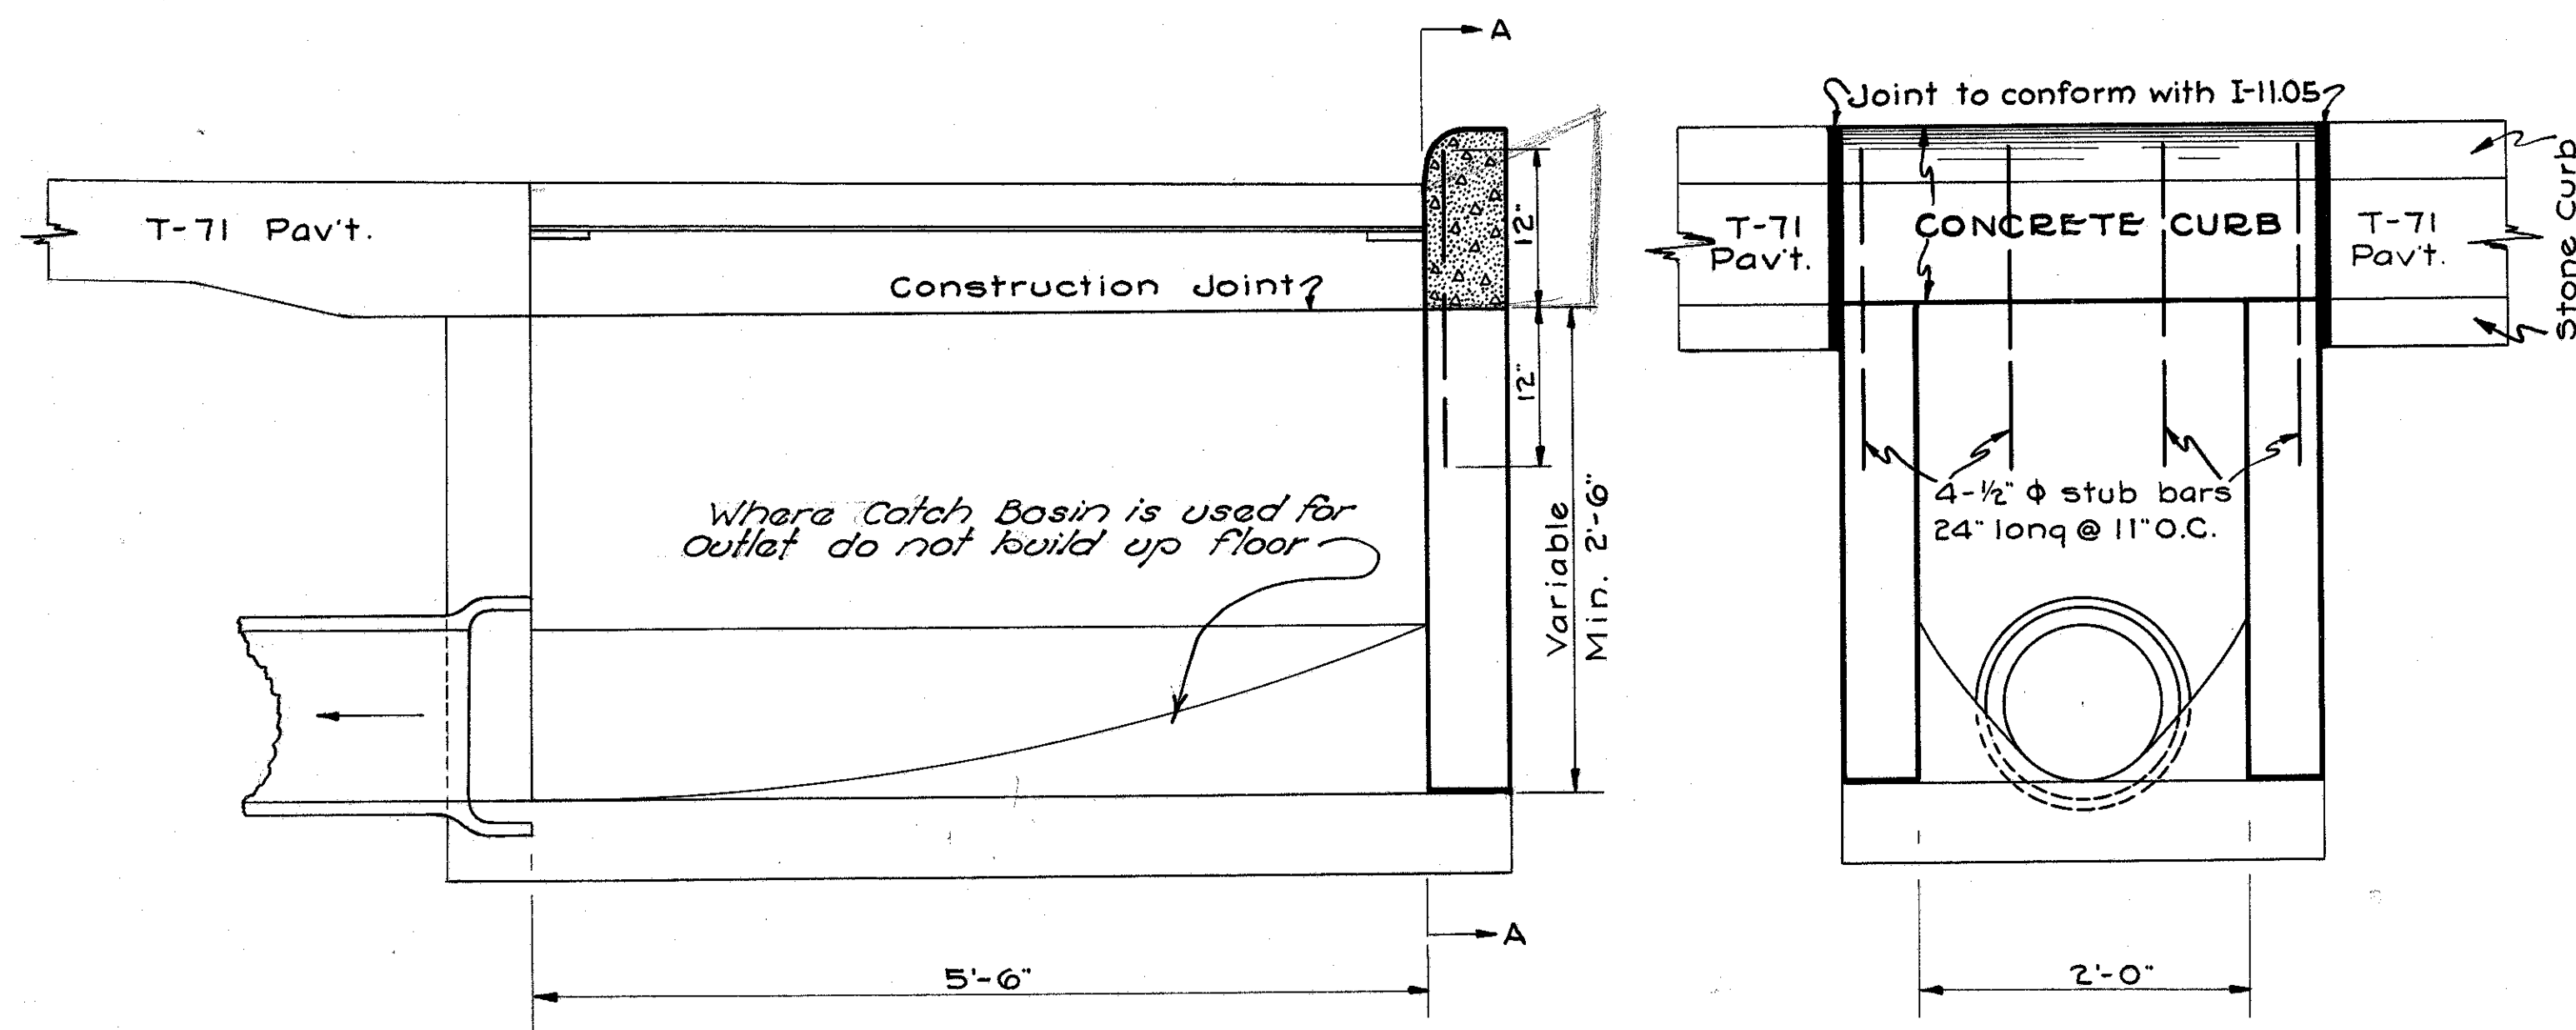

LONGITUDINAL SECTION

SECTION A-A


FOR PLAN VIEW OF CURB
SEE C.B. No. 13-Y

CATCH BASIN No. 13-Y


SCALE 1"=1'-0"

NOTE:
This Catch Basin is a modification of Std. Const. Dr'wg. I-8 C.B. No. 13-A only—
① in the shape and construction of the concrete curb, and
② in the shape and construction of the bottom to handle carrying line of sewer.

Payment for above modifications to be included in price bid for C.B. No. 13-Y (Each)

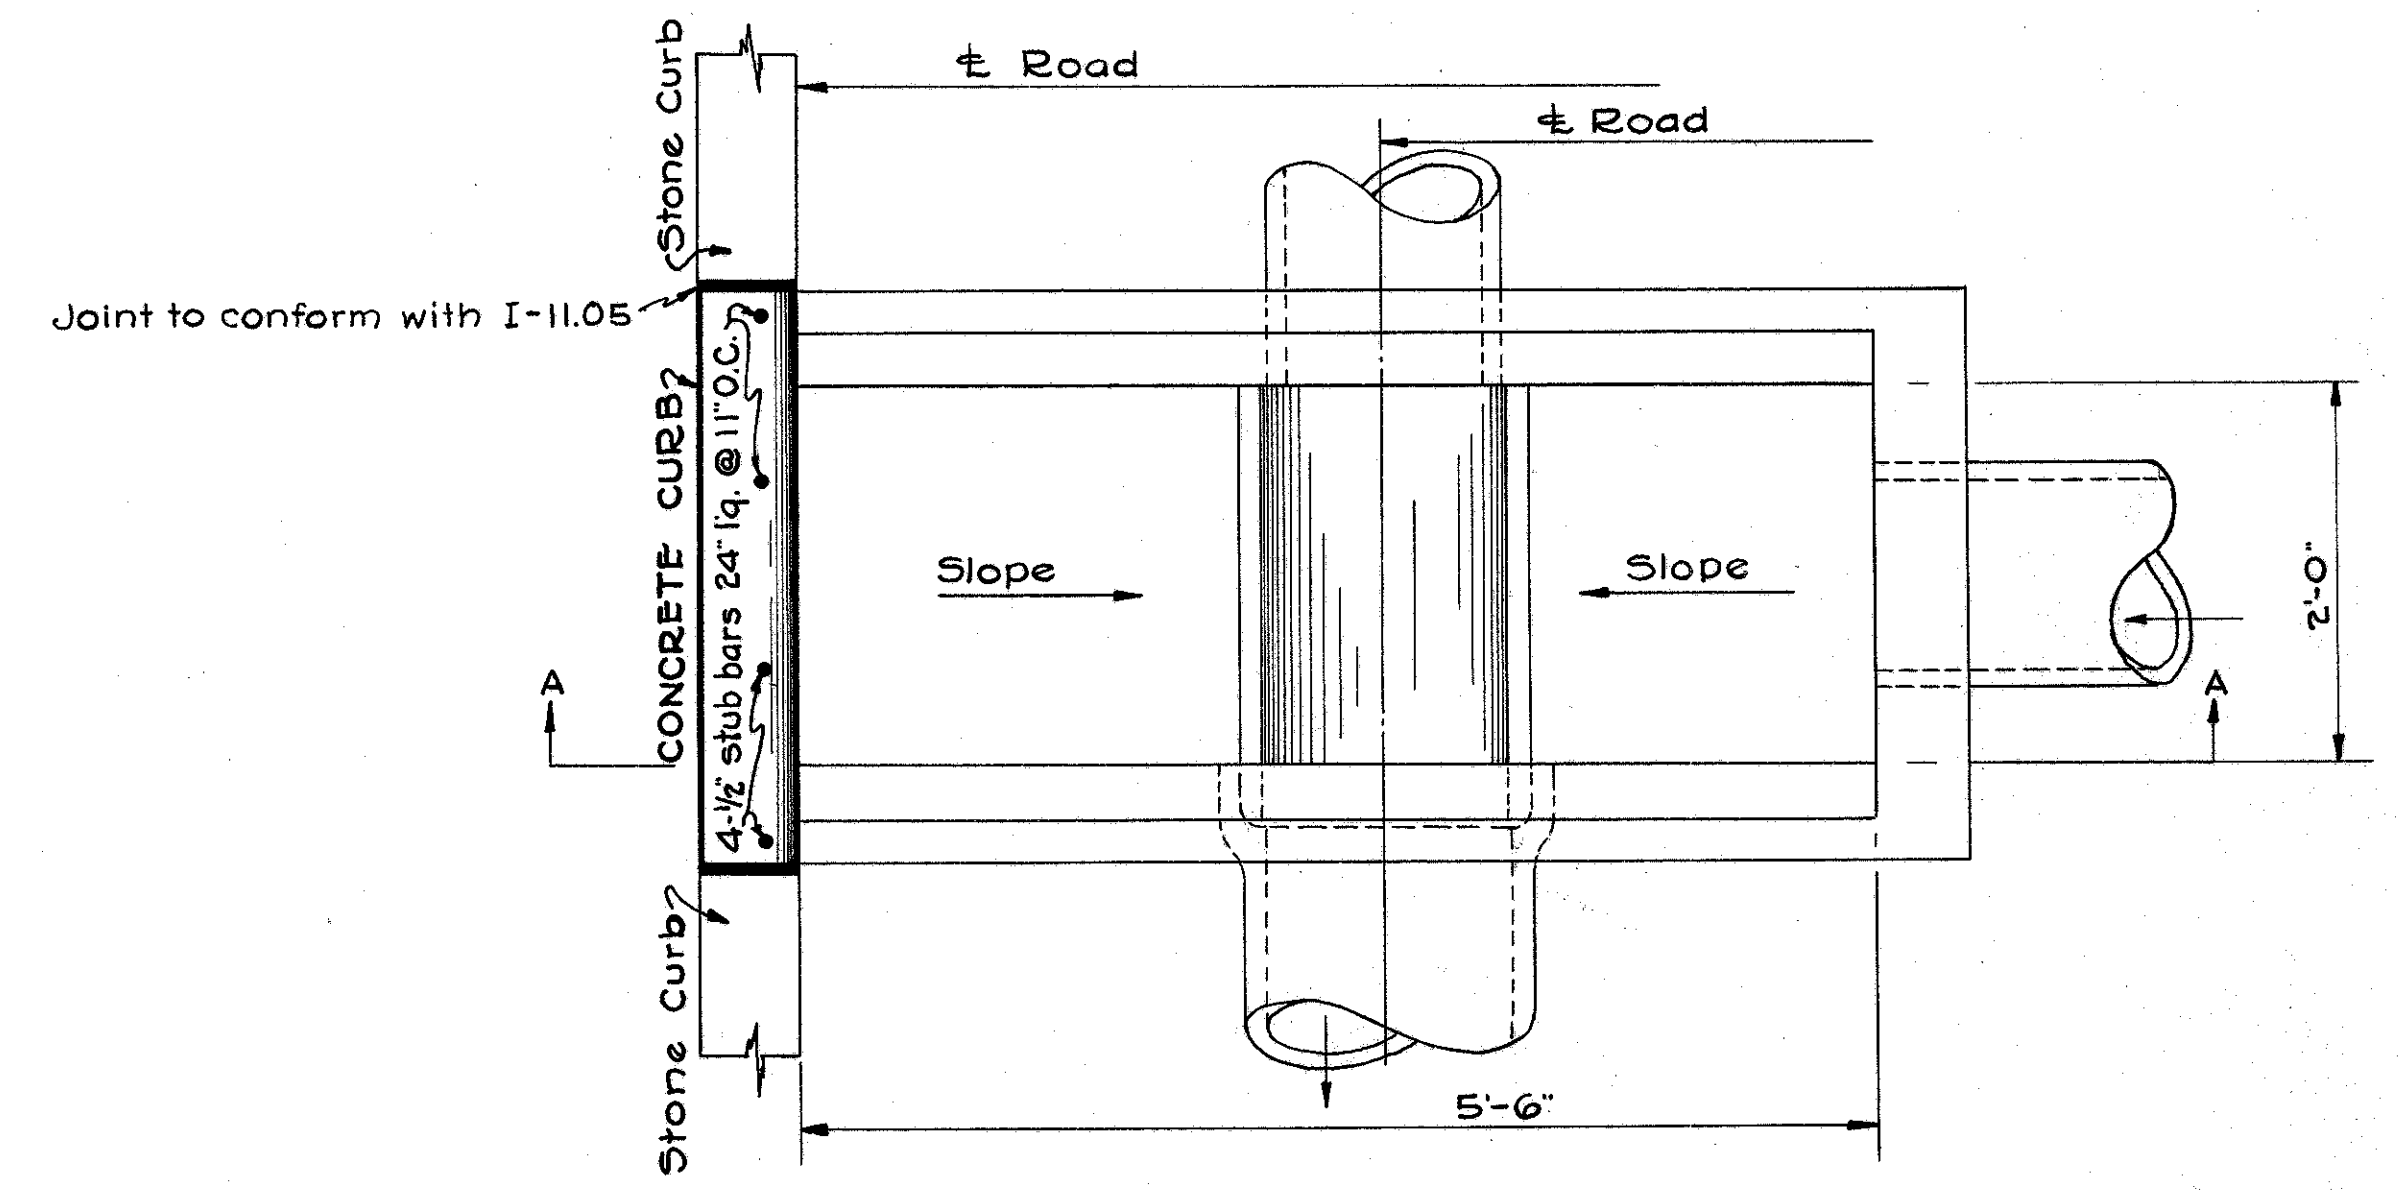

PLAN
Grating Removed

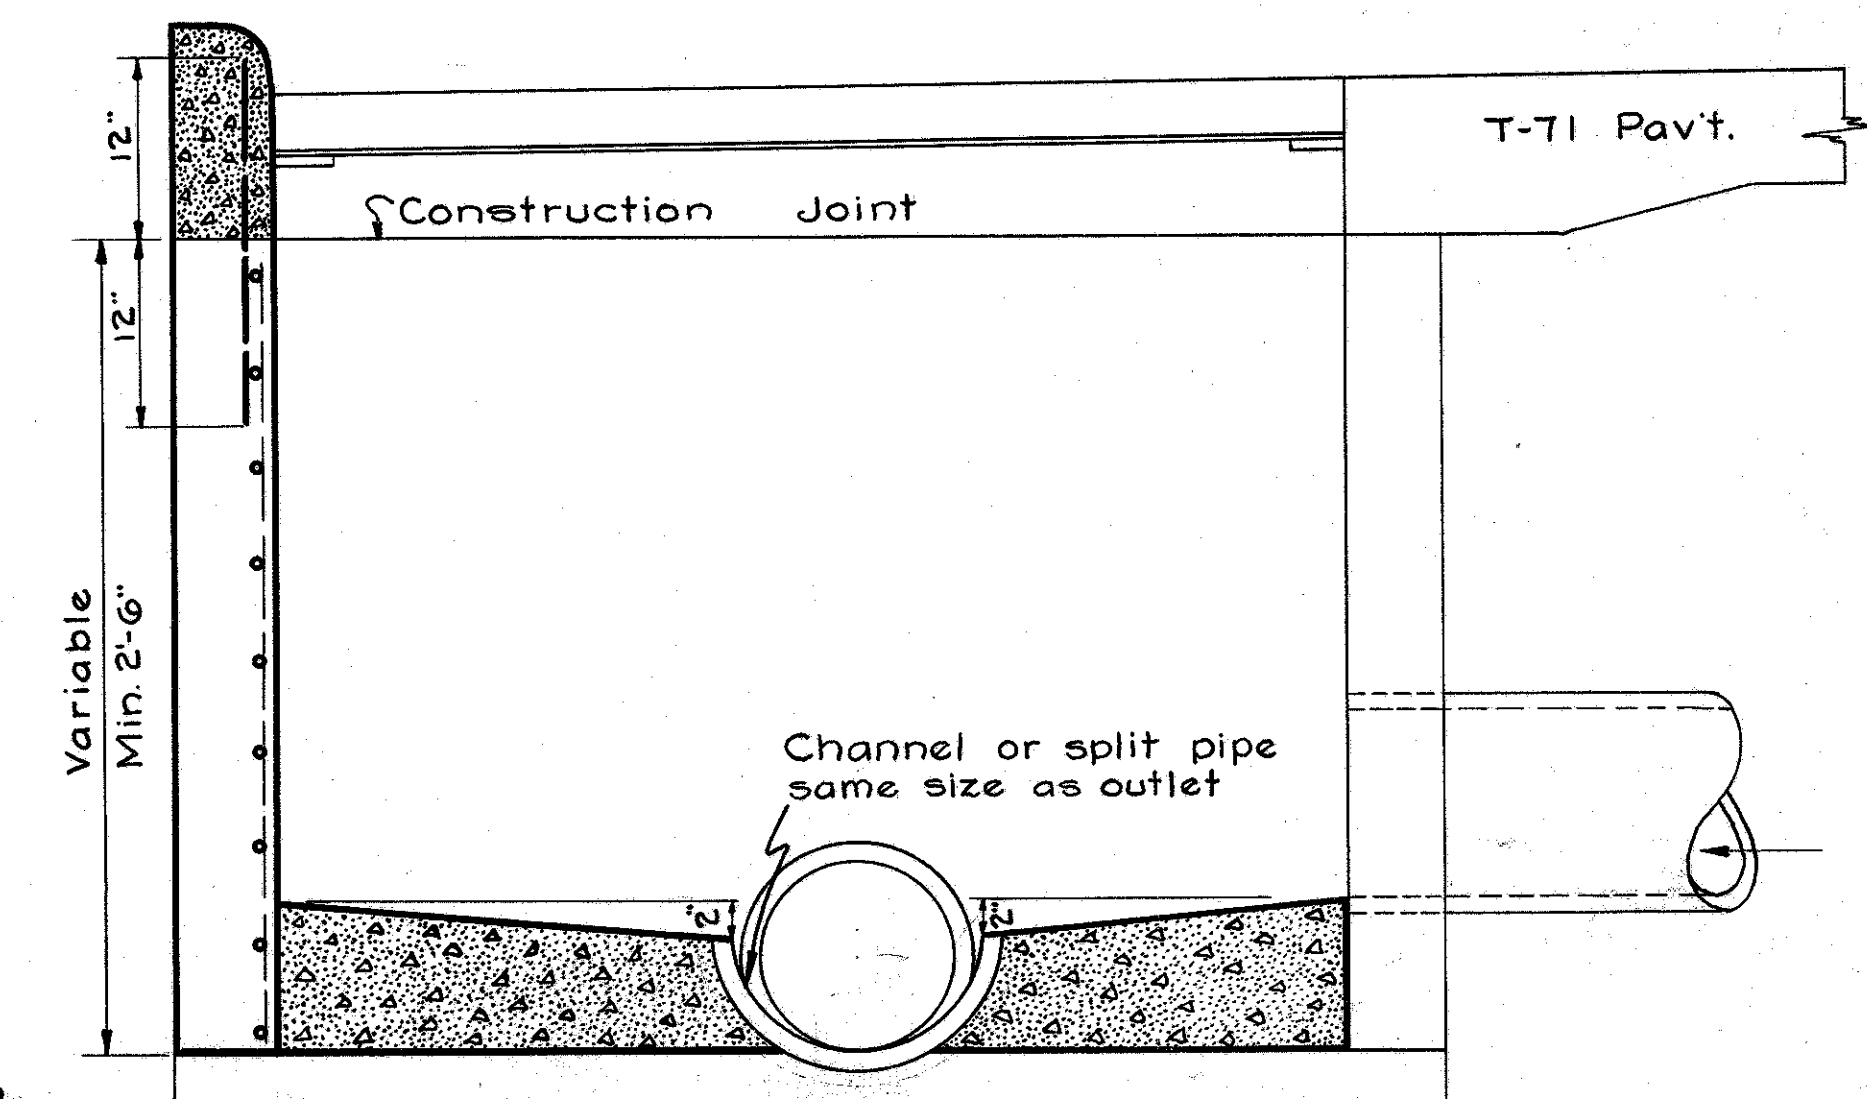

SECTION B-B