
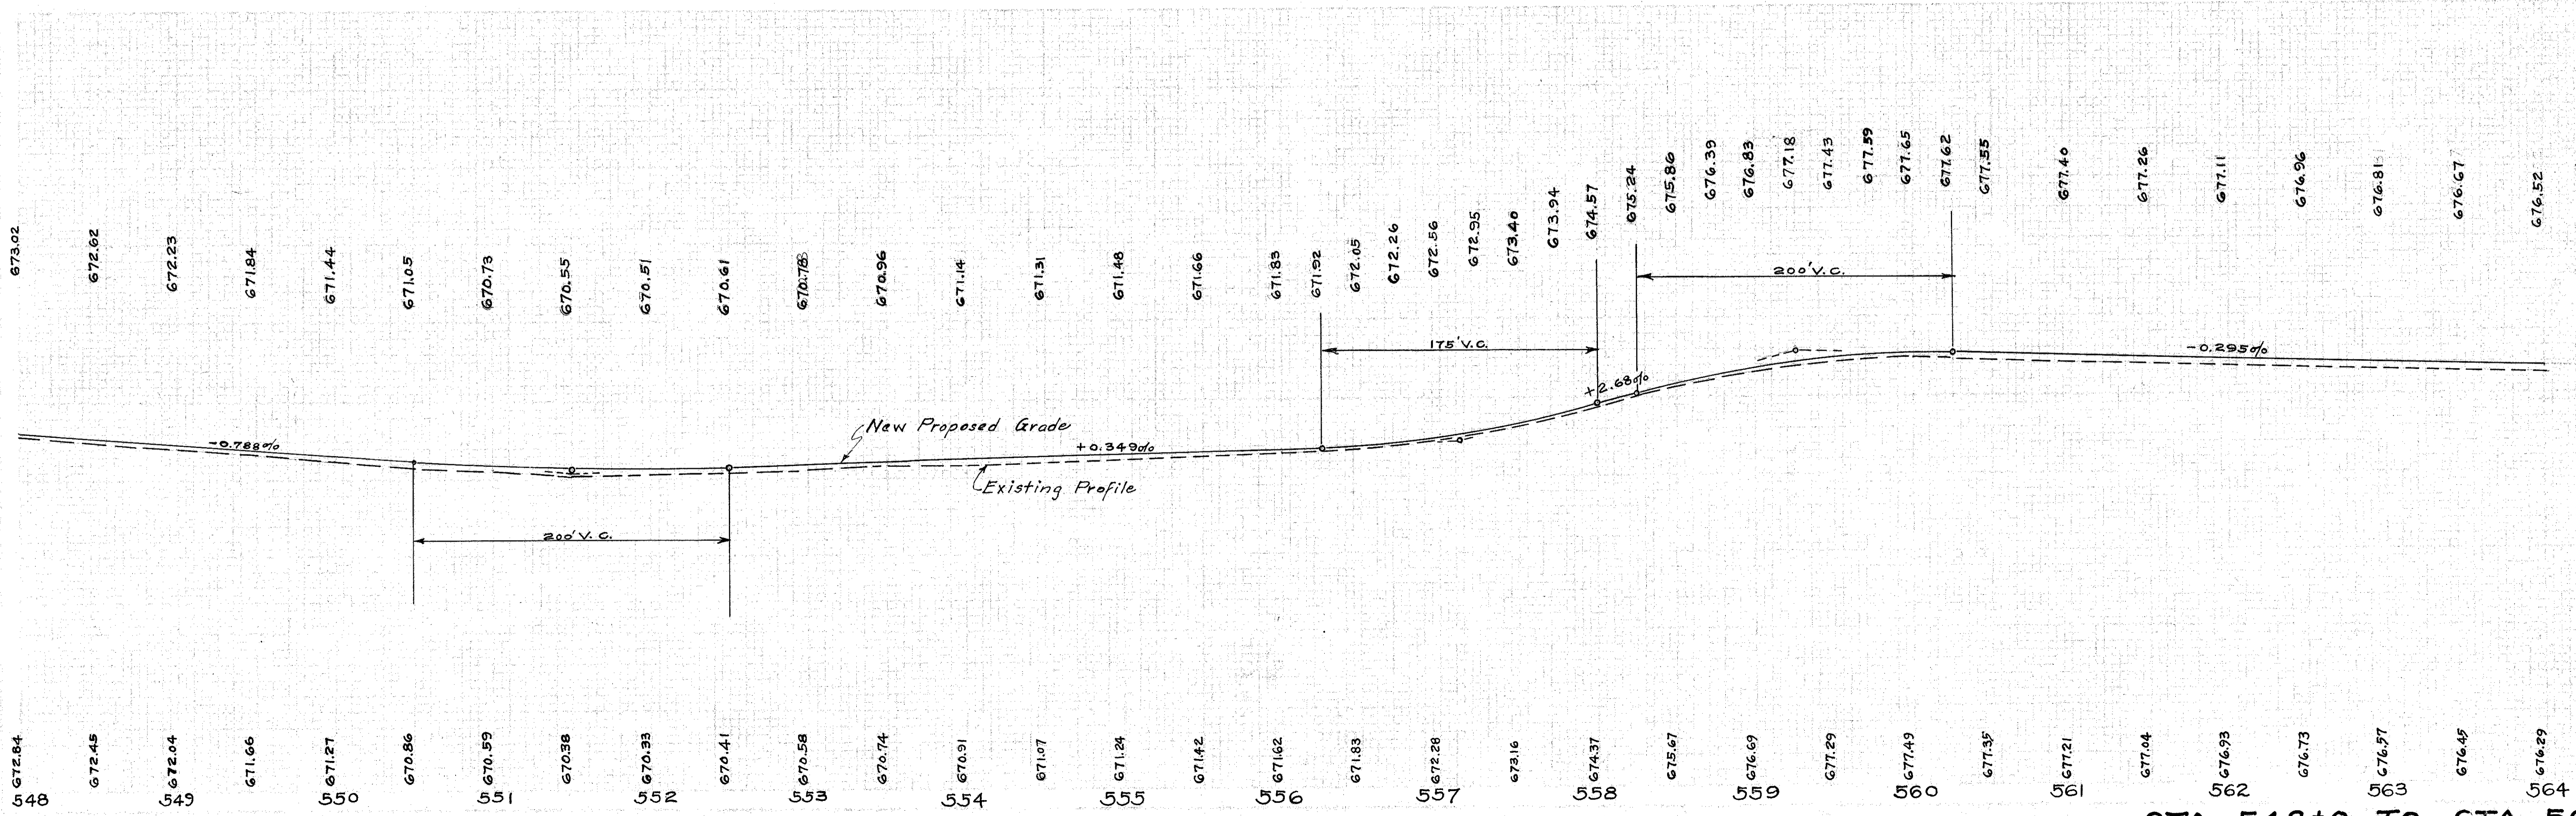


LAKE COUNTY  
 S.H. 2 SEC. Q (PT.)

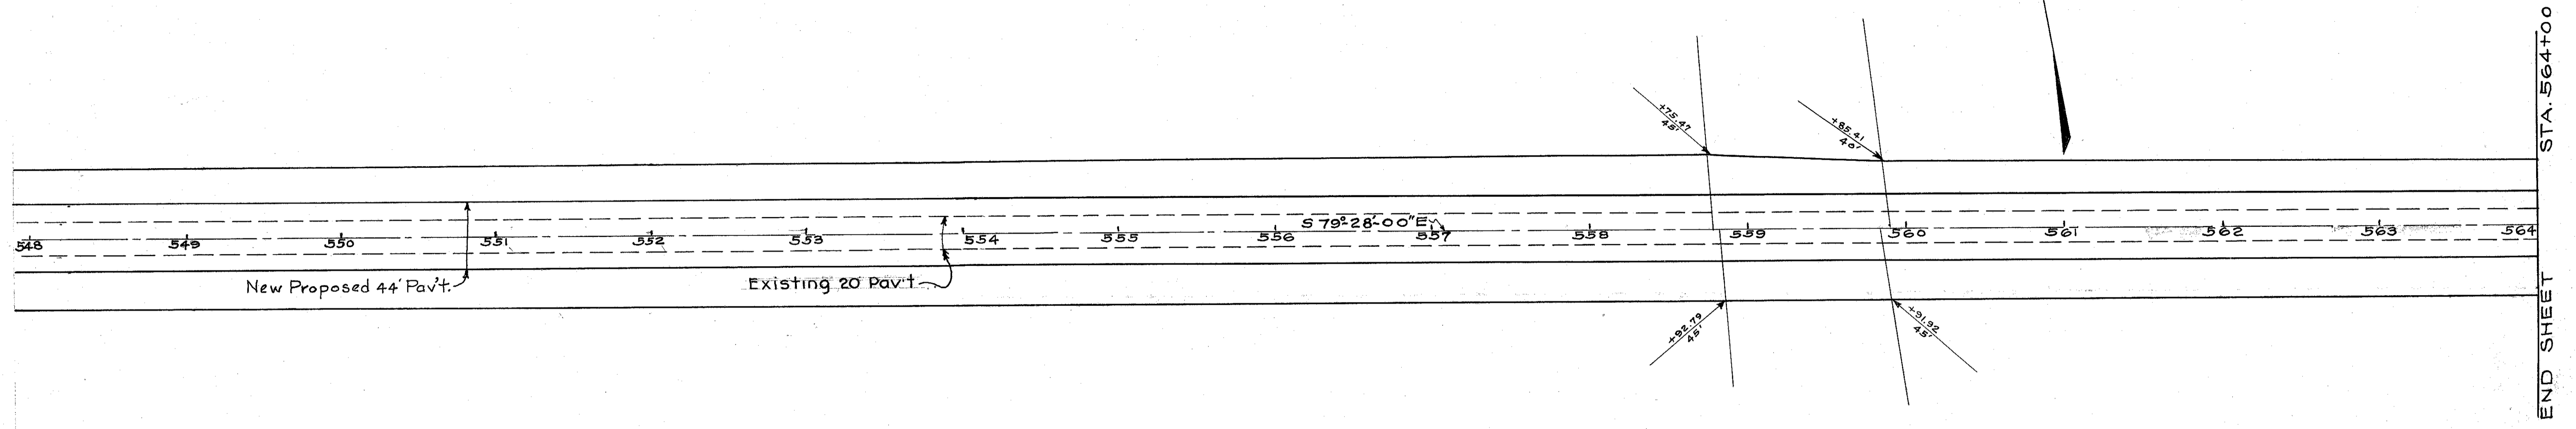

STA. 548+0 TO STA. 564+0

END SHEET