



G-12

50. 40. 30. 20. 10. 0. 10. 20. 30. 40. 50

LAKE COUNTY
 S.H. 2 SEC. Q (Pt.)

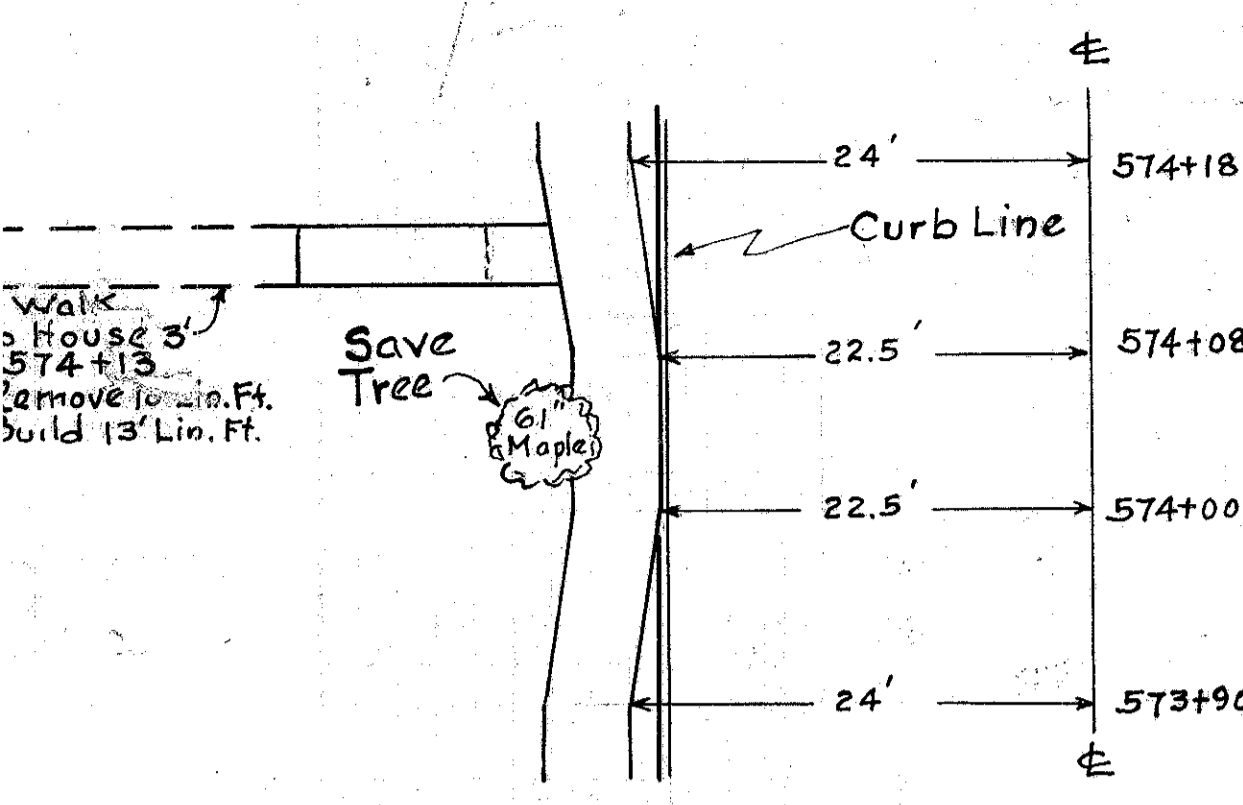

Location of Sidewalk
 Between Sta. 573+90 & 574+18

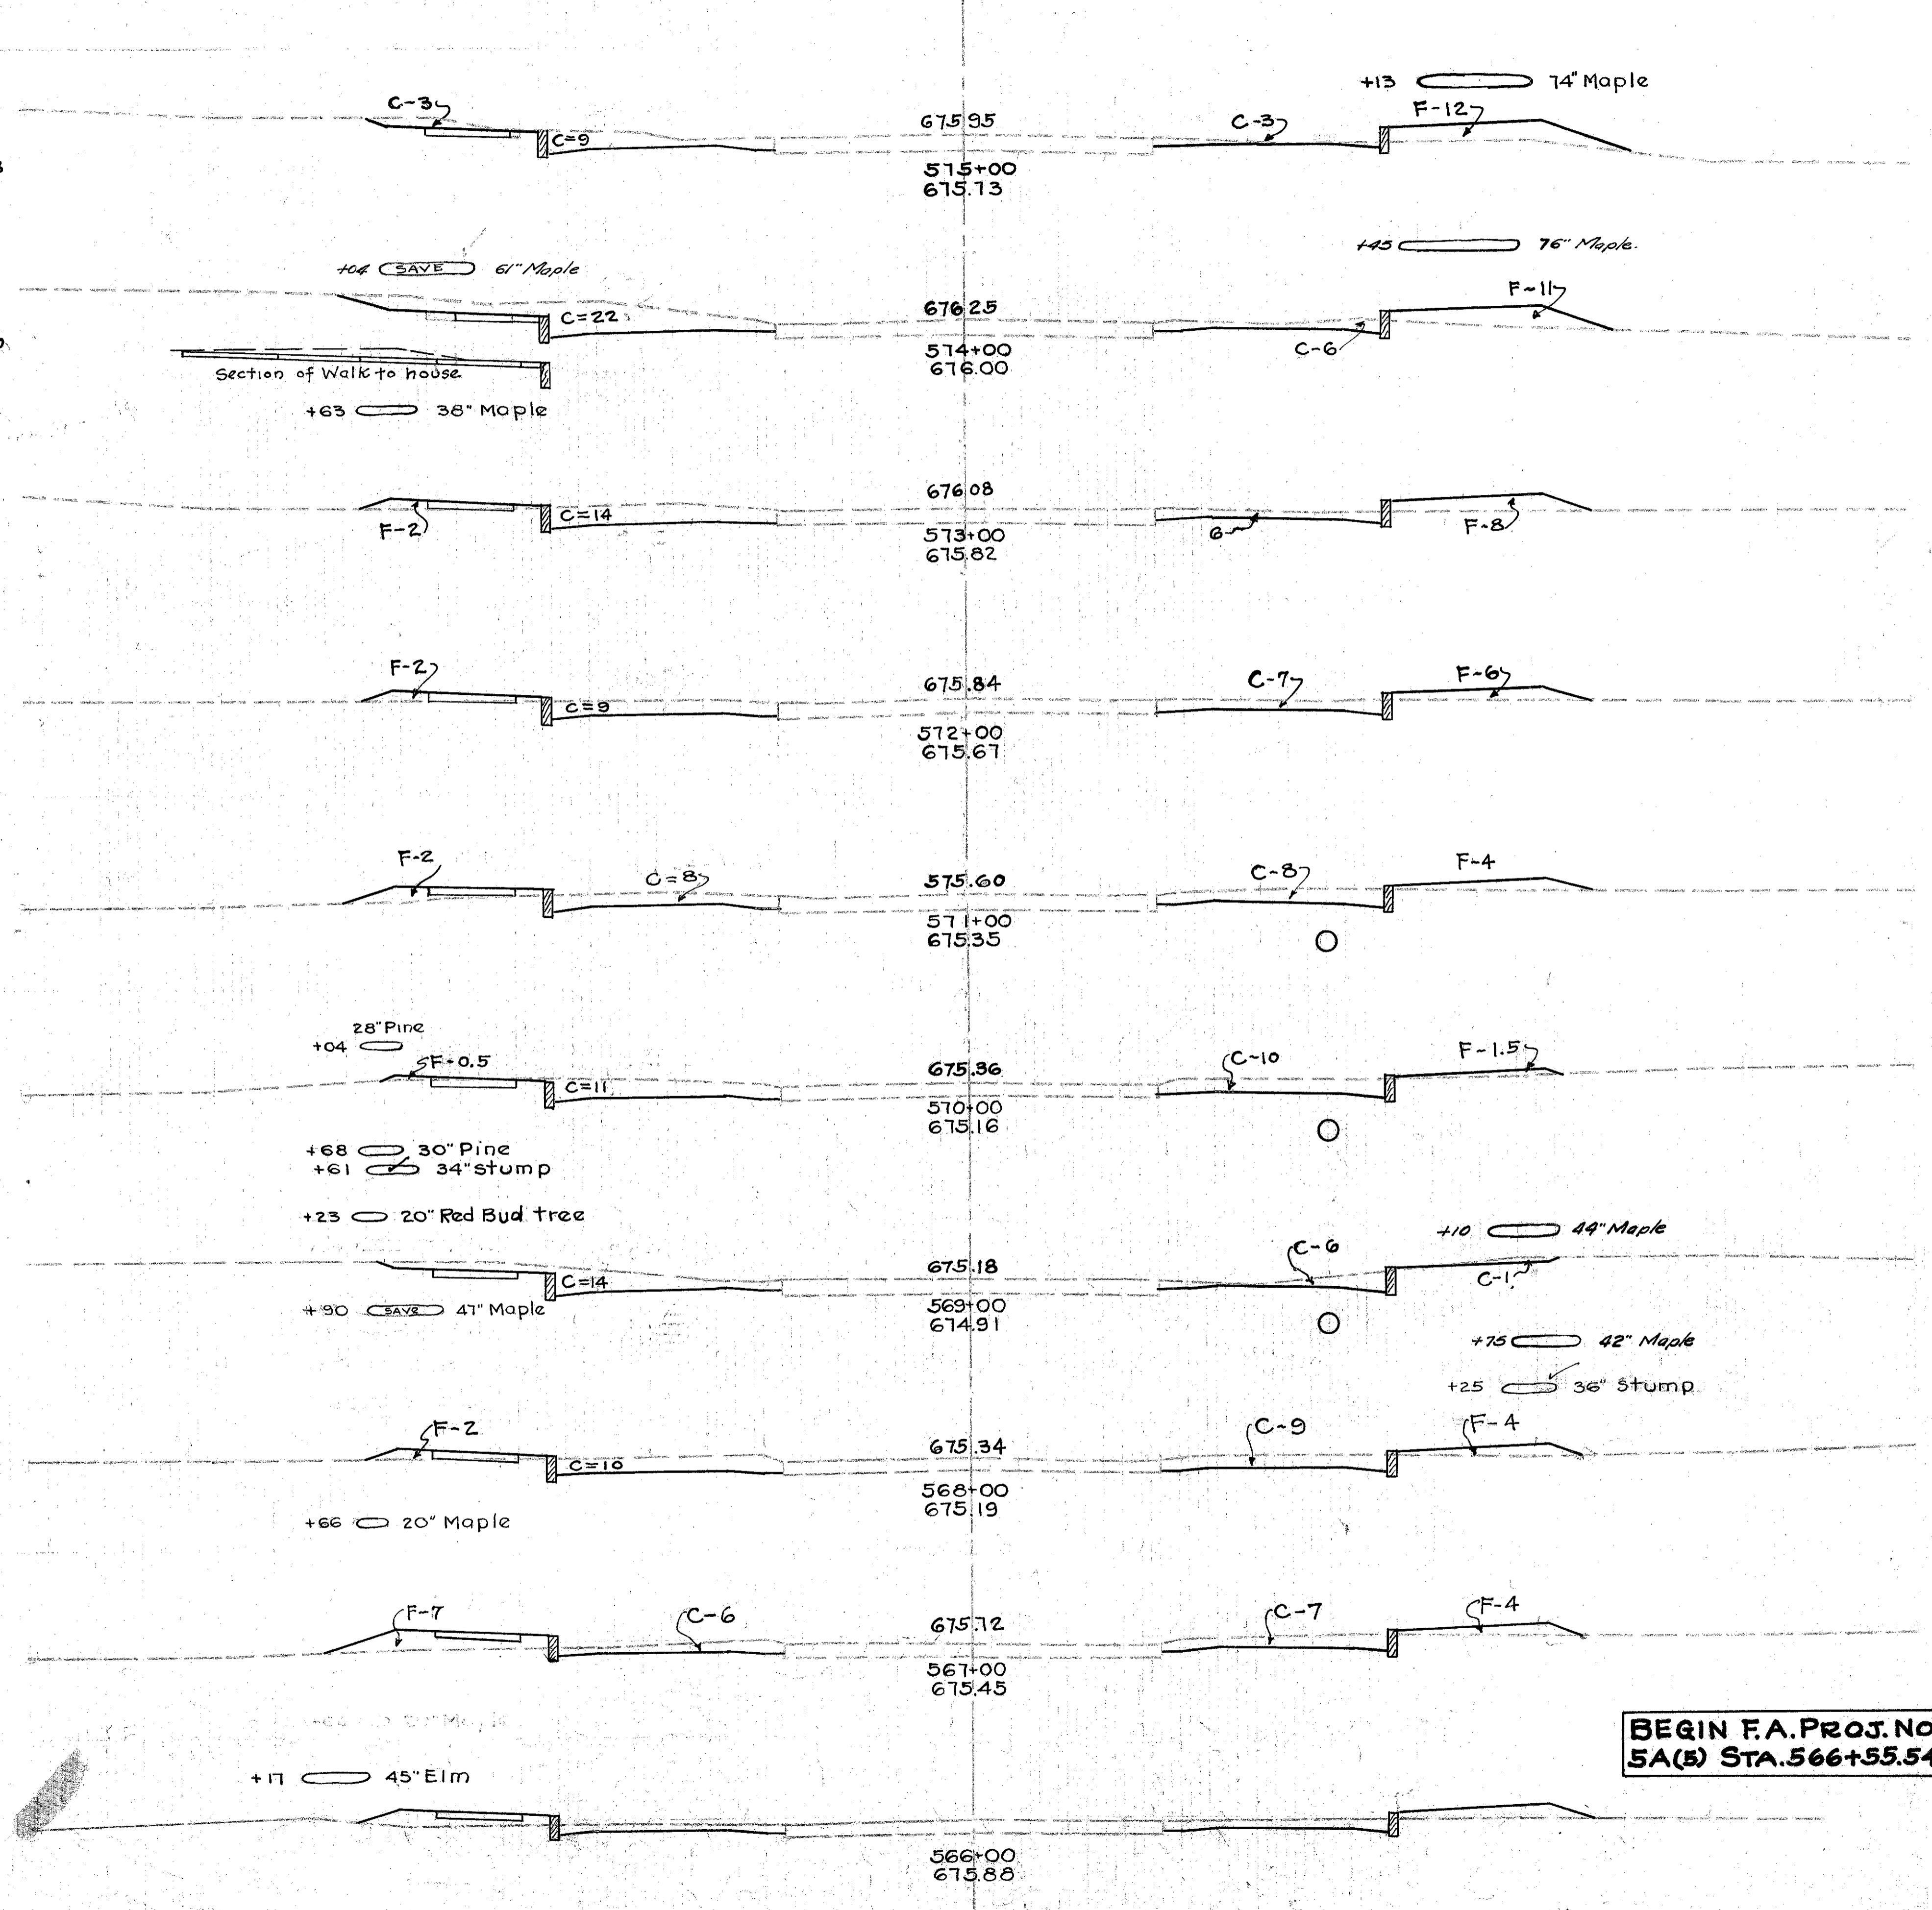

| Sta. | End Area | | Cu. Yards | |
|-----------|----------|------|-----------|------|
| | Exc. | Emb. | Exc. | Emb. |
| 574+18 | 15 | 12 | | |
| 574+08 | | | 80 | 43 |
| 574+00 | | | 89 | 39 |
| 573+90 | | | | |
| 573+00 | 20 | 10 | | |
| 572+00 | | | 67 | 33 |
| 571+00 | | | | |
| 570+00 | 16 | 8 | | |
| 569+00 | | | 59 | 26 |
| 568+00 | | | | |
| 567+00 | 16 | 6 | | |
| 566+00 | | | 69 | 15 |
| 566+55.54 | 21 | 2 | | |
| 566+00 | | | 78 | 4 |
| 565+00 | | | | |
| 564+00 | 21 | 0 | | |
| 563+00 | | | 74 | 11 |
| 562+00 | | | | |
| 561+00 | 19 | 6 | | |
| 560+00 | | | 59 | 31 |
| 559+00 | | | | |
| 558+00 | 13 | 11 | | |
| 557+00 | | | 21 | 18 |
| 556+00 | | | | |
| 556+55.54 | 13 | 11 | | |

STA. 566+55.54 TO 576+00
 EXCAVATION = 631 CU. Yds.
 EMBANKMENT = 300 CU. Yds.

BEGIN F.A. PROJ. NO.
 5A(5) STA. 566+55.54