



Location of Side walk on left between 582+95 & 583+11 to save 46" Maple
Additional Length = 7' x 4.5' = 31.50

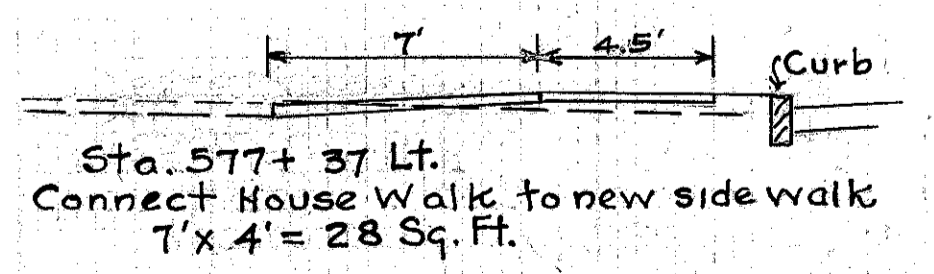

Sta. 577+37 Lt.
Connect House Walk to new side walk
7' x 4' = 28 Sq. Ft.

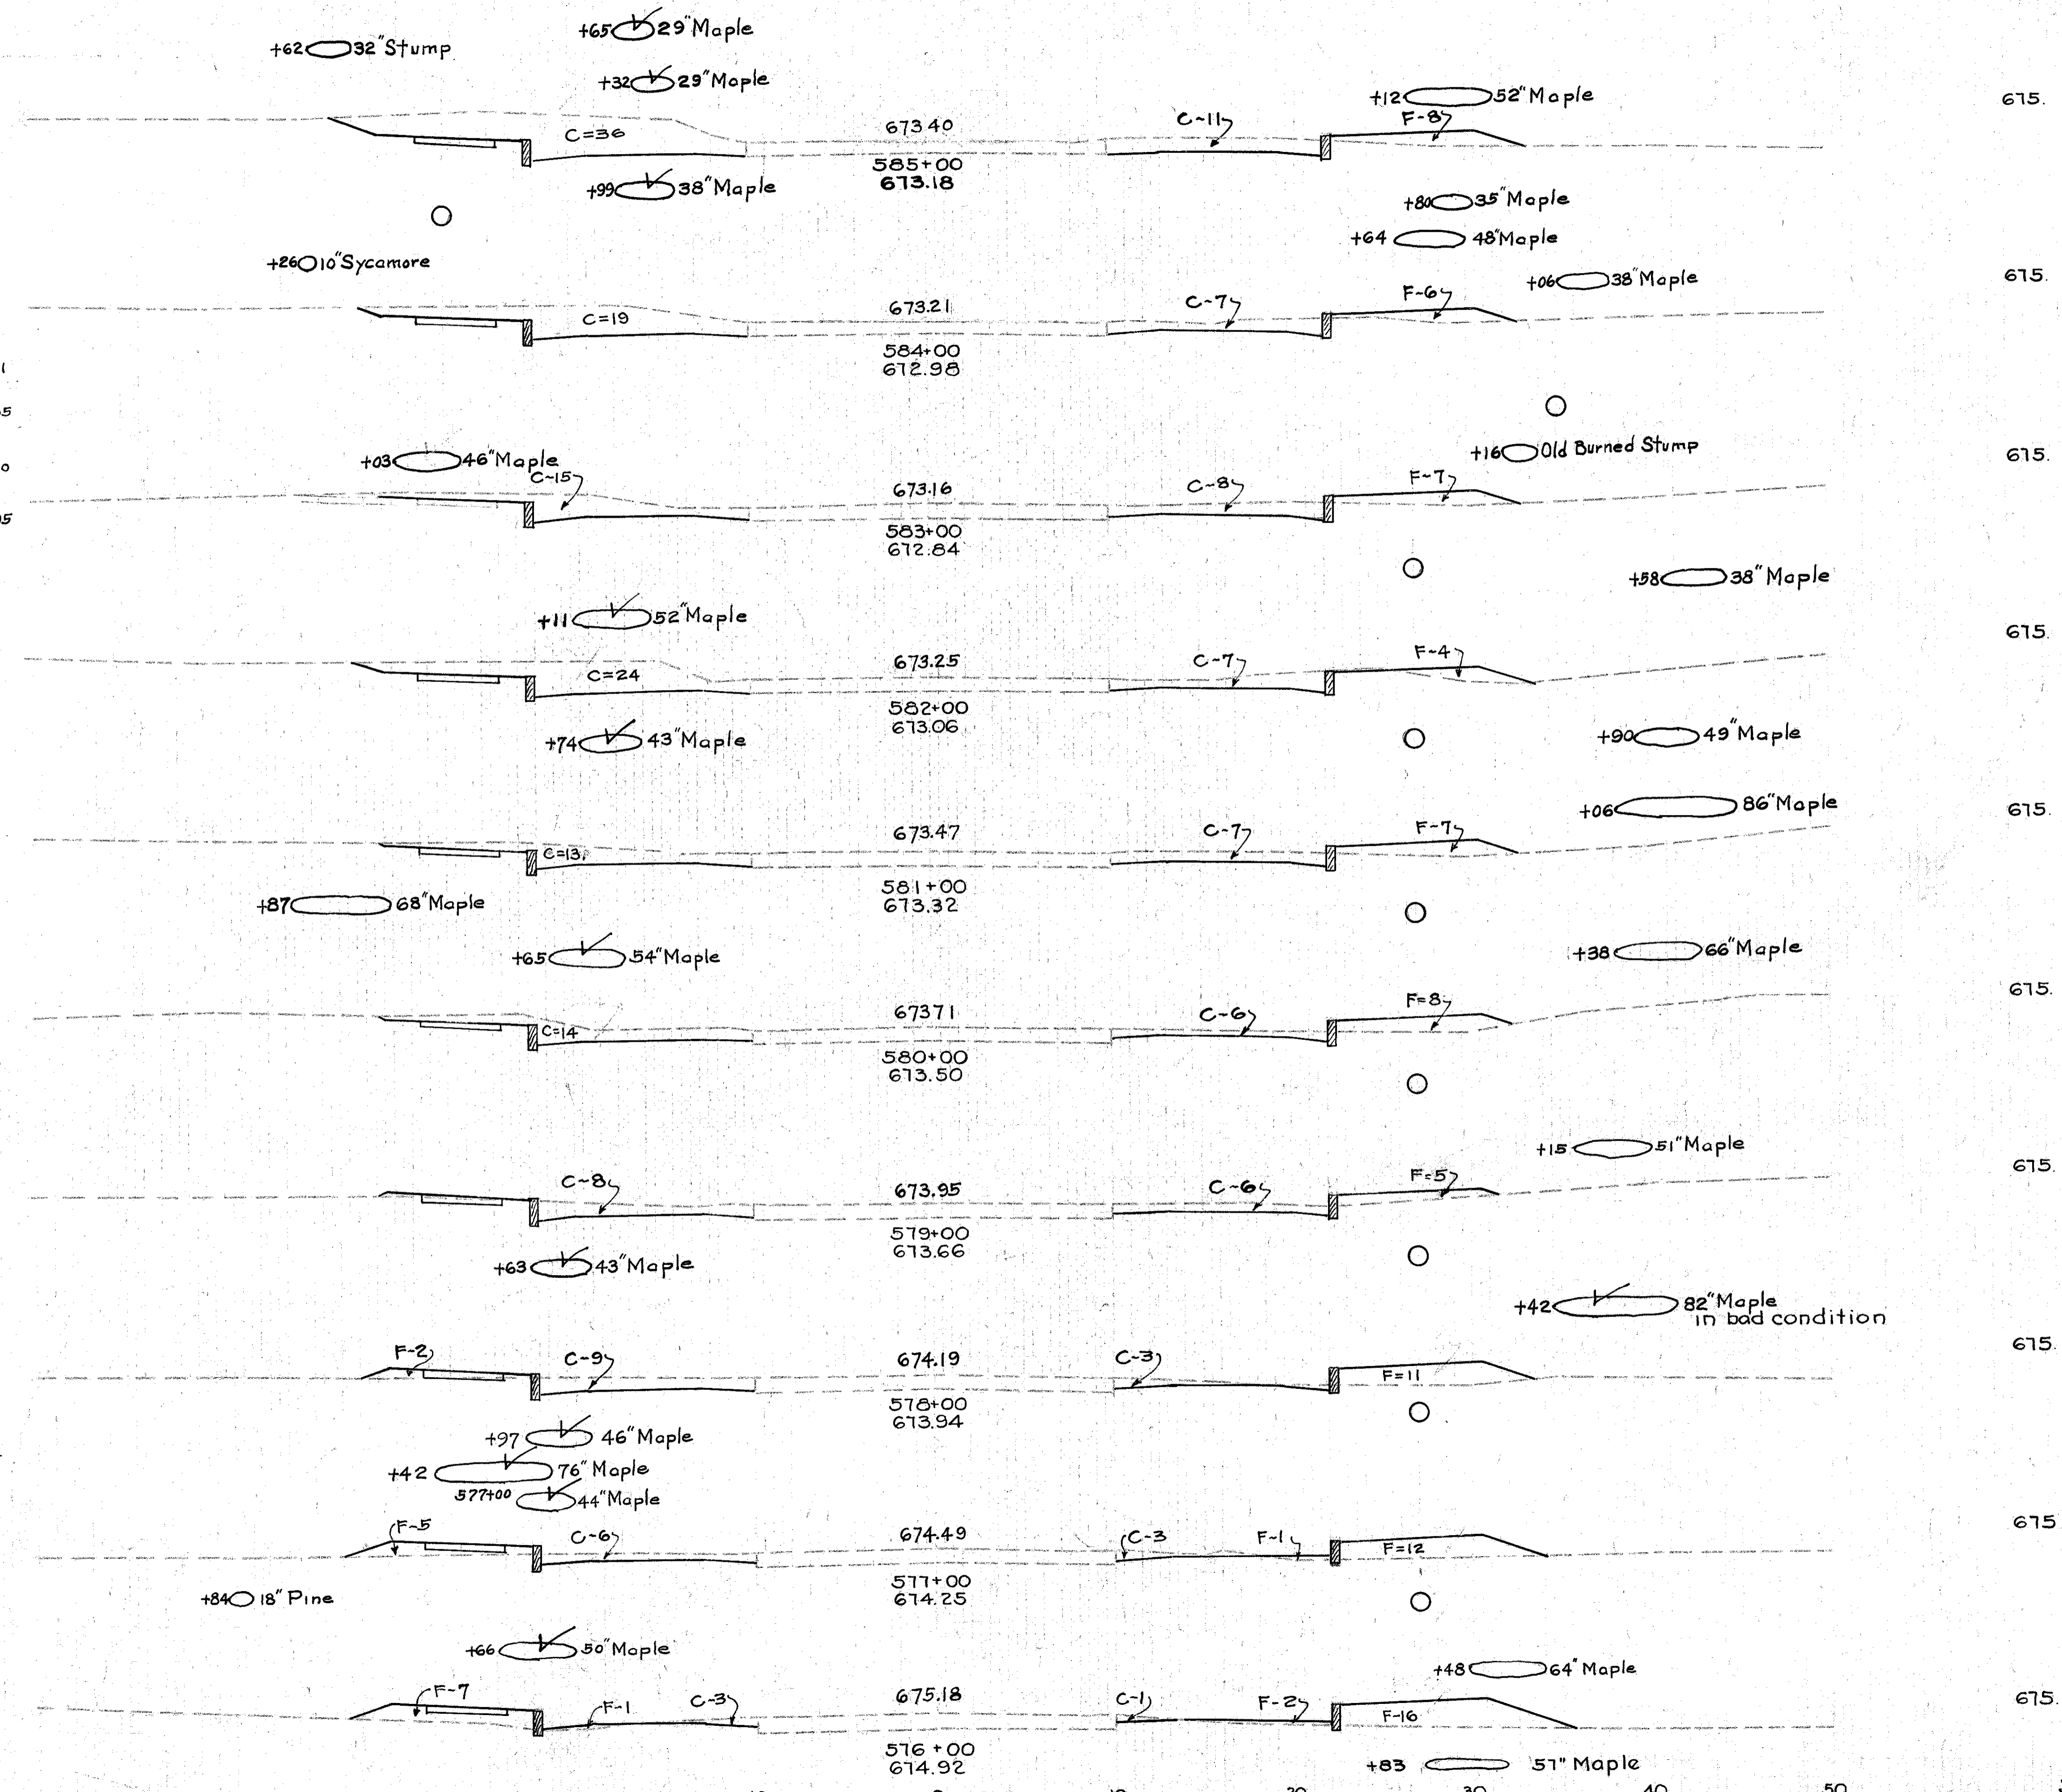

Sta.	End Area		Cu. Yards	
	Exc.	Emb.	Exc.	Emb.
576+00	47	8		
576+10			135	26
576+20	26	6		
576+30			91	24
576+40	23	7		
576+50			100	20
576+60	31	4		
576+70			94	20
576+80	20	7		
576+90			74	28
577+00	20	8		
577+10			63	24
577+20	14	5		
577+30			48	33
577+40	12	13		
577+50			39	57
577+60	9	18		
577+70			24	81
577+80	4	26		
577+90			35	70
578+00	15	12		5

Sta. 576+00 To 587+00
Excavation = 877 Cu. Yds.
Embankment = 372 Cu. Yds.