


LAKE COUNTY
S.H. 2 SEC. Q (PT)

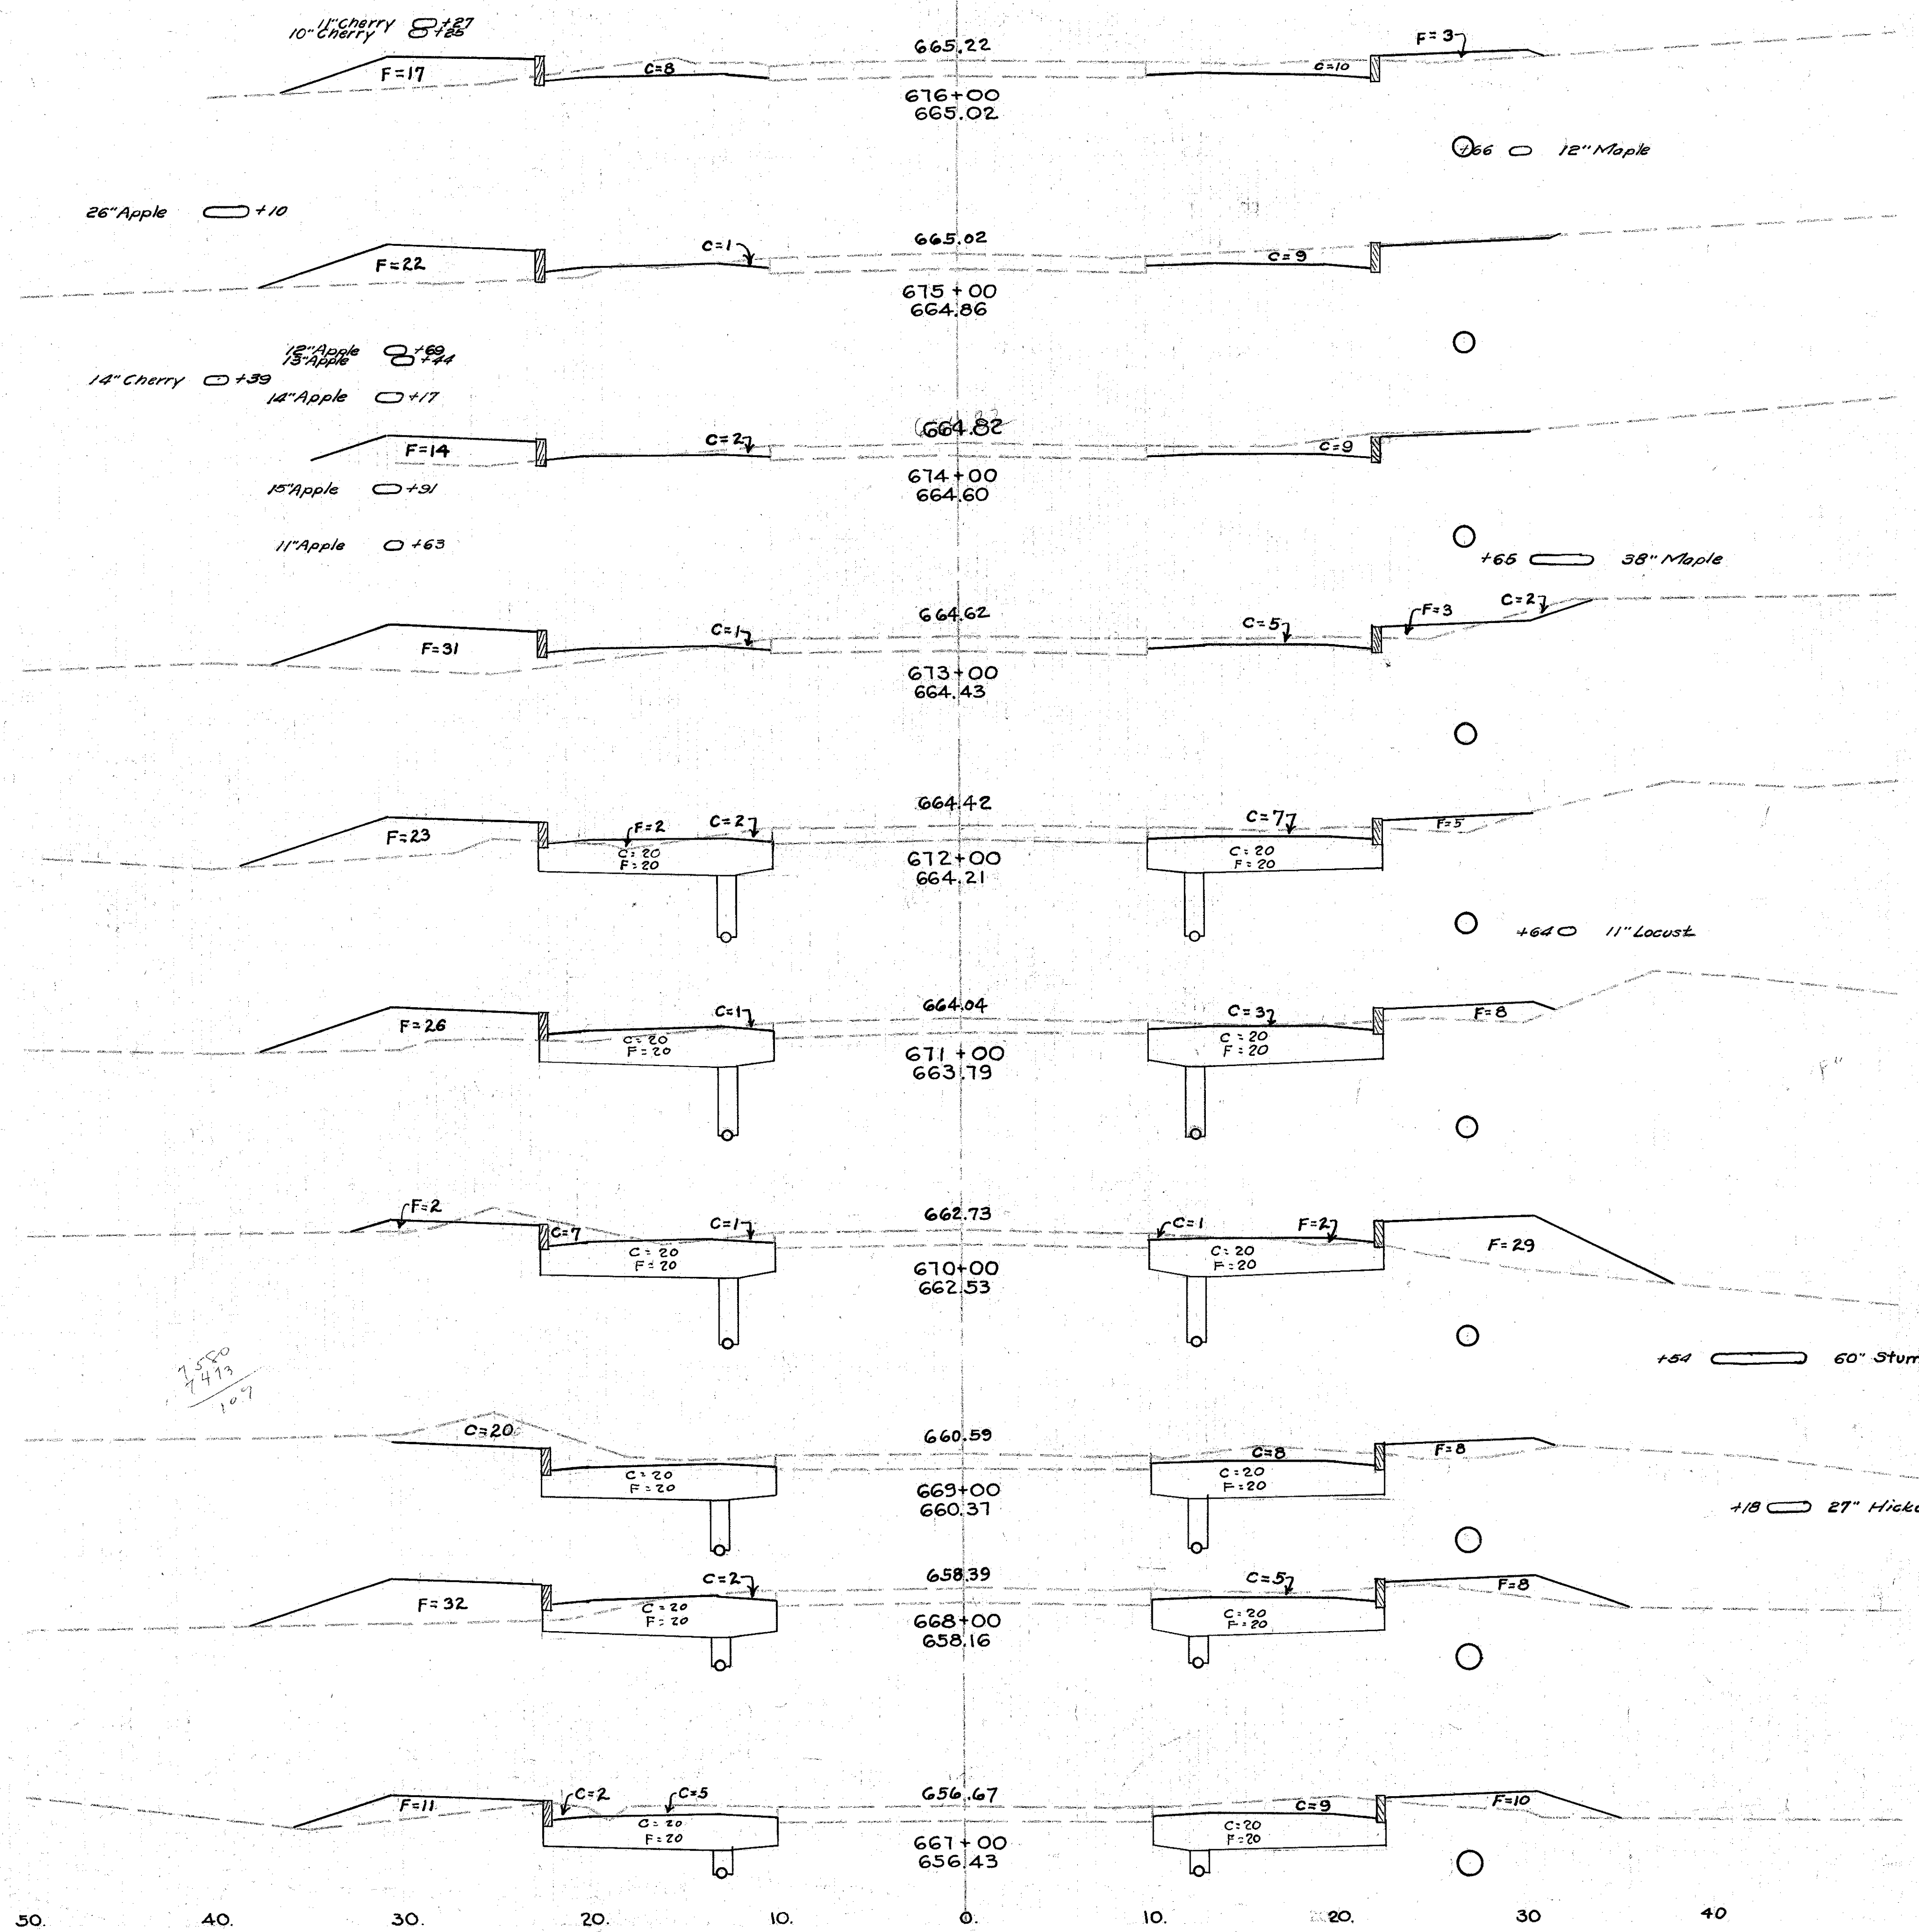

665.
665.
665.
665.
665.
665.
665.
660
660.
655.
655.

Sta.	End Area		Cu. Yards	
	Exc.	Emb.	Exc.	Emb.
665.	18	20	52	78
665.	10	22	13	13
665.	11	14	39	67
665.	8	34	35	89
665.	29	50	69	156
665.	24	54	98	193
660	29	53	98	198
660.	48	28	143	150
655.	27	60	139	163
655.	36	41	117	187
655.	54	31	167	133

Sta 666+00
STA. 667+00 TO STA. 676+00

STA. 660+00 TO 675+00
EXCAVATION = 1497 CU. Yds.
EMBANKMENT = 2173 CU. Yds.

7550
7413
107