


LAKE COUNTY
S.H. 2 SEC. Q(PT)

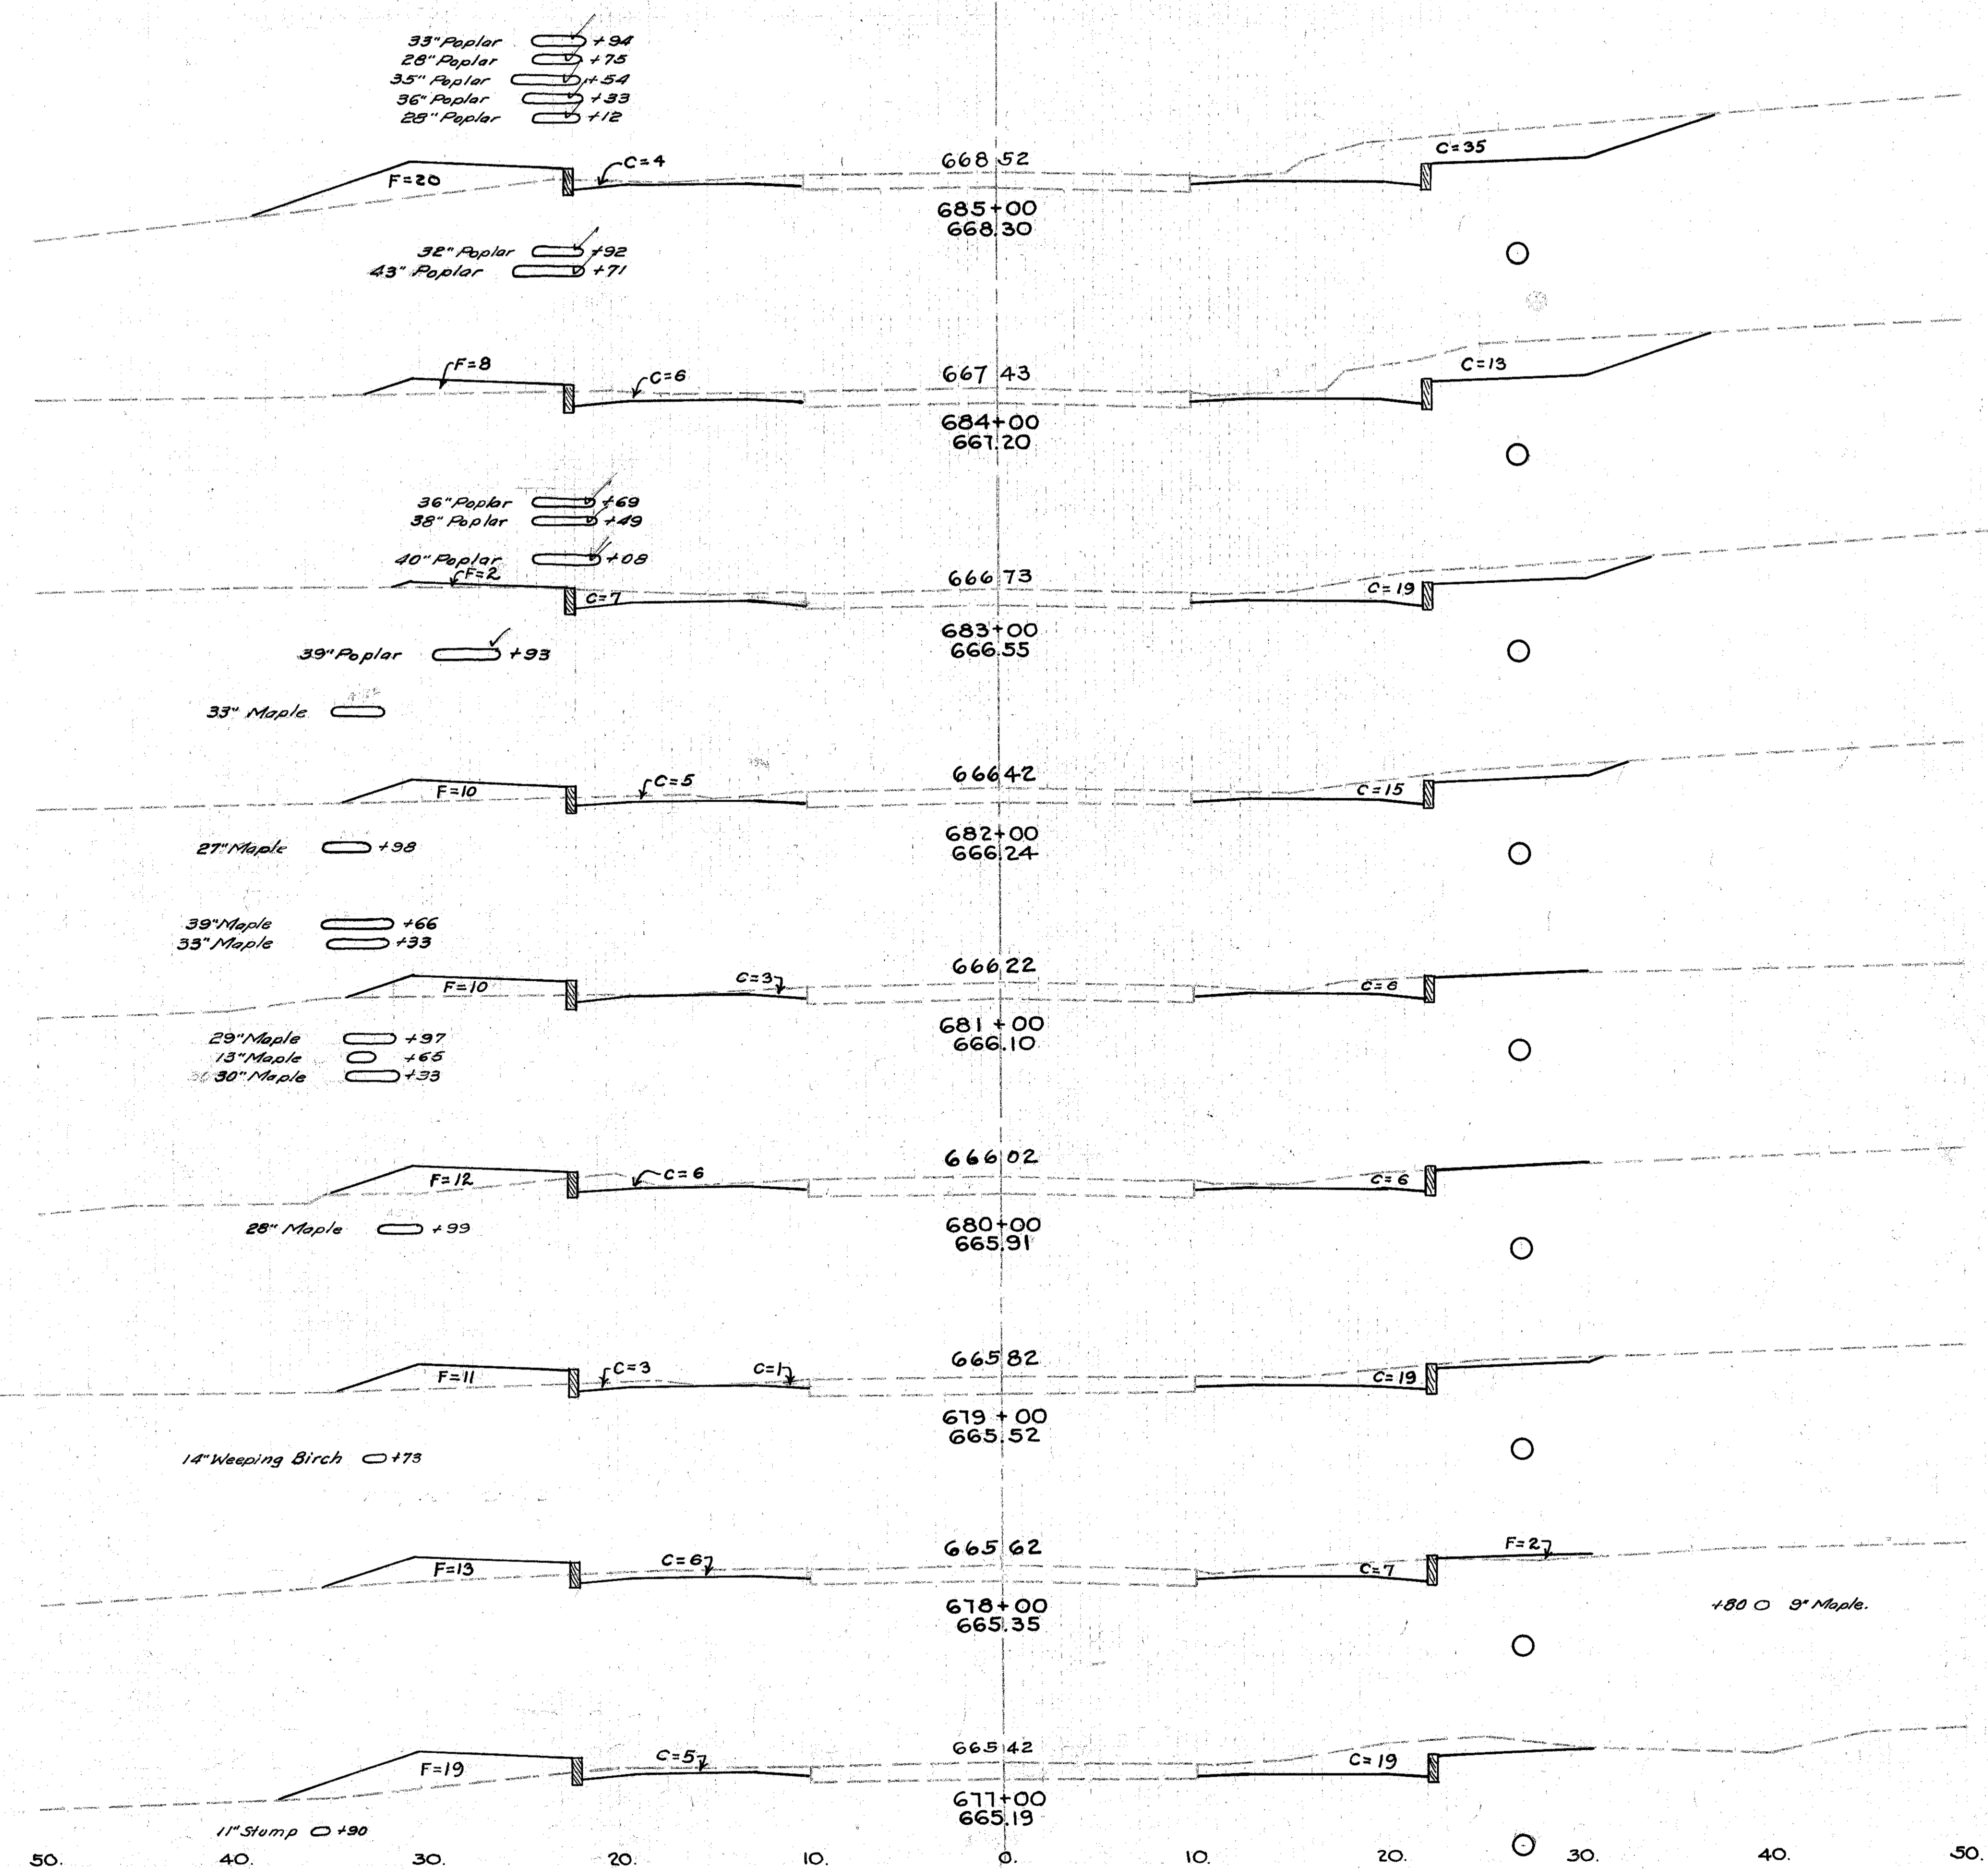

Sta.	End Area		Cu. Yards.	
	Exc.	Emb.	Exc.	Emb.
670.	39	20		
			107	52
670.	19	8		
			83	19
670.	26	2		
			85	22
665.	20	10		
			54	37
665.	9	10		
			39	41
665.	12	12		
			65	43
665.	23	11		
			67	48
665.	13	15		
			69	63
665.	24	19		
			78	72
665.	18	20		

STA. 675+00 TO 688+91.7
EXCAVATION = 1204 Cu. Yds.
EMBANKMENT = 743 Cu. Yds.