


END FED AID PROJECT  
 NO. 5A(5) STA. 688+91.7

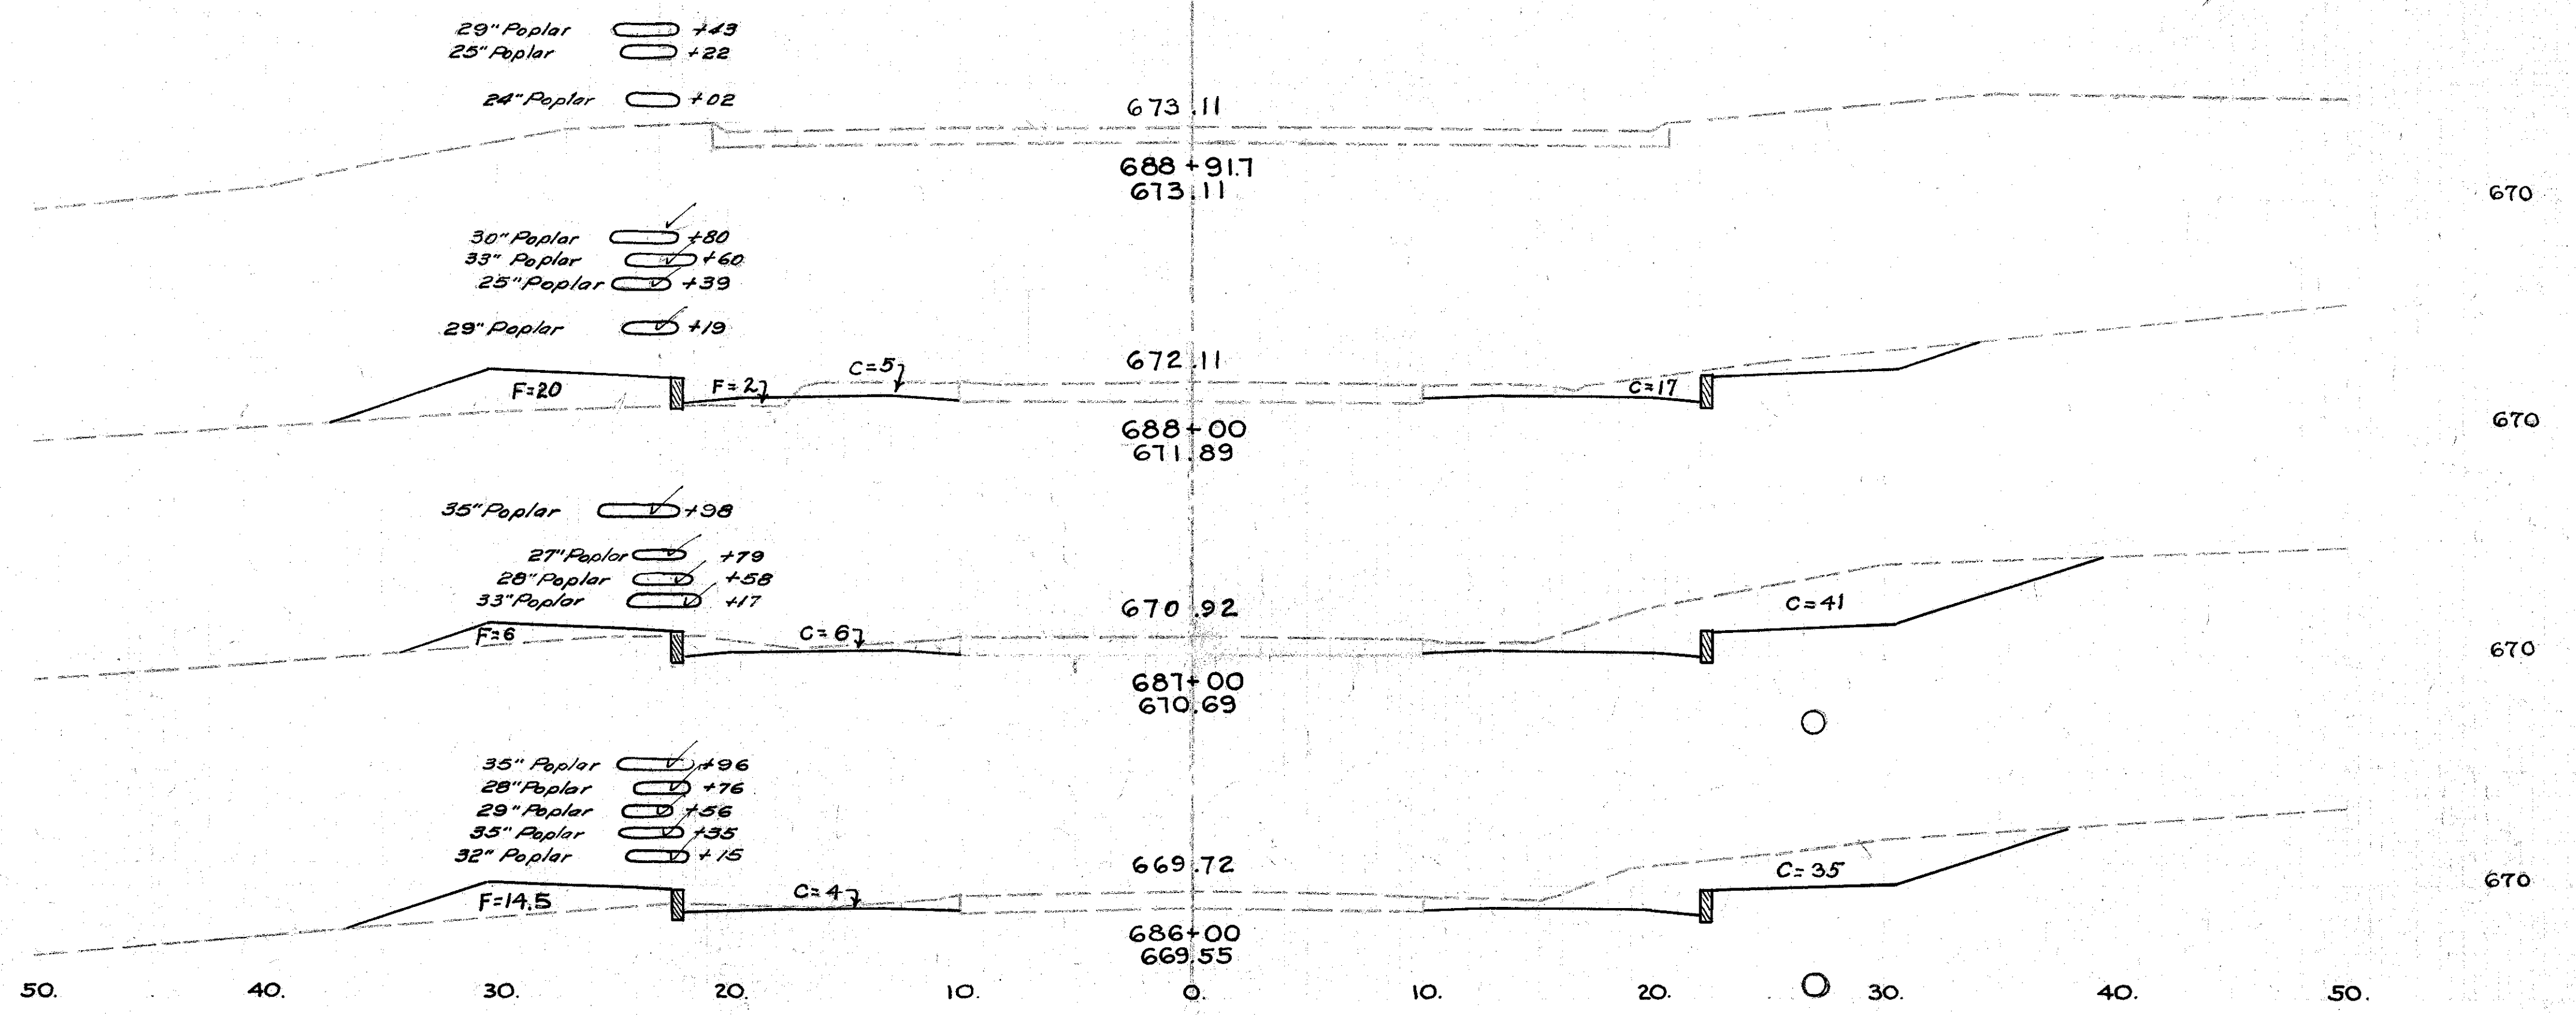

| Sta.      | End Area |      | Cu. Yards |      |
|-----------|----------|------|-----------|------|
|           | Exc.     | Emb. | Exc.      | Emb. |
| 685+00    | 39       | 20   |           |      |
| 686+00    | 39       | 14.5 | 159       | 38   |
| 687+31 Lt | 47       | 6    | 128       | 52   |
| 688+91.7  | 22       | 22   | 74        | 74   |
| 688+00    | 22       | 22   |           |      |
| 689+00    | 22       | 22   |           |      |