


NOTE: PLAN DOES NOT SHOW APPROACH SLAB REMOVAL.


REMOVE UNSOUND CONCRETE ONLY.

FULL THICKNESS REMOVAL AREA.

MICROFIL
OCT 3 1986

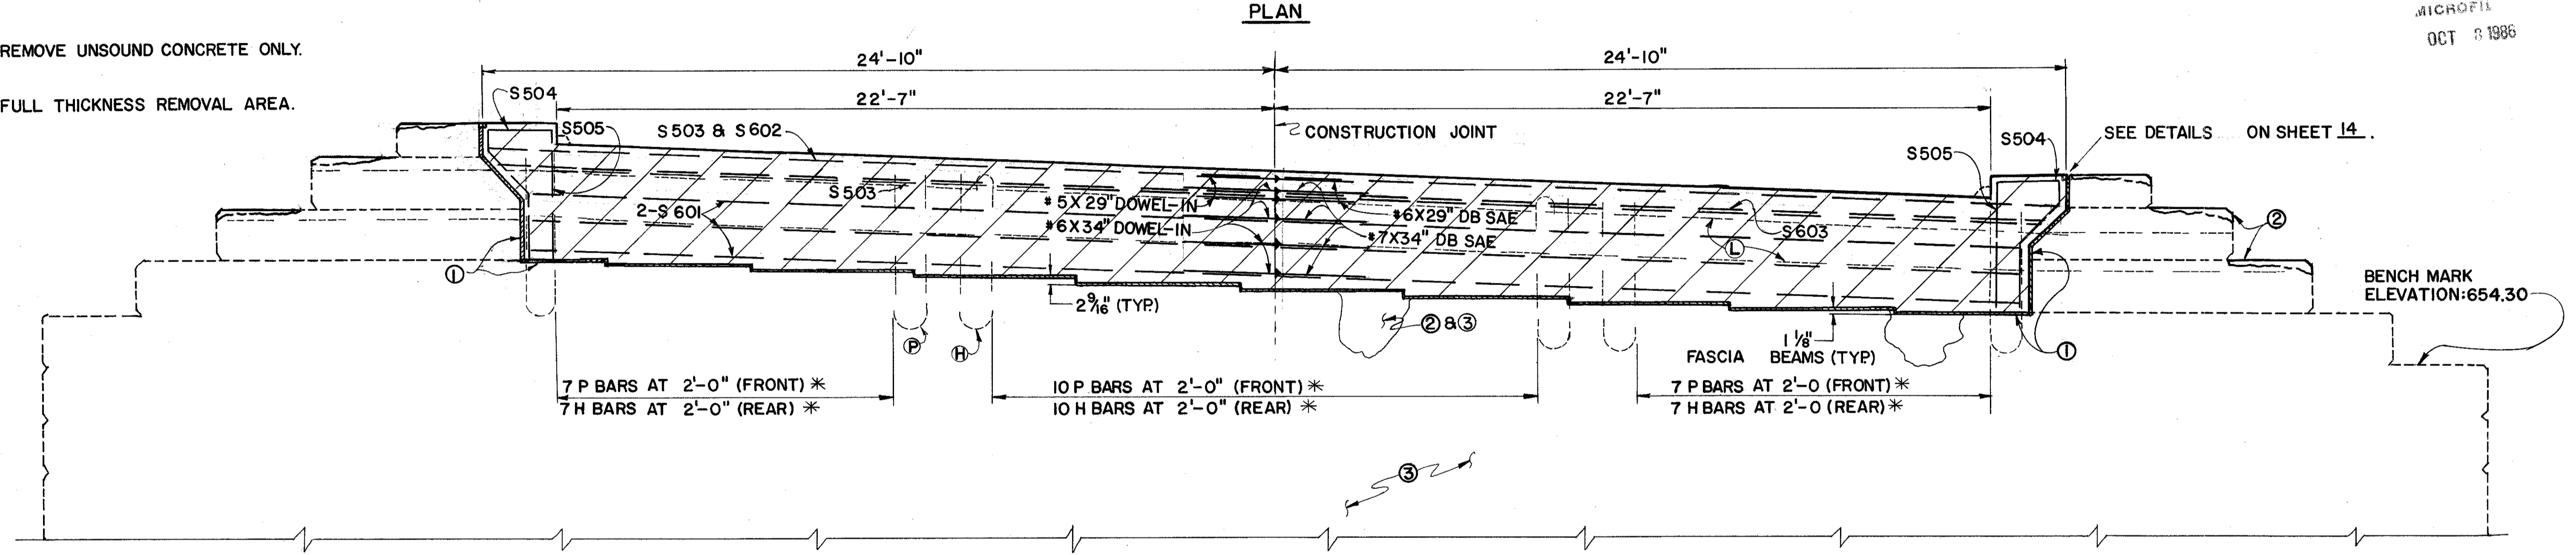

ELEVATION

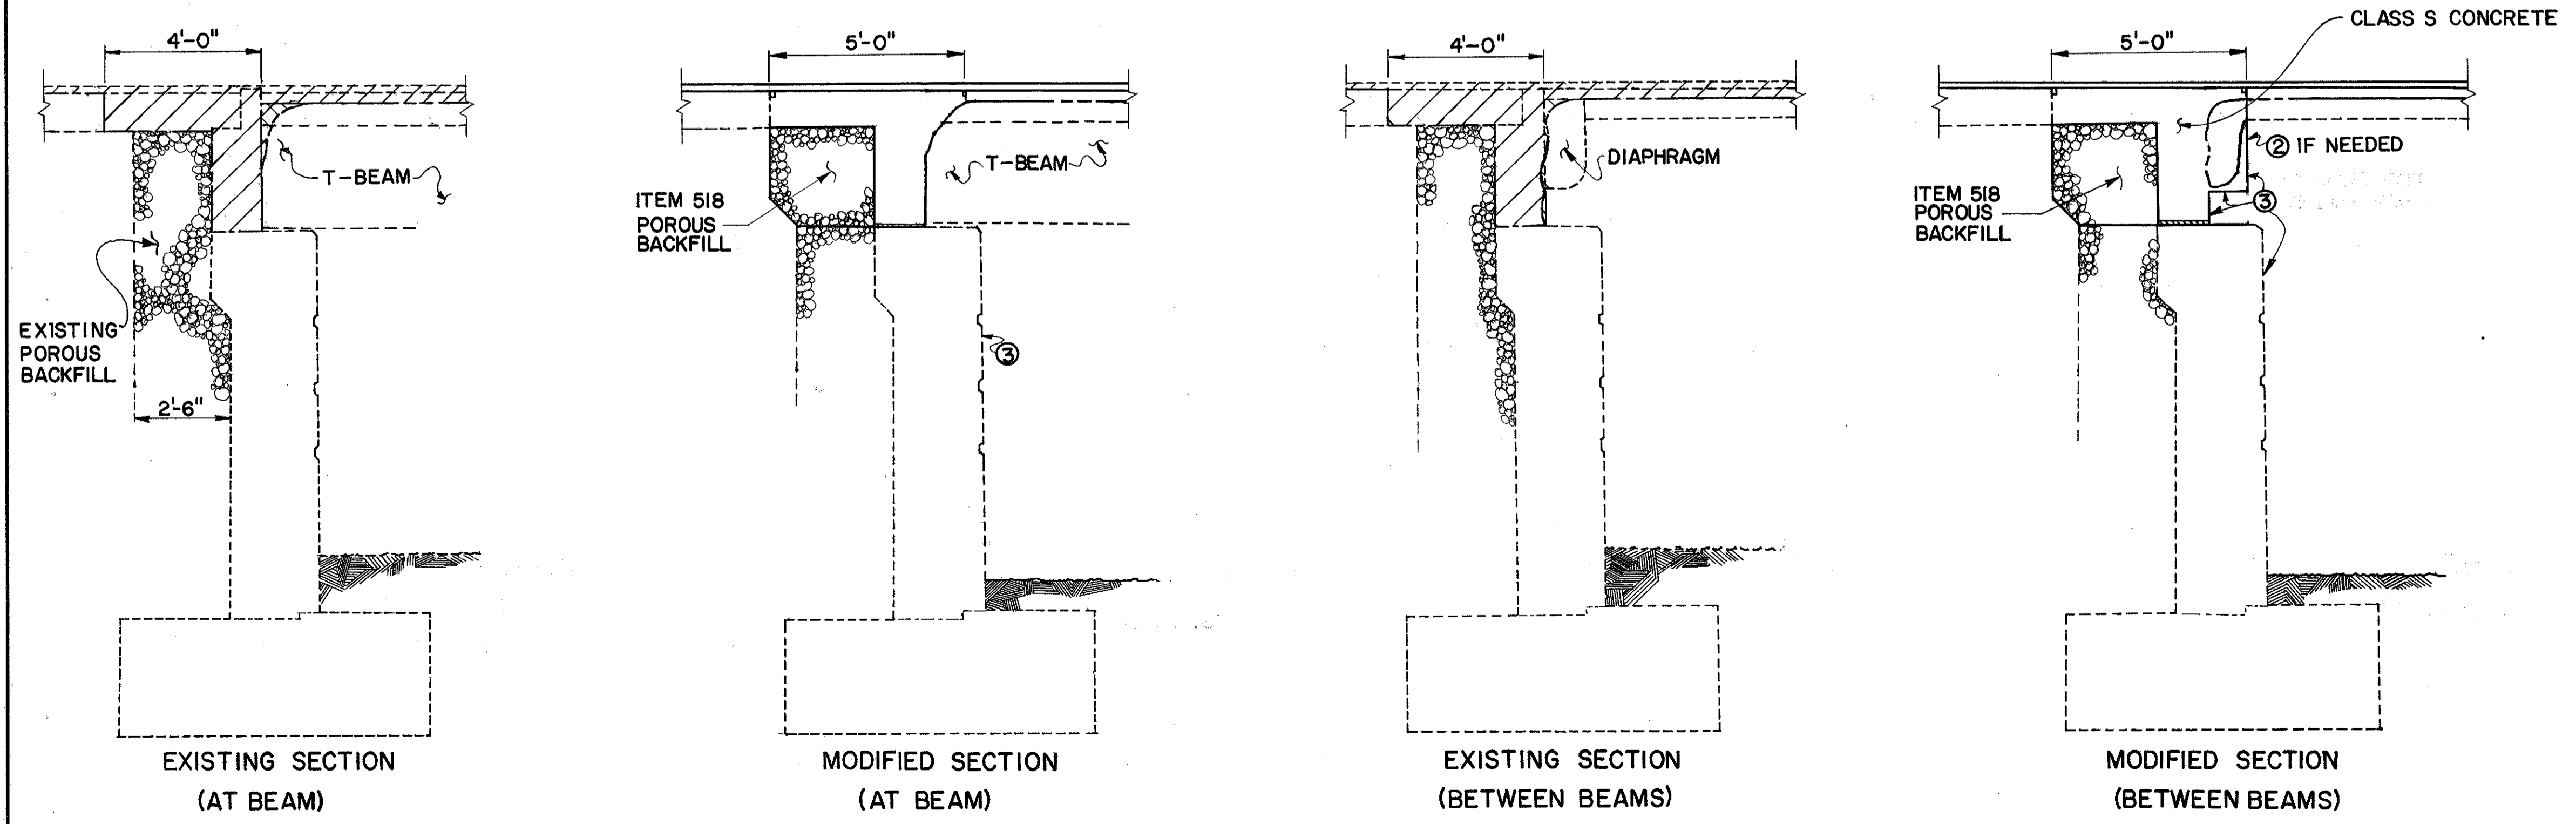

- NOTES:
- ① ITEM 516-1/2" PREFORMED EXPANSION JOINT FILLER.
 - ② ITEM SPECIAL - PATCHING CONCRETE STRUCTURES WITH SUPERIOR BONDING MATERIALS.
 - ③ ITEM SPECIAL - SEALING OF CONCRETE SURFACES (EPOXY).
 - * REINFORCING BARS TO BE CUT AT BRIDGE SEAT.

STATE OF OHIO						6 / 10
DEPARTMENT OF TRANSPORTATION						
DISTRICT 12 BRIDGE DEPARTMENT						
WEST ABUTMENT DETAILS						
BRIDGE LAK-20-2976						
OVER ARCOLA CREEK						
DESIGNED	DRAWN	TRACED	CHECKED	REVIEWED	DATE	REVISED
EJA	PJM	PJM	DWL	GWM	7-2-84	