


MAINTENANCE OF TRAFFIC

FHWA REGION	STATE	PROJECT	16 17
5	OHIO		

LAKE COUNTY
LAK-20-29.76


PLAN NO. BR-55-84

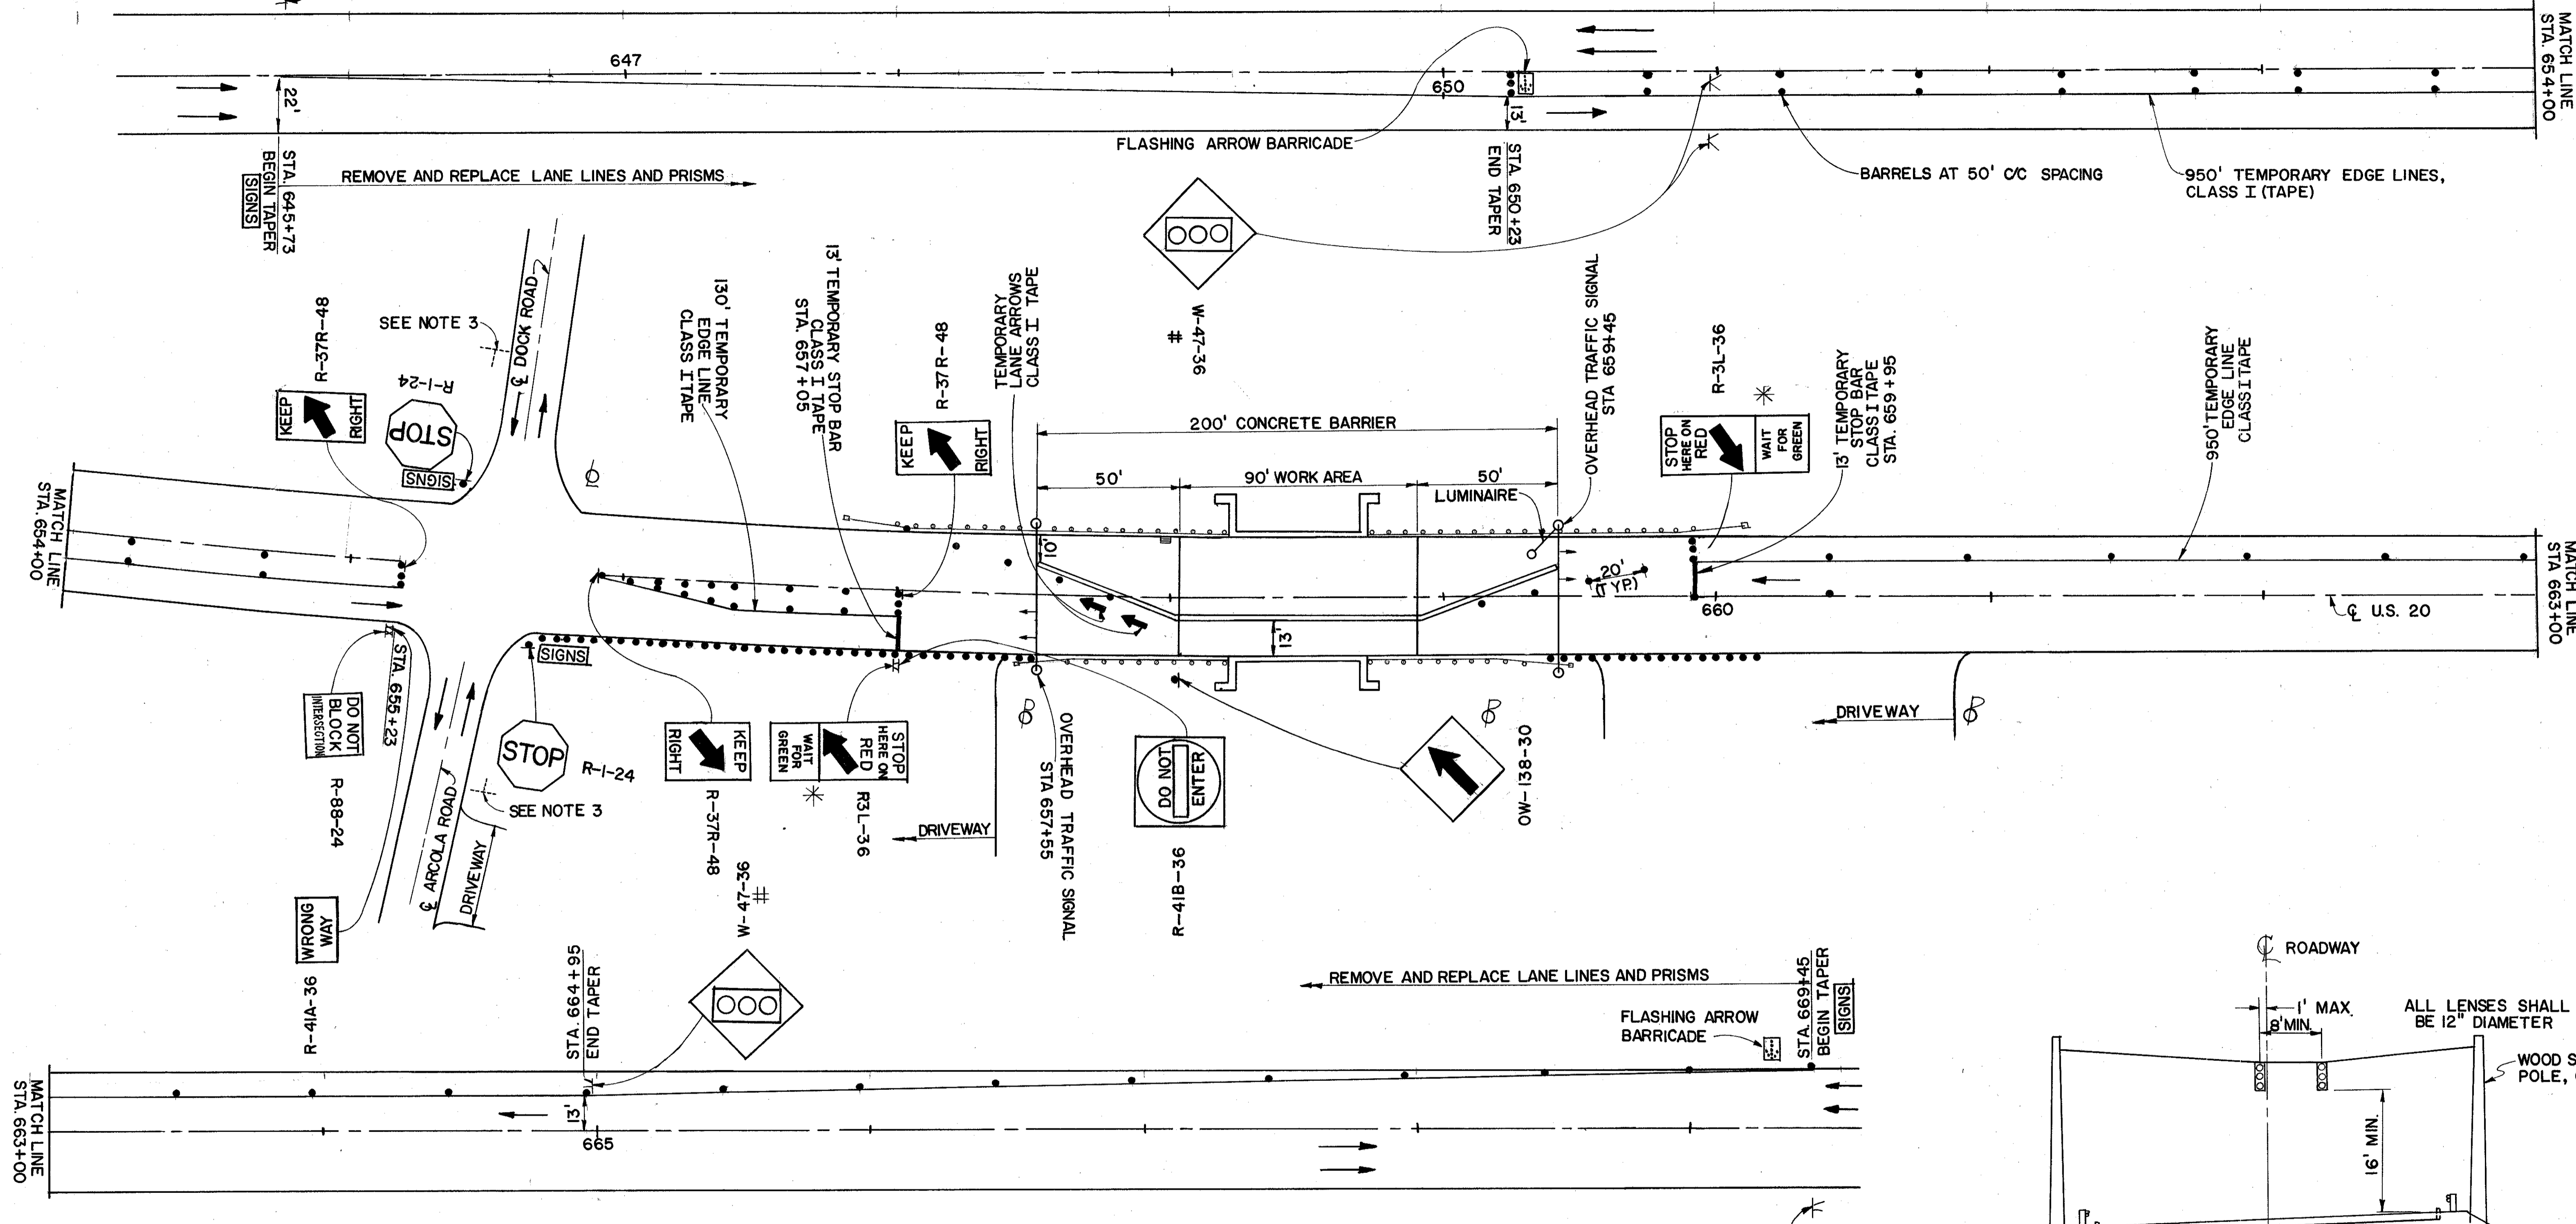

- NOTES:**
1. FOR SIGNALIZED CLOSING NOTES SEE SHEET 2
 2. FOR ADVANCE WARNING SIGNS SEE SHEET 17
 3. TEMPORARILY RELOCATE AND MAINTAIN EXISTING STOP SIGNS ON BARRELS AND POSTS FURNISHED BY THE CONTRACTOR AS SHOWN IN THE PLANS. THE CONTRACTOR SHALL REINSTALL THE STOP SIGNS TO THE ORIGINAL POSTS WHEN ALL WORK HAS BEEN COMPLETED.

* SUPPLEMENTARY INFORMATION SIGN TO BE PLACED BENEATH THE R-3L-36 SIGN WILL BE REFLECTORIZED WITH A WHITE BACKGROUND AND BLACK LEGEND. SIGN SIZE WILL BE 24" X 24".

[SIGNS] ADVANCE WARNING SIGNS TO BE MEASURED FROM THIS POINT

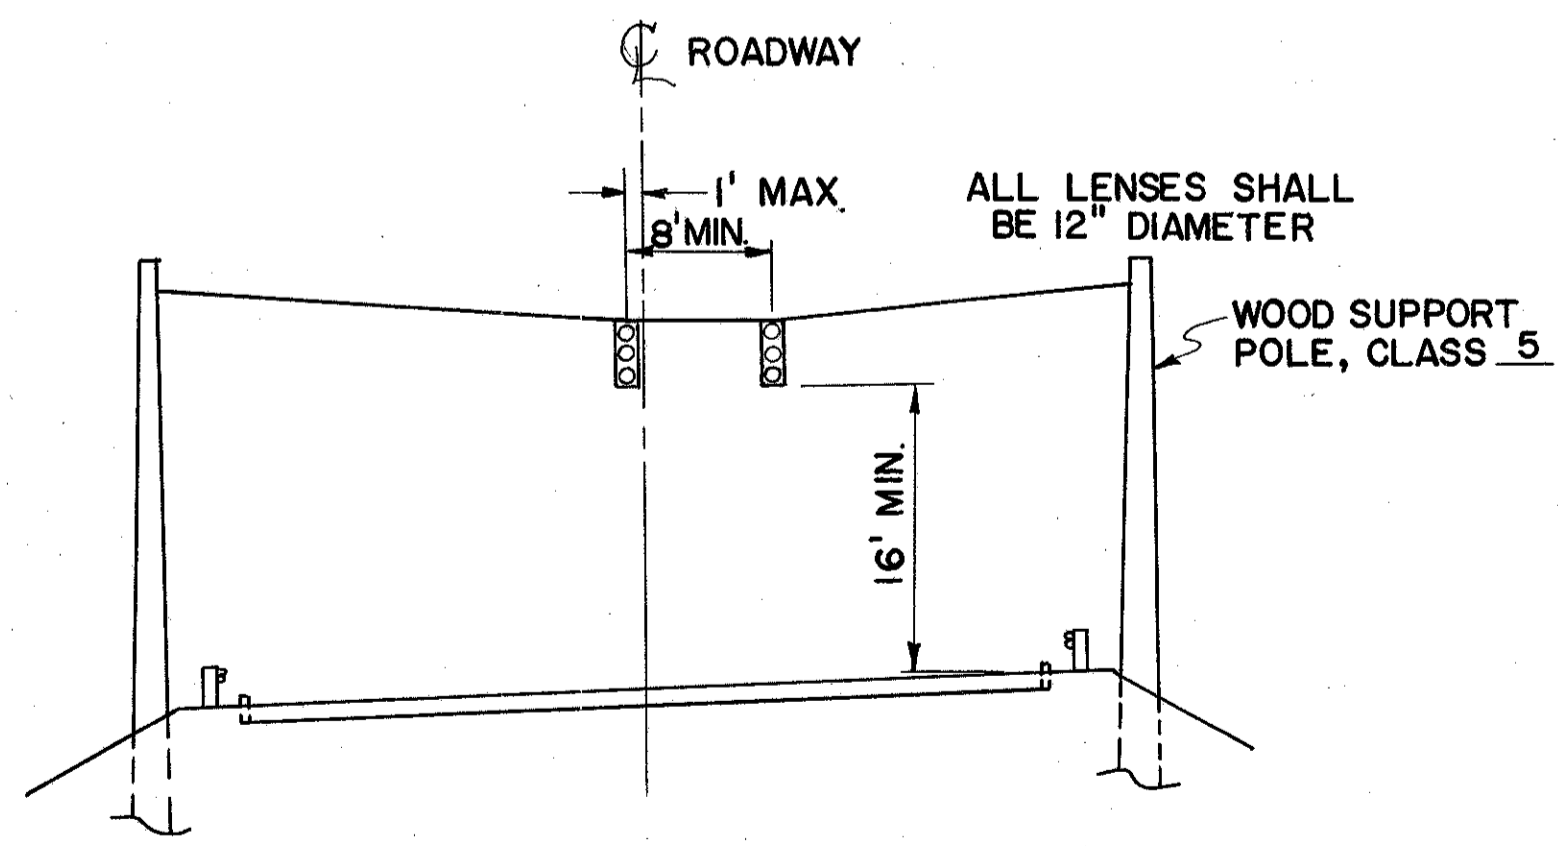

PLACEMENT OF TEMPORARY SIGNALS