


BENCHMARK: TOP OF HYDRANT
 STA. 19 + 33.5, 25.5' LT.
 ELEVATION 672.58

8" ITEM 452
 1" ITEM 404 ON 5" ITEM 304

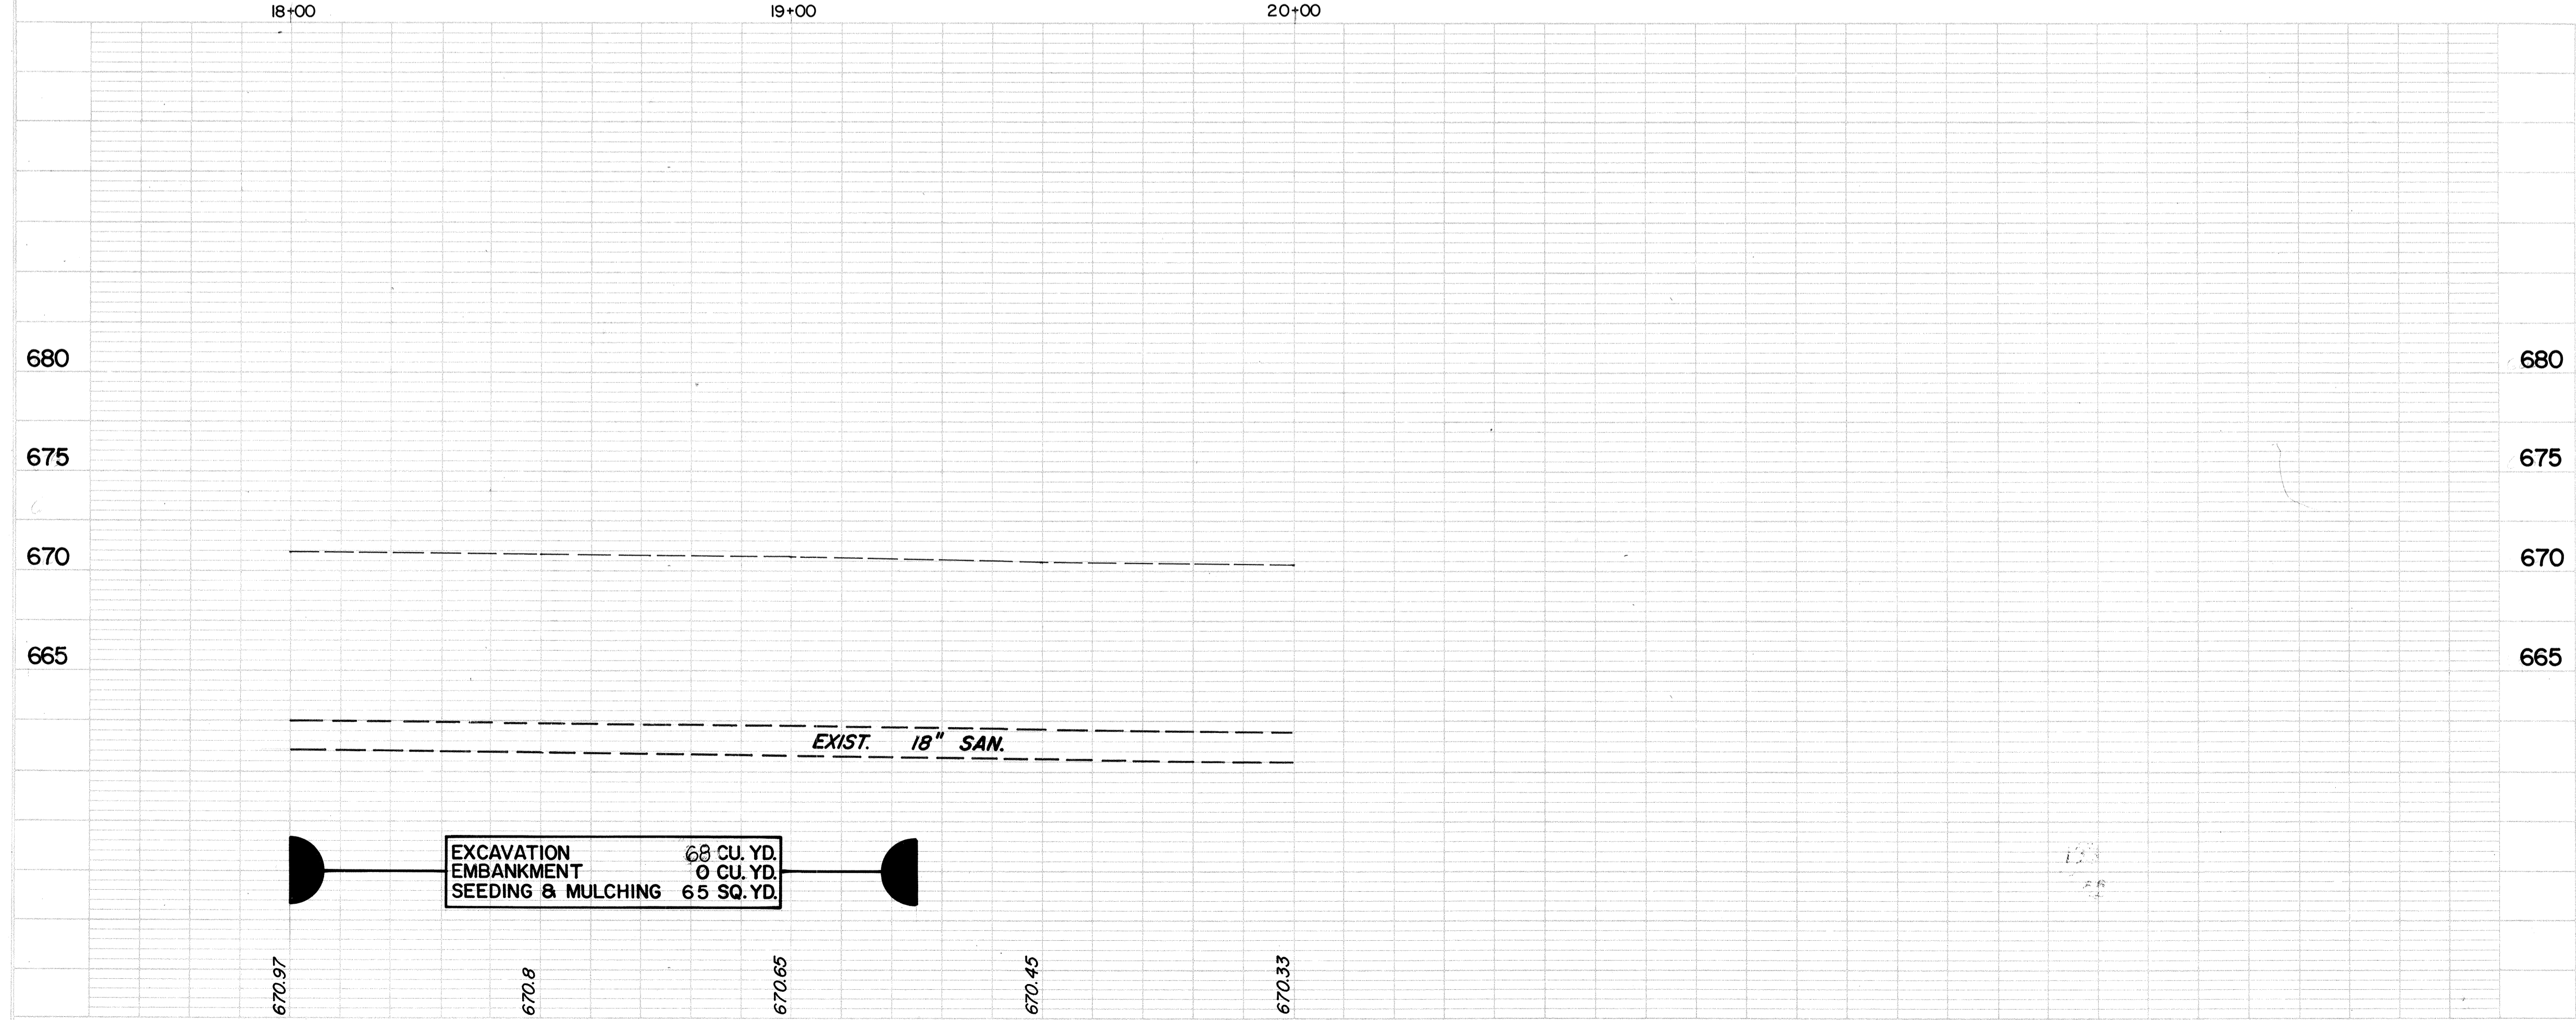

REF.	LOCATION	S.Y.	L.F.	S.Y.	L.F.	S.Y.	L.F.	S.Y.	L.F.	S.Y.	L.F.	S.Y.	L.F.	S.Y.	L.F.	S.Y.	L.F.
R-1	STA. 18+35 TO 18+48, LT.																
R-2	STA. 18+00 TO 19+25, LT.		125														
R-3	STA. 18+95 TO 19+23, LT.			20													
W-1	STA. 18+77.5, 24' LT.																
TOTALS																	

PLAN
 NOTE BOOK
 NO. _____

PROFILE
 NOTE BOOK
 NO. _____