


CALC. BY JC
 DATE 2-89
 CHKD. BY LME
 DATE 9-20-89

SEEDING	
END WIDTH	SQUARE YDS
12	67
12	69
13	72
13	69

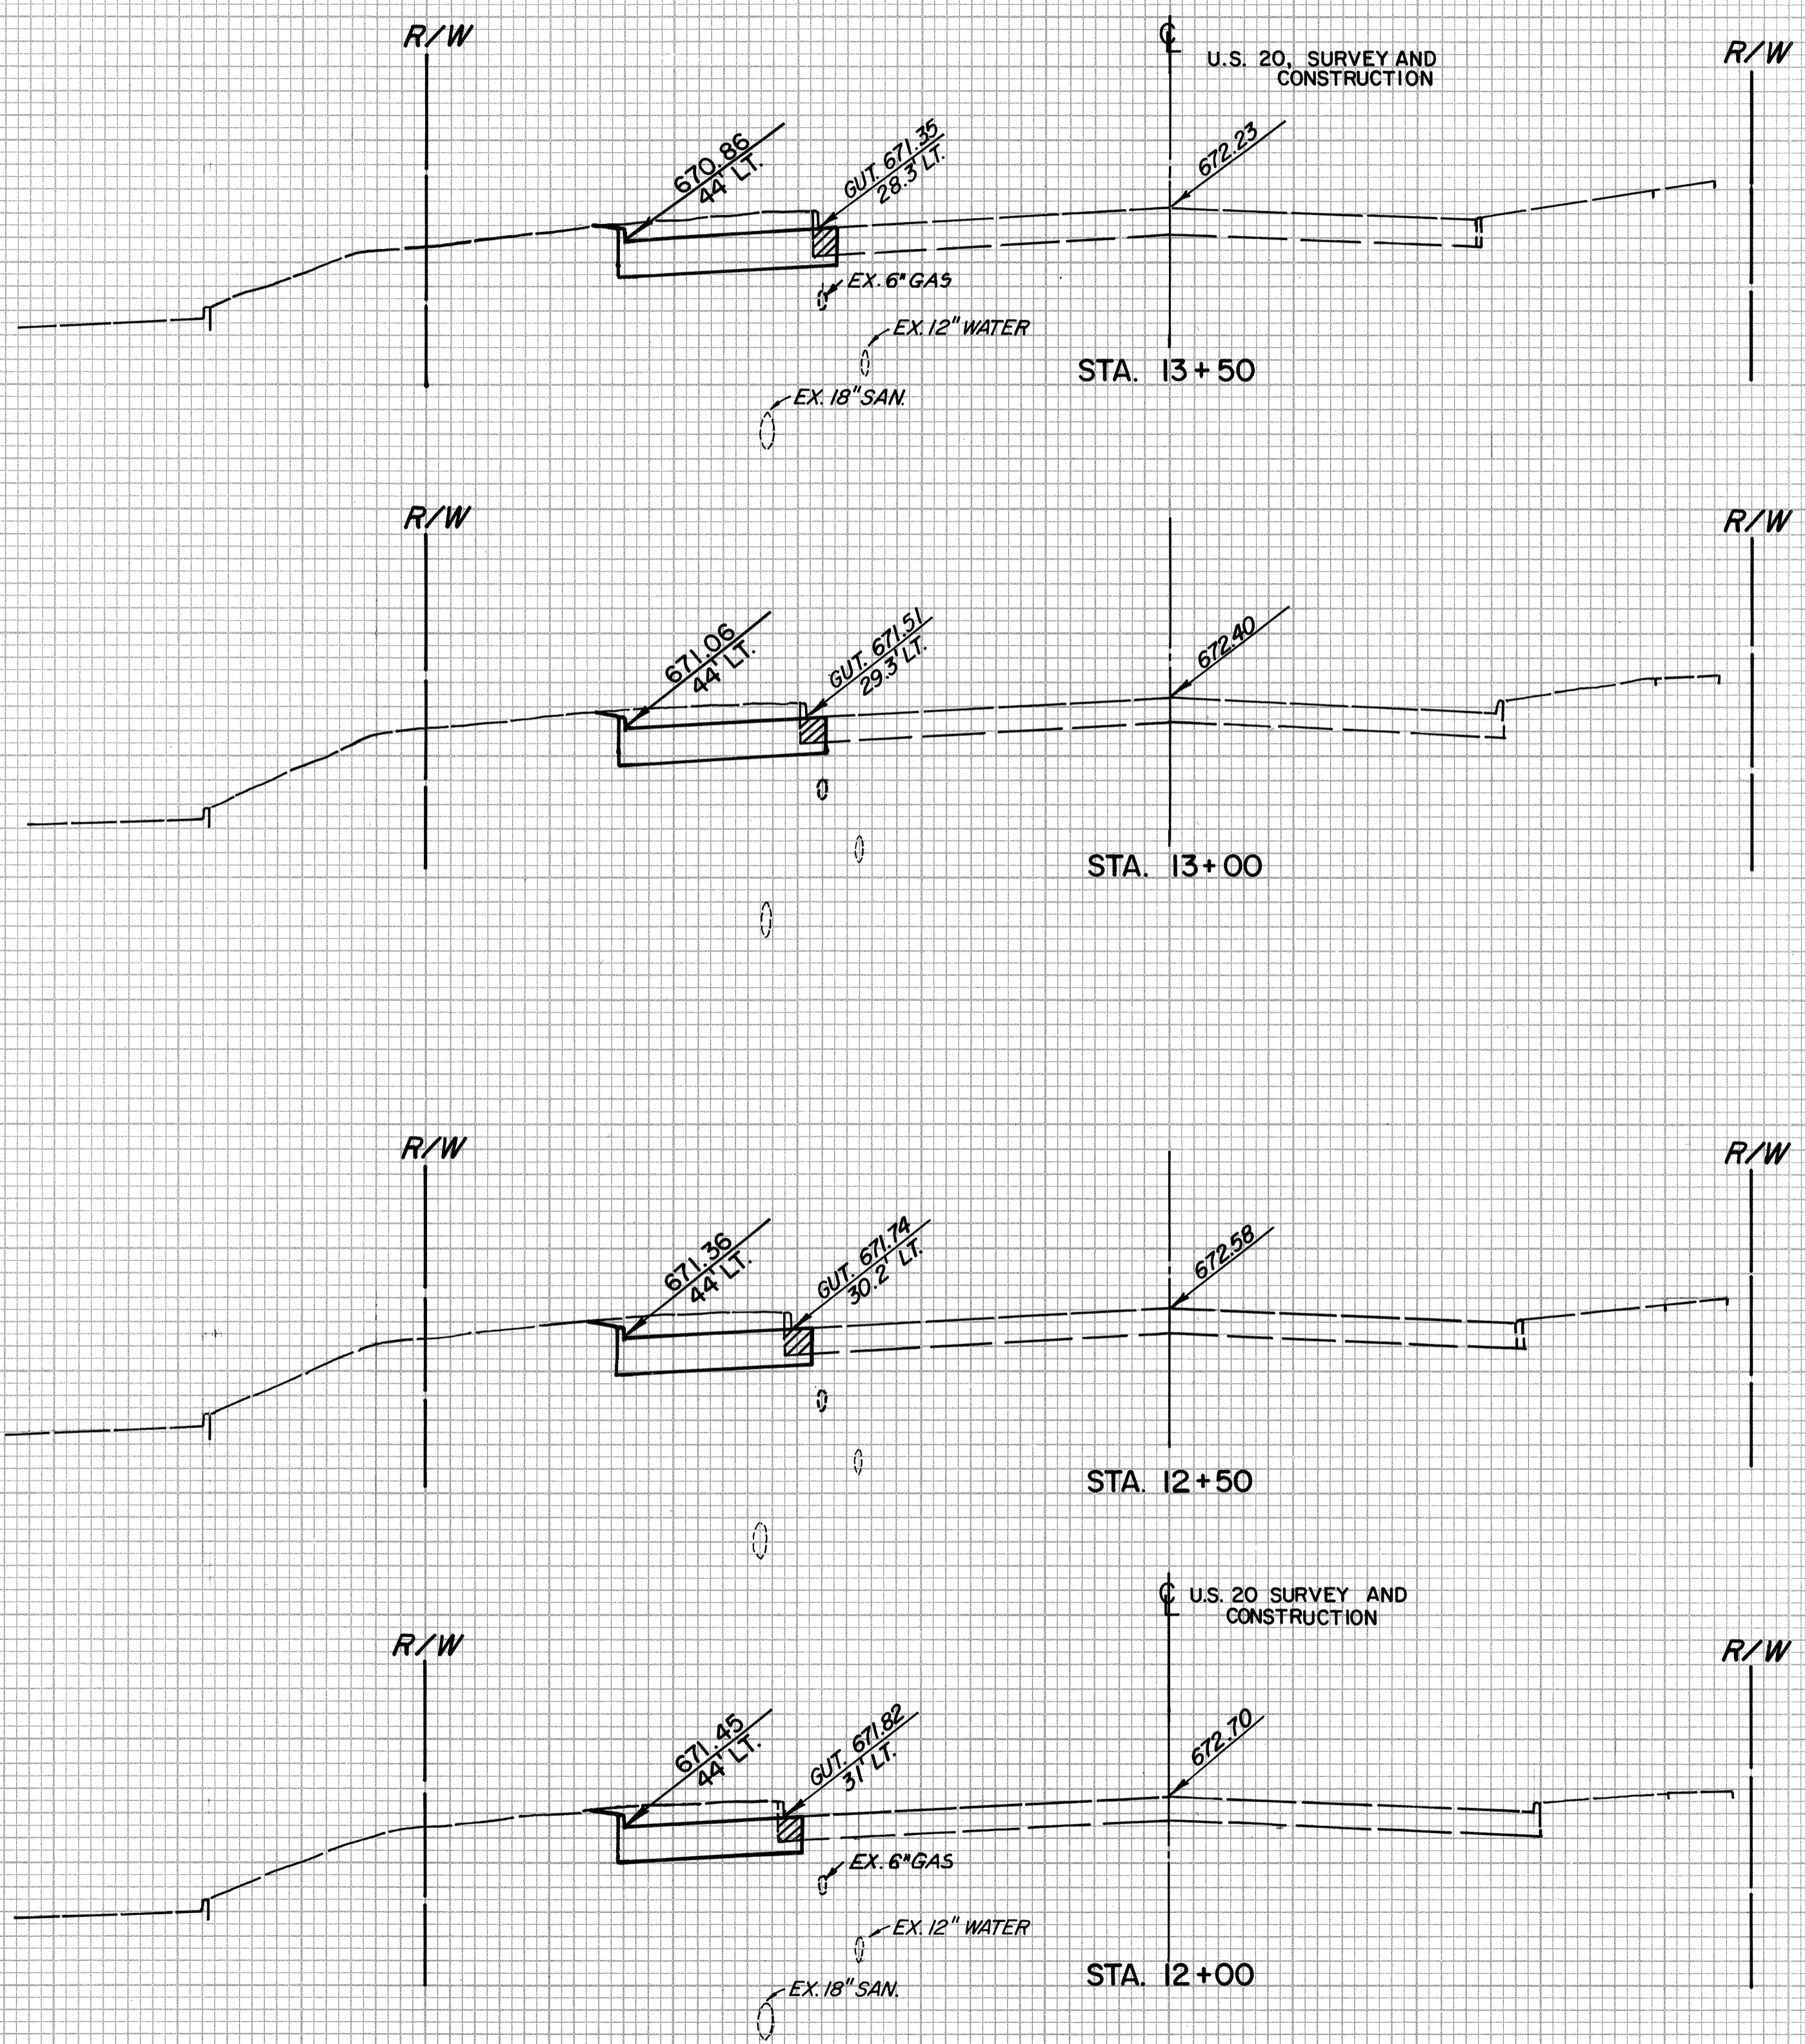

ELEVATION	END AREA		VOLUME	
	CUT	FILL	CUT	FILL
675				
670	40	0		
665			72	0
675				
670	38	0		
665			69	0
675				
670	36	0		
665			66	0
675				
670	35	0		
665			65	0

DATE _____ BY _____
 SURVEYED _____
 FINAL SURVEY _____
 NOTE BOOK _____
 TEMPLATE _____
 AREAS CHECKED _____

DATE _____ BY _____
 SURVEYED _____
 FINAL SURVEY _____
 NOTE BOOK _____
 TEMPLATE _____
 AREAS CHECKED _____