


CALC. BY JC
DATE 2-89
CHKD. BY LME
DATE 9-20-89

SEEDING	
END WIDTH	SQUARE YDS
33	
158	
24	
144	
28	
128	
18	
72	
10	

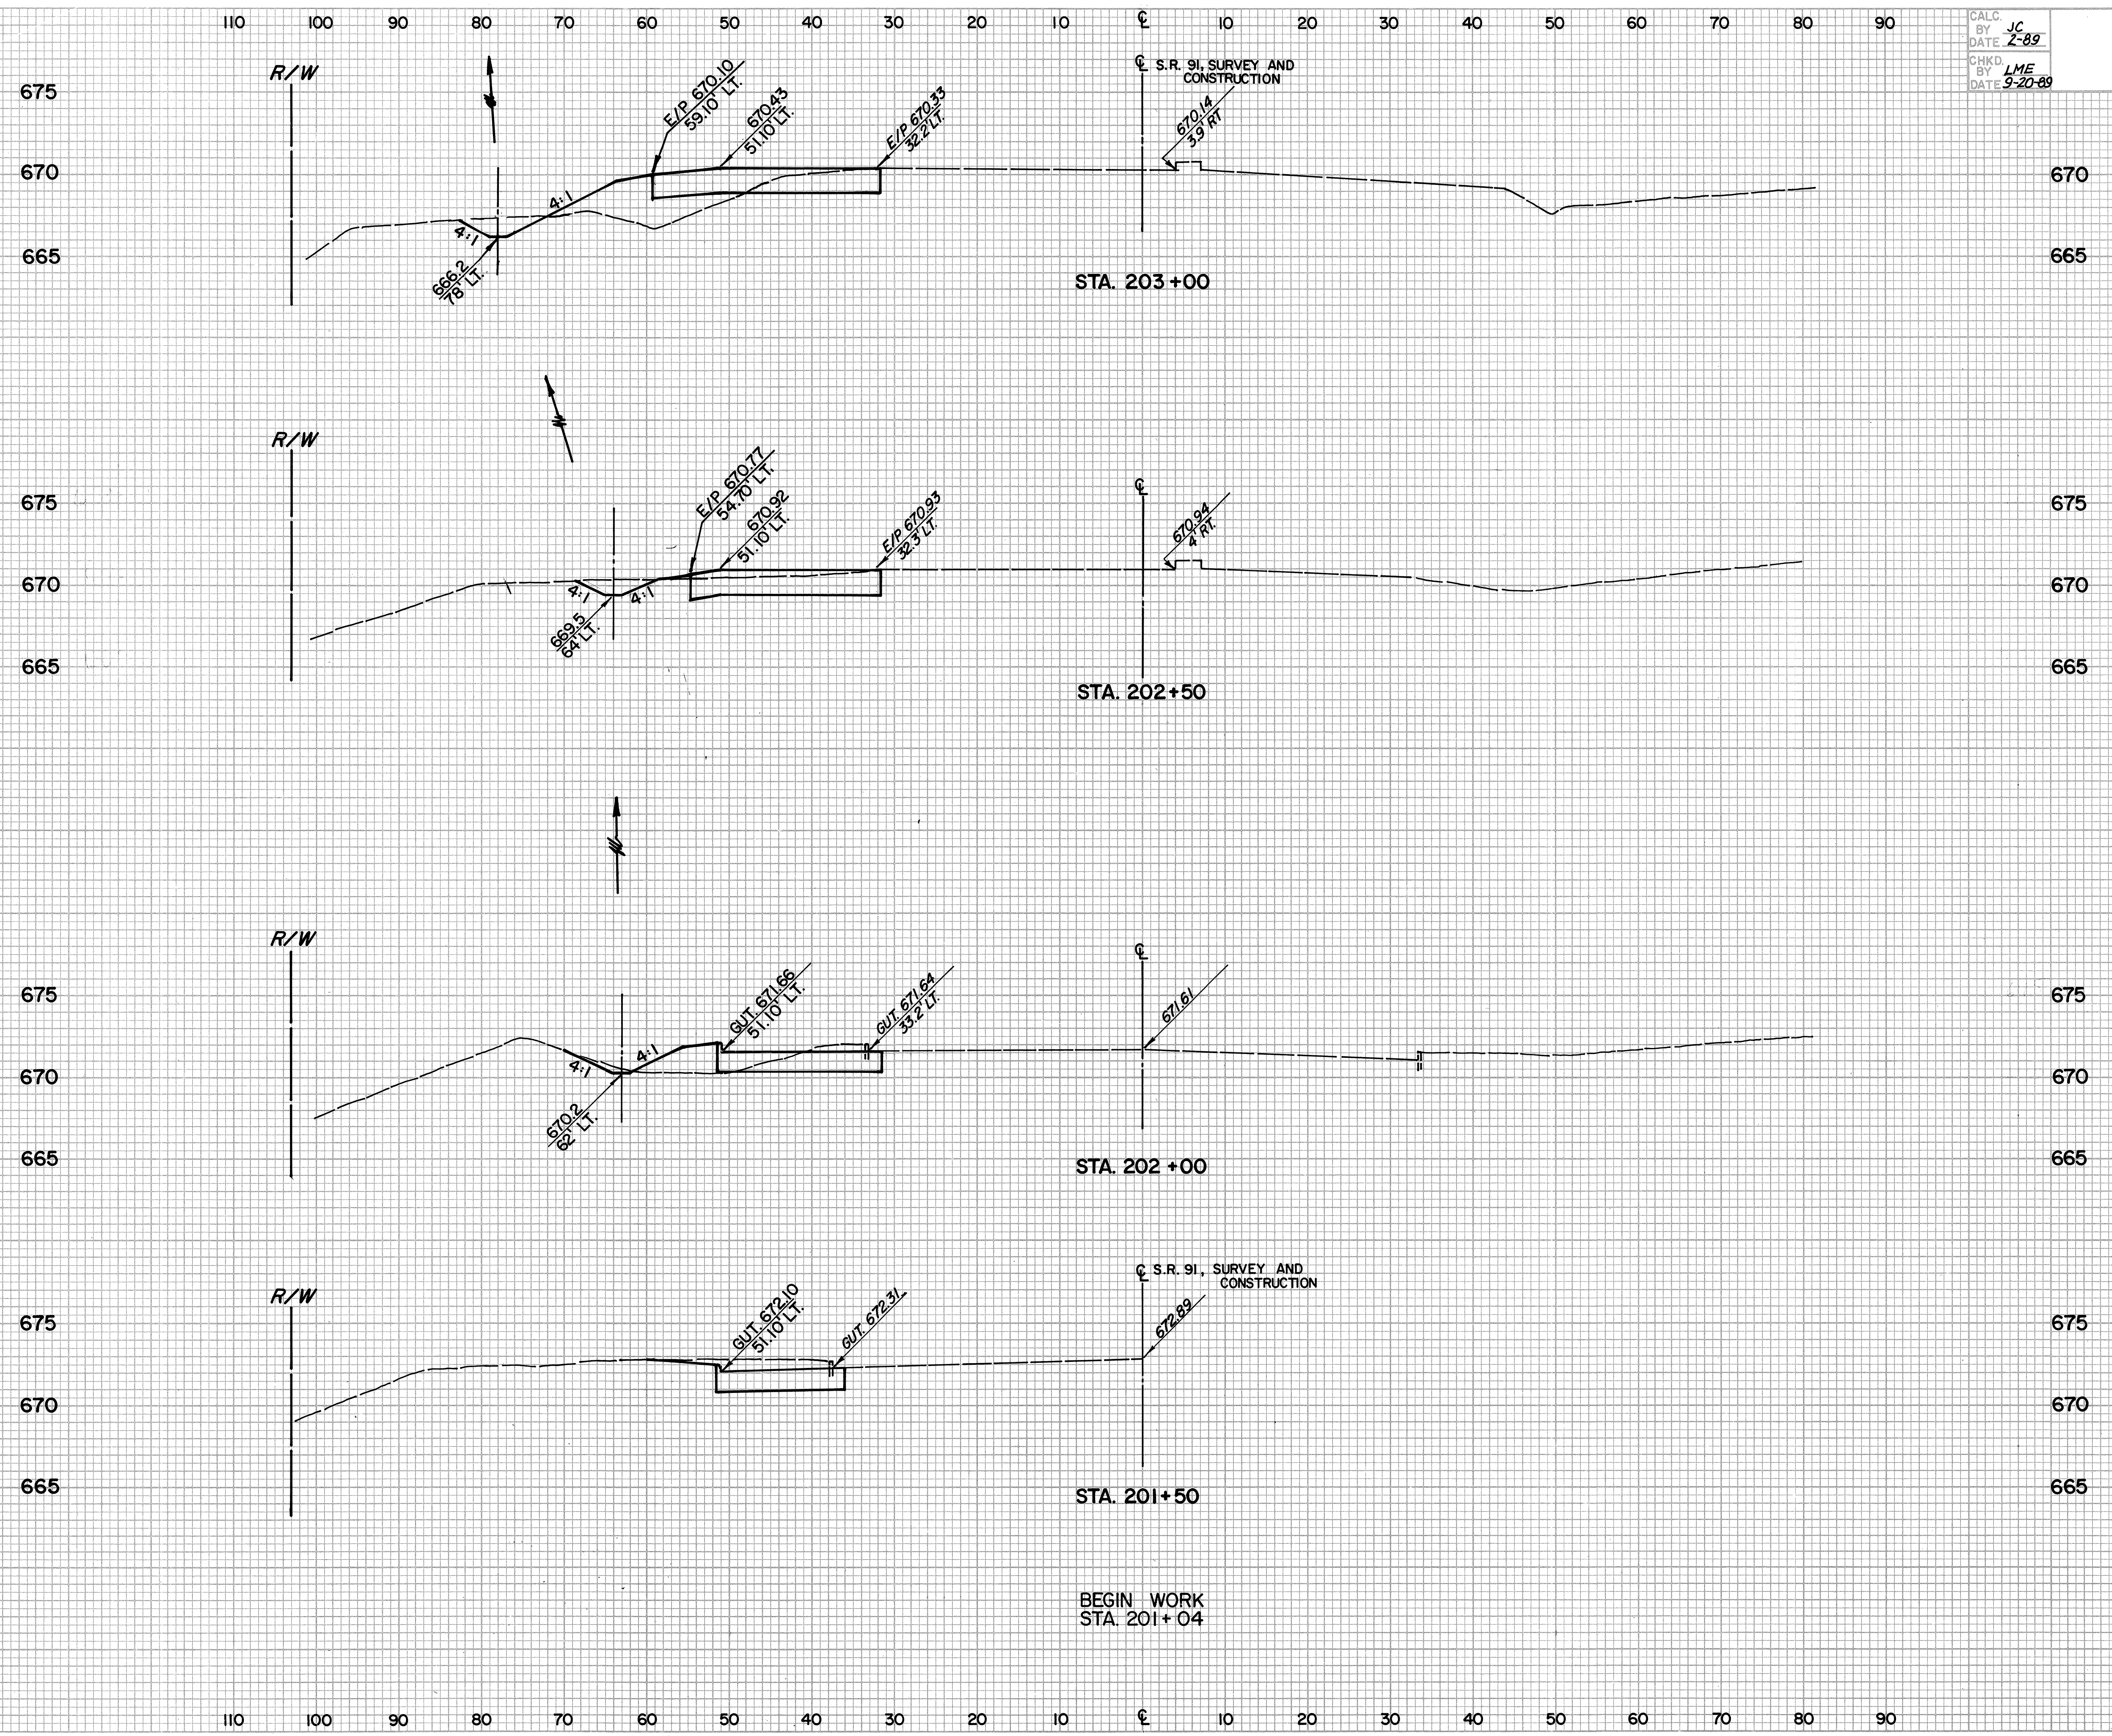

END AREA		VOLUME	
CUT	FILL	CUT	FILL
30	29		
		62	30
37	3		
		57	14
25	12		
		51	11
30	0		
		28	0
3	0		

DATE _____ BY _____
 SURVEYED _____ PLOTTED _____
 SURVEY _____ NOTE BOOK _____
 NO. _____ AREAS CHECKED _____

DATE _____ BY _____
 SURVEYED _____ PLOTTED _____
 SURVEY _____ NOTE BOOK _____
 NO. _____ AREAS CHECKED _____