

CALC. BY JG
 DATE 7-30
 CHKD. BY LME
 DATE 9-20-39

LAKE COUNTY
 LAK-20-3.26

22
 36

DATE _____ BY _____
 SURVEYED, PLOTTED, AREA CHECKED
 FINAL SURVEY NOTE BOOK NO. _____

DATE _____ BY _____
 SURVEYED, PLOTTED, AREA CHECKED
 FINAL SURVEY NOTE BOOK NO. _____

SEEDING	
END SQUARE WIDTH	YARDS
49	670
26	655

END AREA		VOLUME	
CUT	FILL	CUT	FILL
16	20		
		41	79
28	65		
		46	152
49	665		
22	99		
		48	119

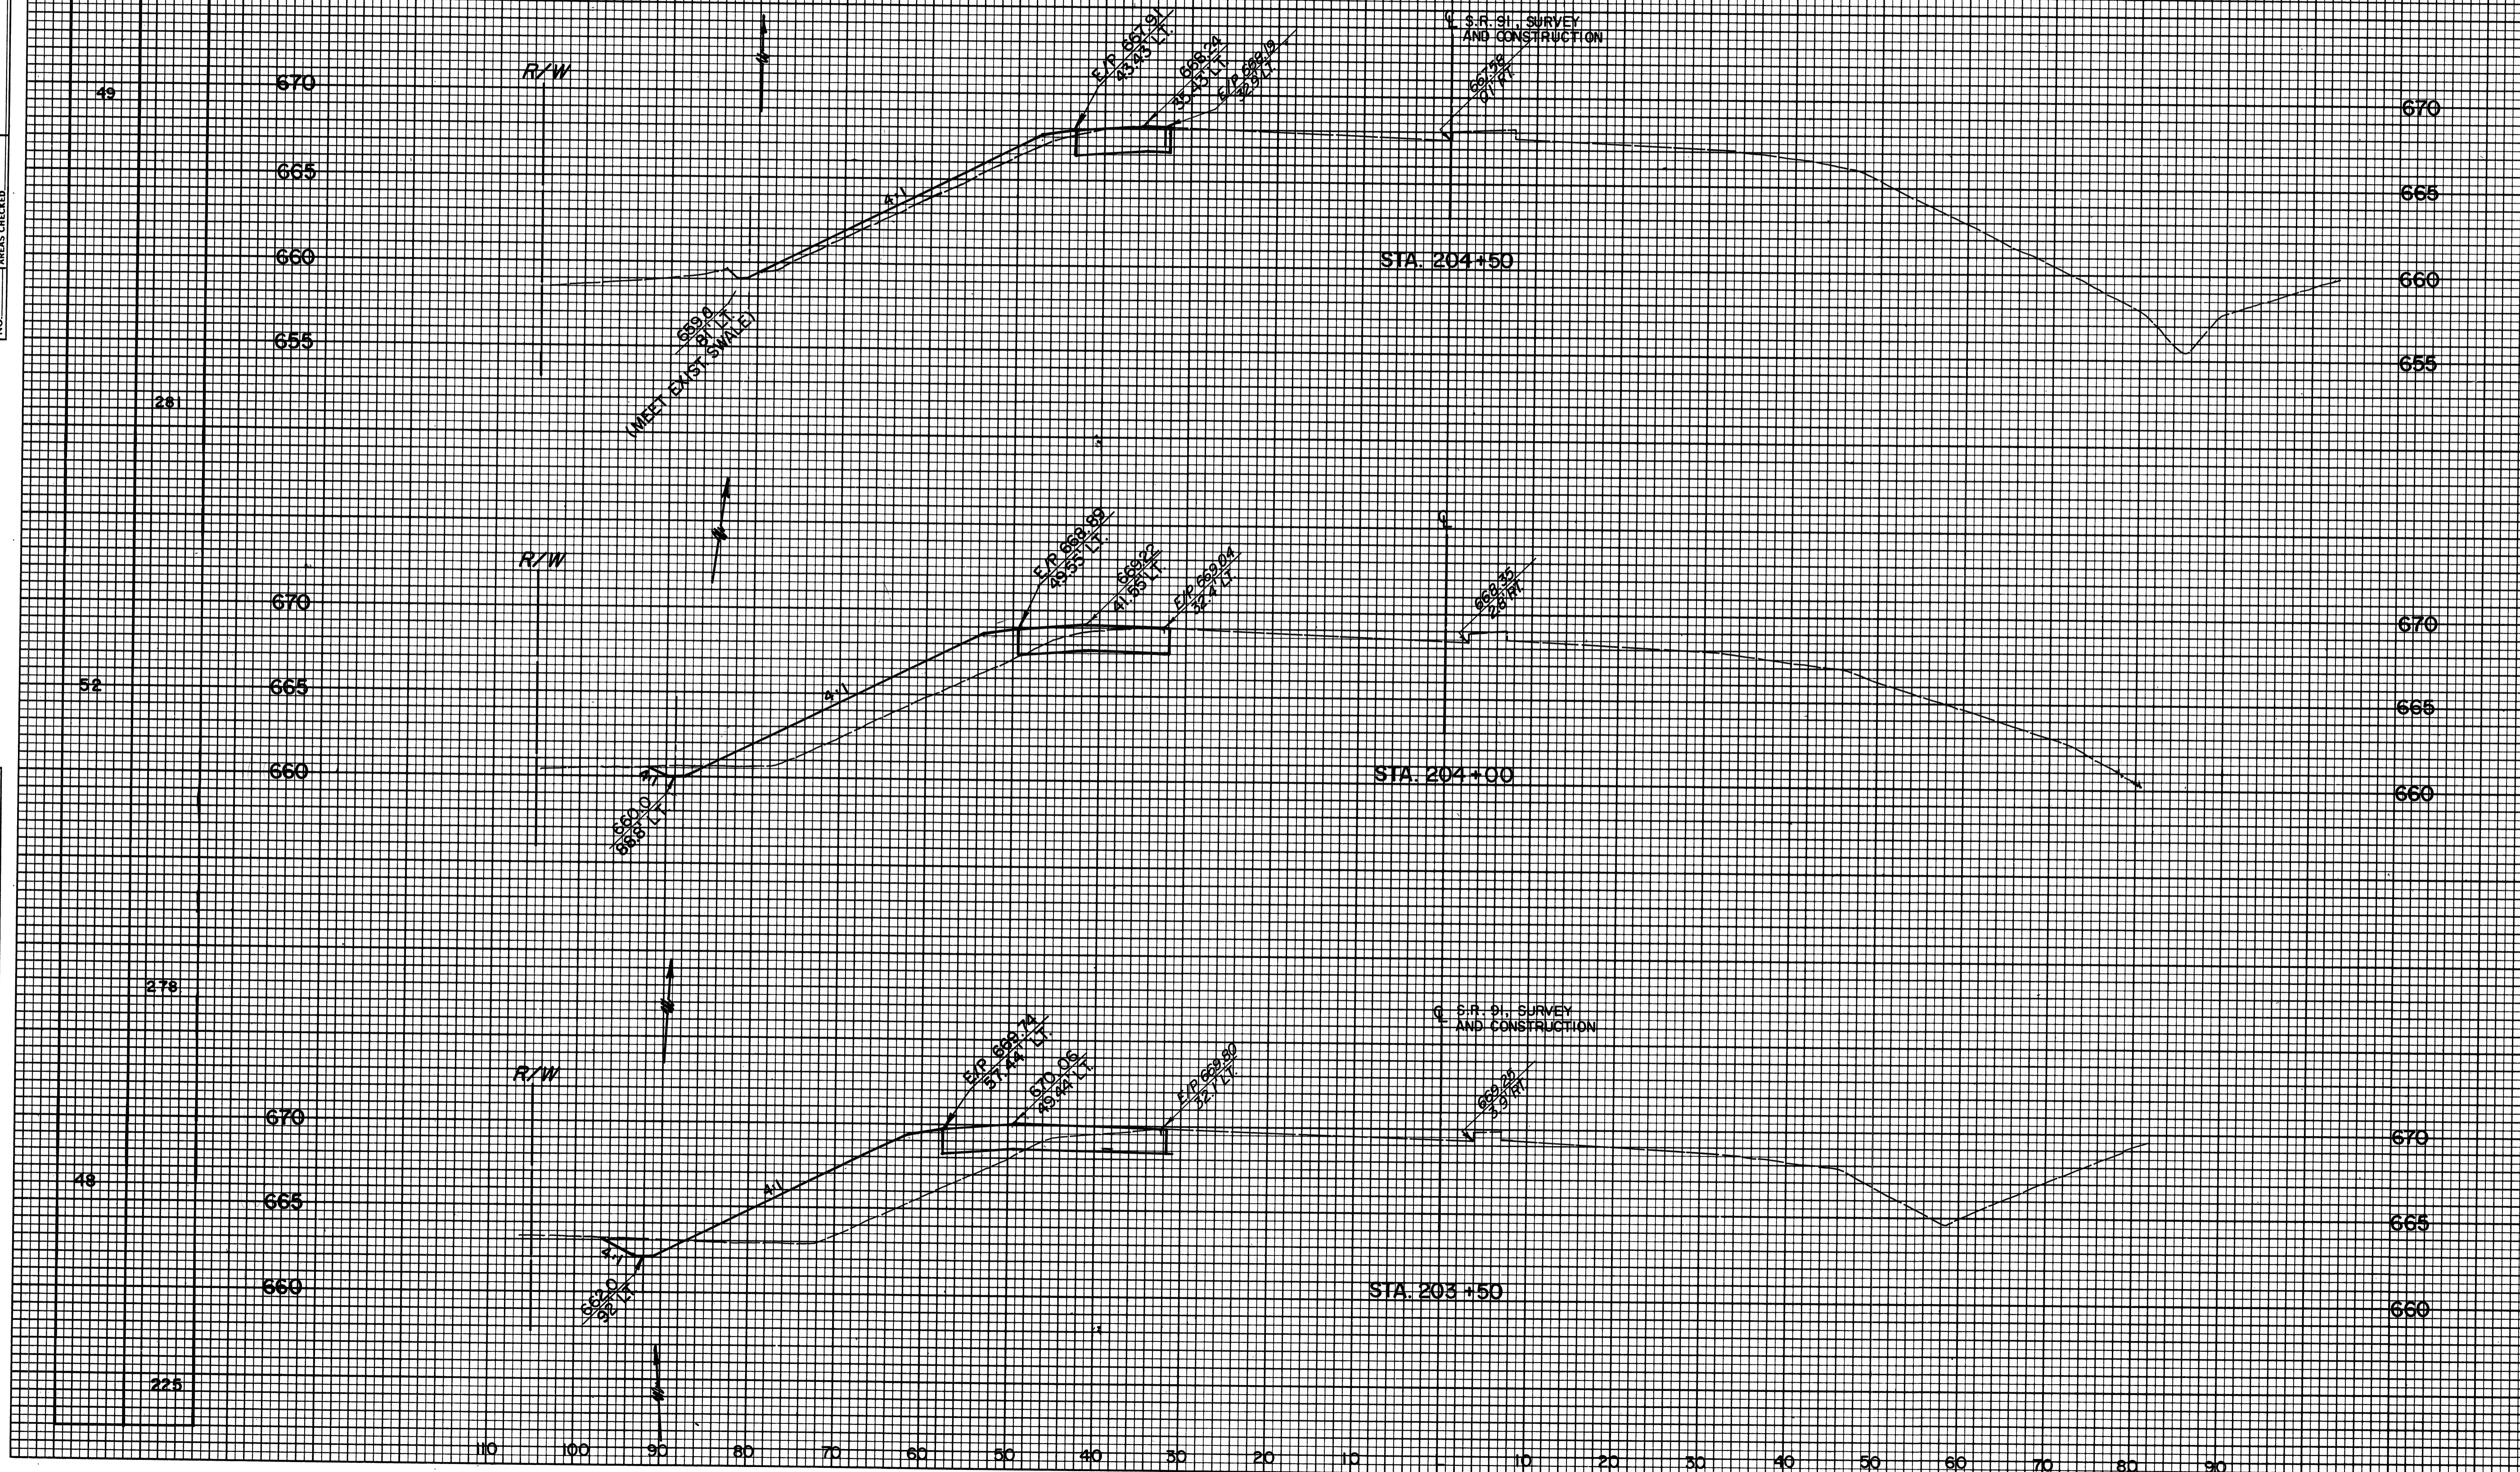


PLATE 3 CROSS SECTION O. P. R. & R. E. STANDARD

SR 91 CROSS-SECTIONS STA 203+50 TO STA 204+50

U.S. ROUTE 20