


CALC. BY J.C.
 DATE 7-89
 CHKD. BY L.M.E.
 DATE 9-20-89

| | |
|----------------------------|------------------------------------|
| DATE | BY |
| | |
| FINAL SURVEY NOTE BOOK NO. | SURVEYED, PLOTTED, & AREA CHECKED. |
| | |

| | |
|----------------------------|------------------------------------|
| DATE | BY |
| | |
| FINAL SURVEY NOTE BOOK NO. | SURVEYED, PLOTTED, & AREA CHECKED. |
| | |

| SEEDING |
|------------------------|
| END SQUARE WIDTH YARDS |

| END AREA | | VOLUME | |
|----------|------|--------|------|
| CUT | FILL | CUT | FILL |

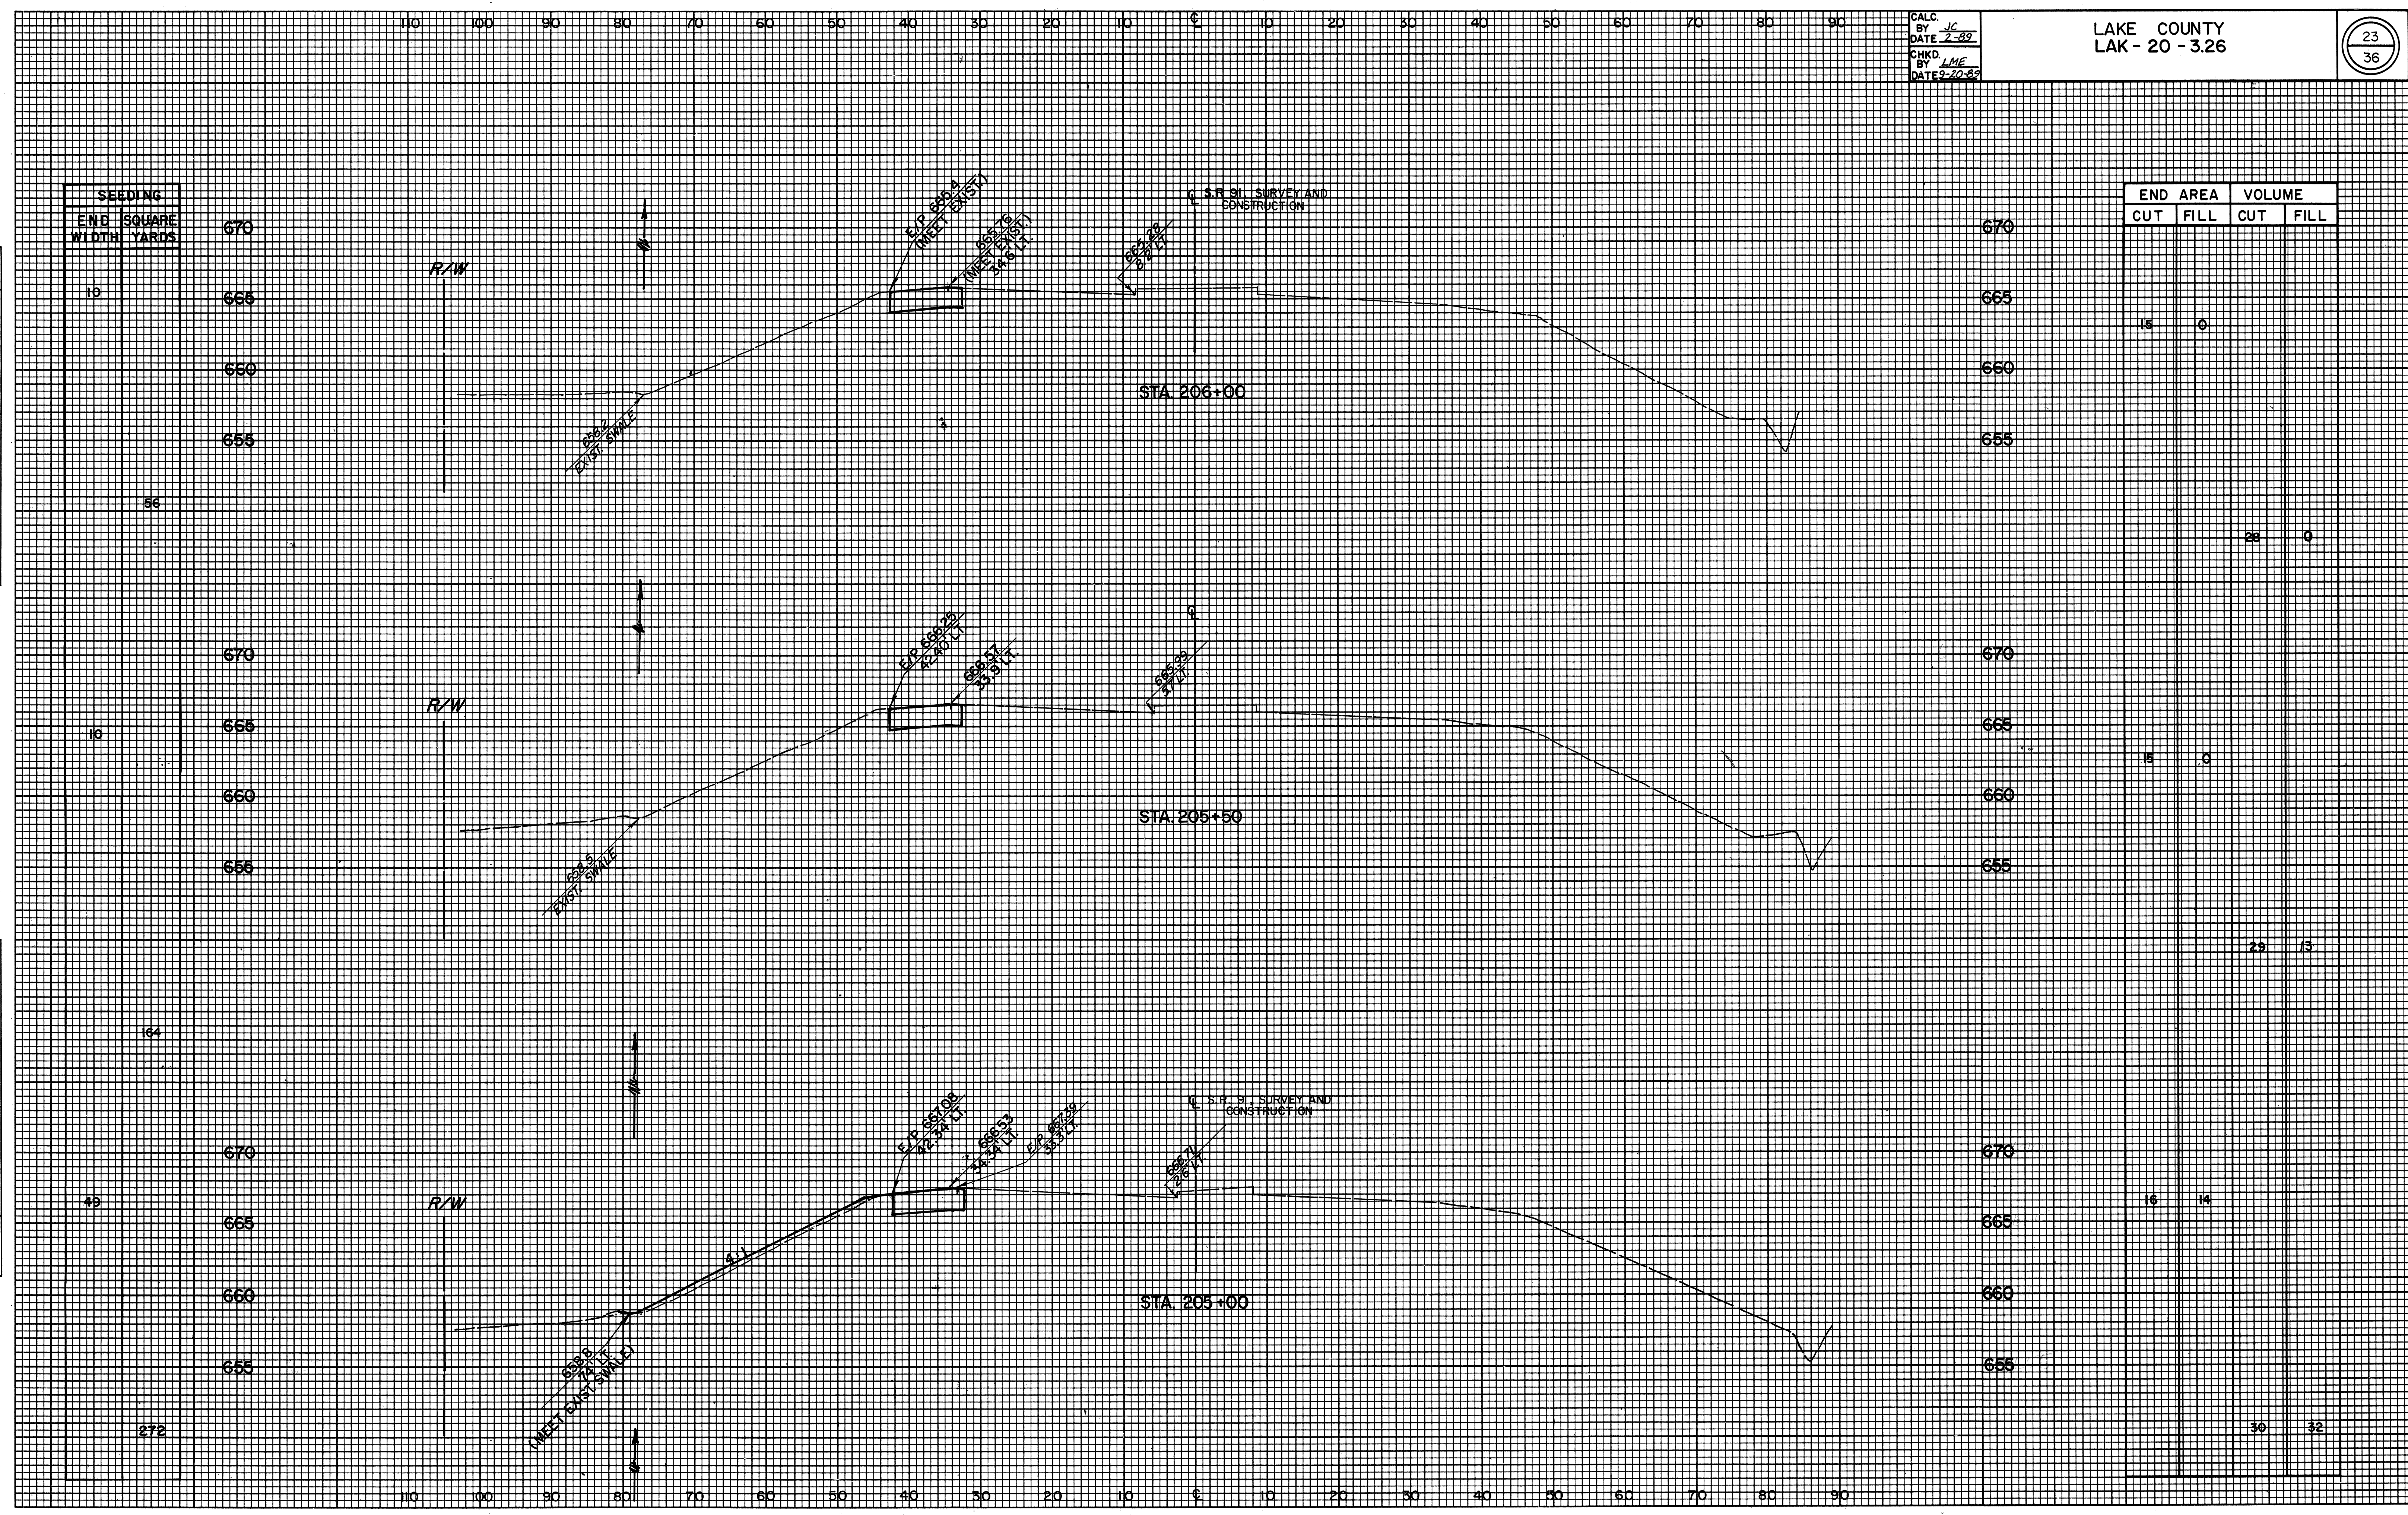

| | | | | | |
|-----|-----|-----|----|----|----|
| 10 | 670 | 670 | 15 | 0 | 0 |
| 56 | 665 | 665 | 15 | 0 | 28 |
| 16 | 660 | 660 | 15 | 0 | 29 |
| 64 | 655 | 655 | 16 | 14 | 30 |
| 49 | 650 | 650 | 16 | 14 | 30 |
| 272 | 645 | 645 | 16 | 14 | 32 |