



TYPICAL SECTIONS

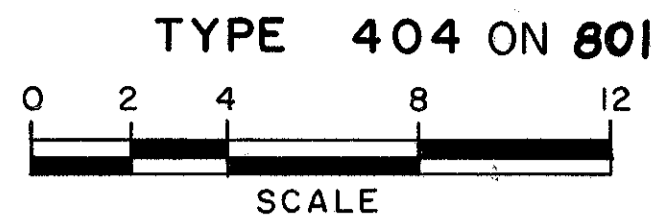

FHWA REGION	STATE	PROJECT
5	OHIO	

5
85

LAKE COUNTY
LAK-20-5.60

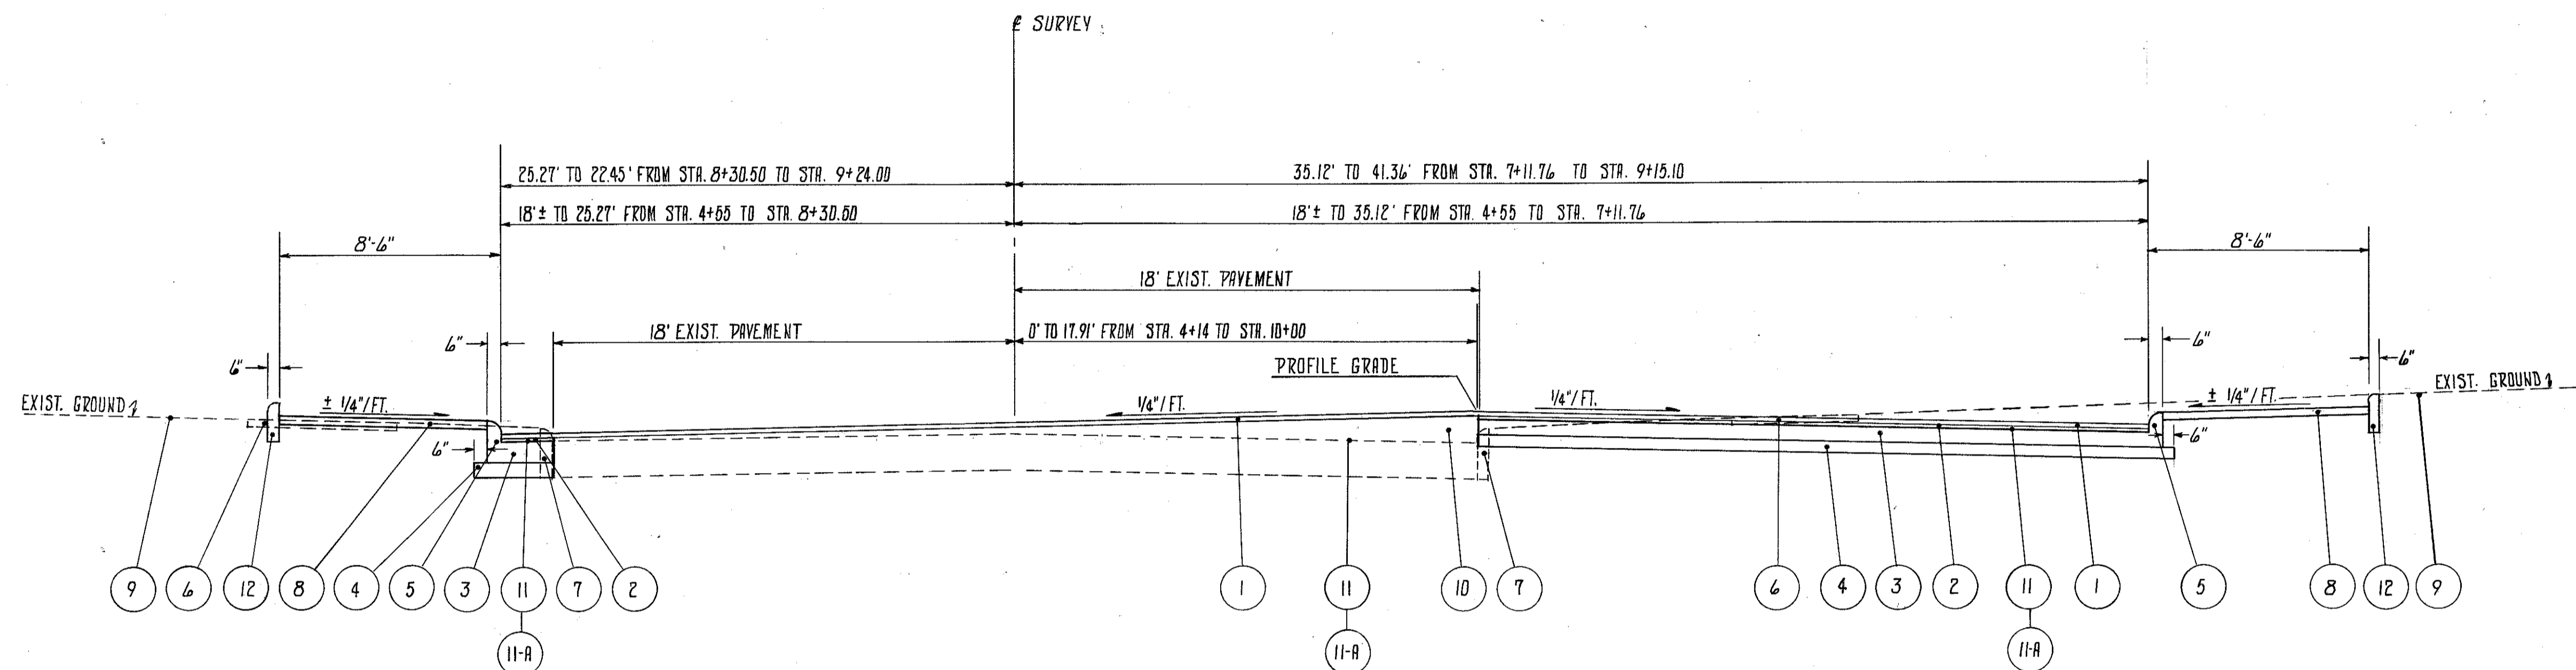

VINE STREET

LIMITING STATIONS
STA 4+55 TO STA 9+70 = 515.00 L.F.

LEGEND

- ① ITEM 404 - 1/4" ASPHALT CONCRETE AC-20
- ② ITEM 402 - 1/4" ASPHALT CONCRETE AC-20
- ③ ITEM 801 - 8" PORTLAND CEMENT CONCRETE BASE
- ④ ITEM 310 - 6" SUBBASE, GRADING 'A'
- ⑤ ITEM 609 - TYPE 2-B CONCRETE CURB
- ⑥ ITEM 202 - SIDEWALK REMOVED
- ⑦ ITEM 202 - CURB REMOVED
- ⑧ ITEM 608 - CONCRETE SIDEWALK (4")
- ⑨ ITEM 660 - SODDING
- ⑩ ITEM 301 - BITUMINOUS AGGREGATE BASE: 702.02 AC-20;
702.09, R1-11 or R1-12.
- ⑪ ITEM 407 - TACK COAT 702.04, SS-1, SS-1.4, MS-2 OR RS-1 OR 702.02,
RC-250 APPLIED AT THE RATE OF 0.10 GAL. PER SQ. YD.
- ⑪-A ITEM 407 - COVER AGGREGATE
- ⑫ ITEM 609 - TYPE 6 CONCRETE CURB