

THE GREATER CLEVELAND CONGREGATION OF JEHOVAH'S WITNESSES, INC.


WICK MOTORS CORPORATION

MARY CLARKE

PARISH	STATE	PROJECT	17
5	OHIO		85

LAKE COUNTY
LAK-20-5.60

CALC: 208 7/77
CHK: W.O.G. 8/77

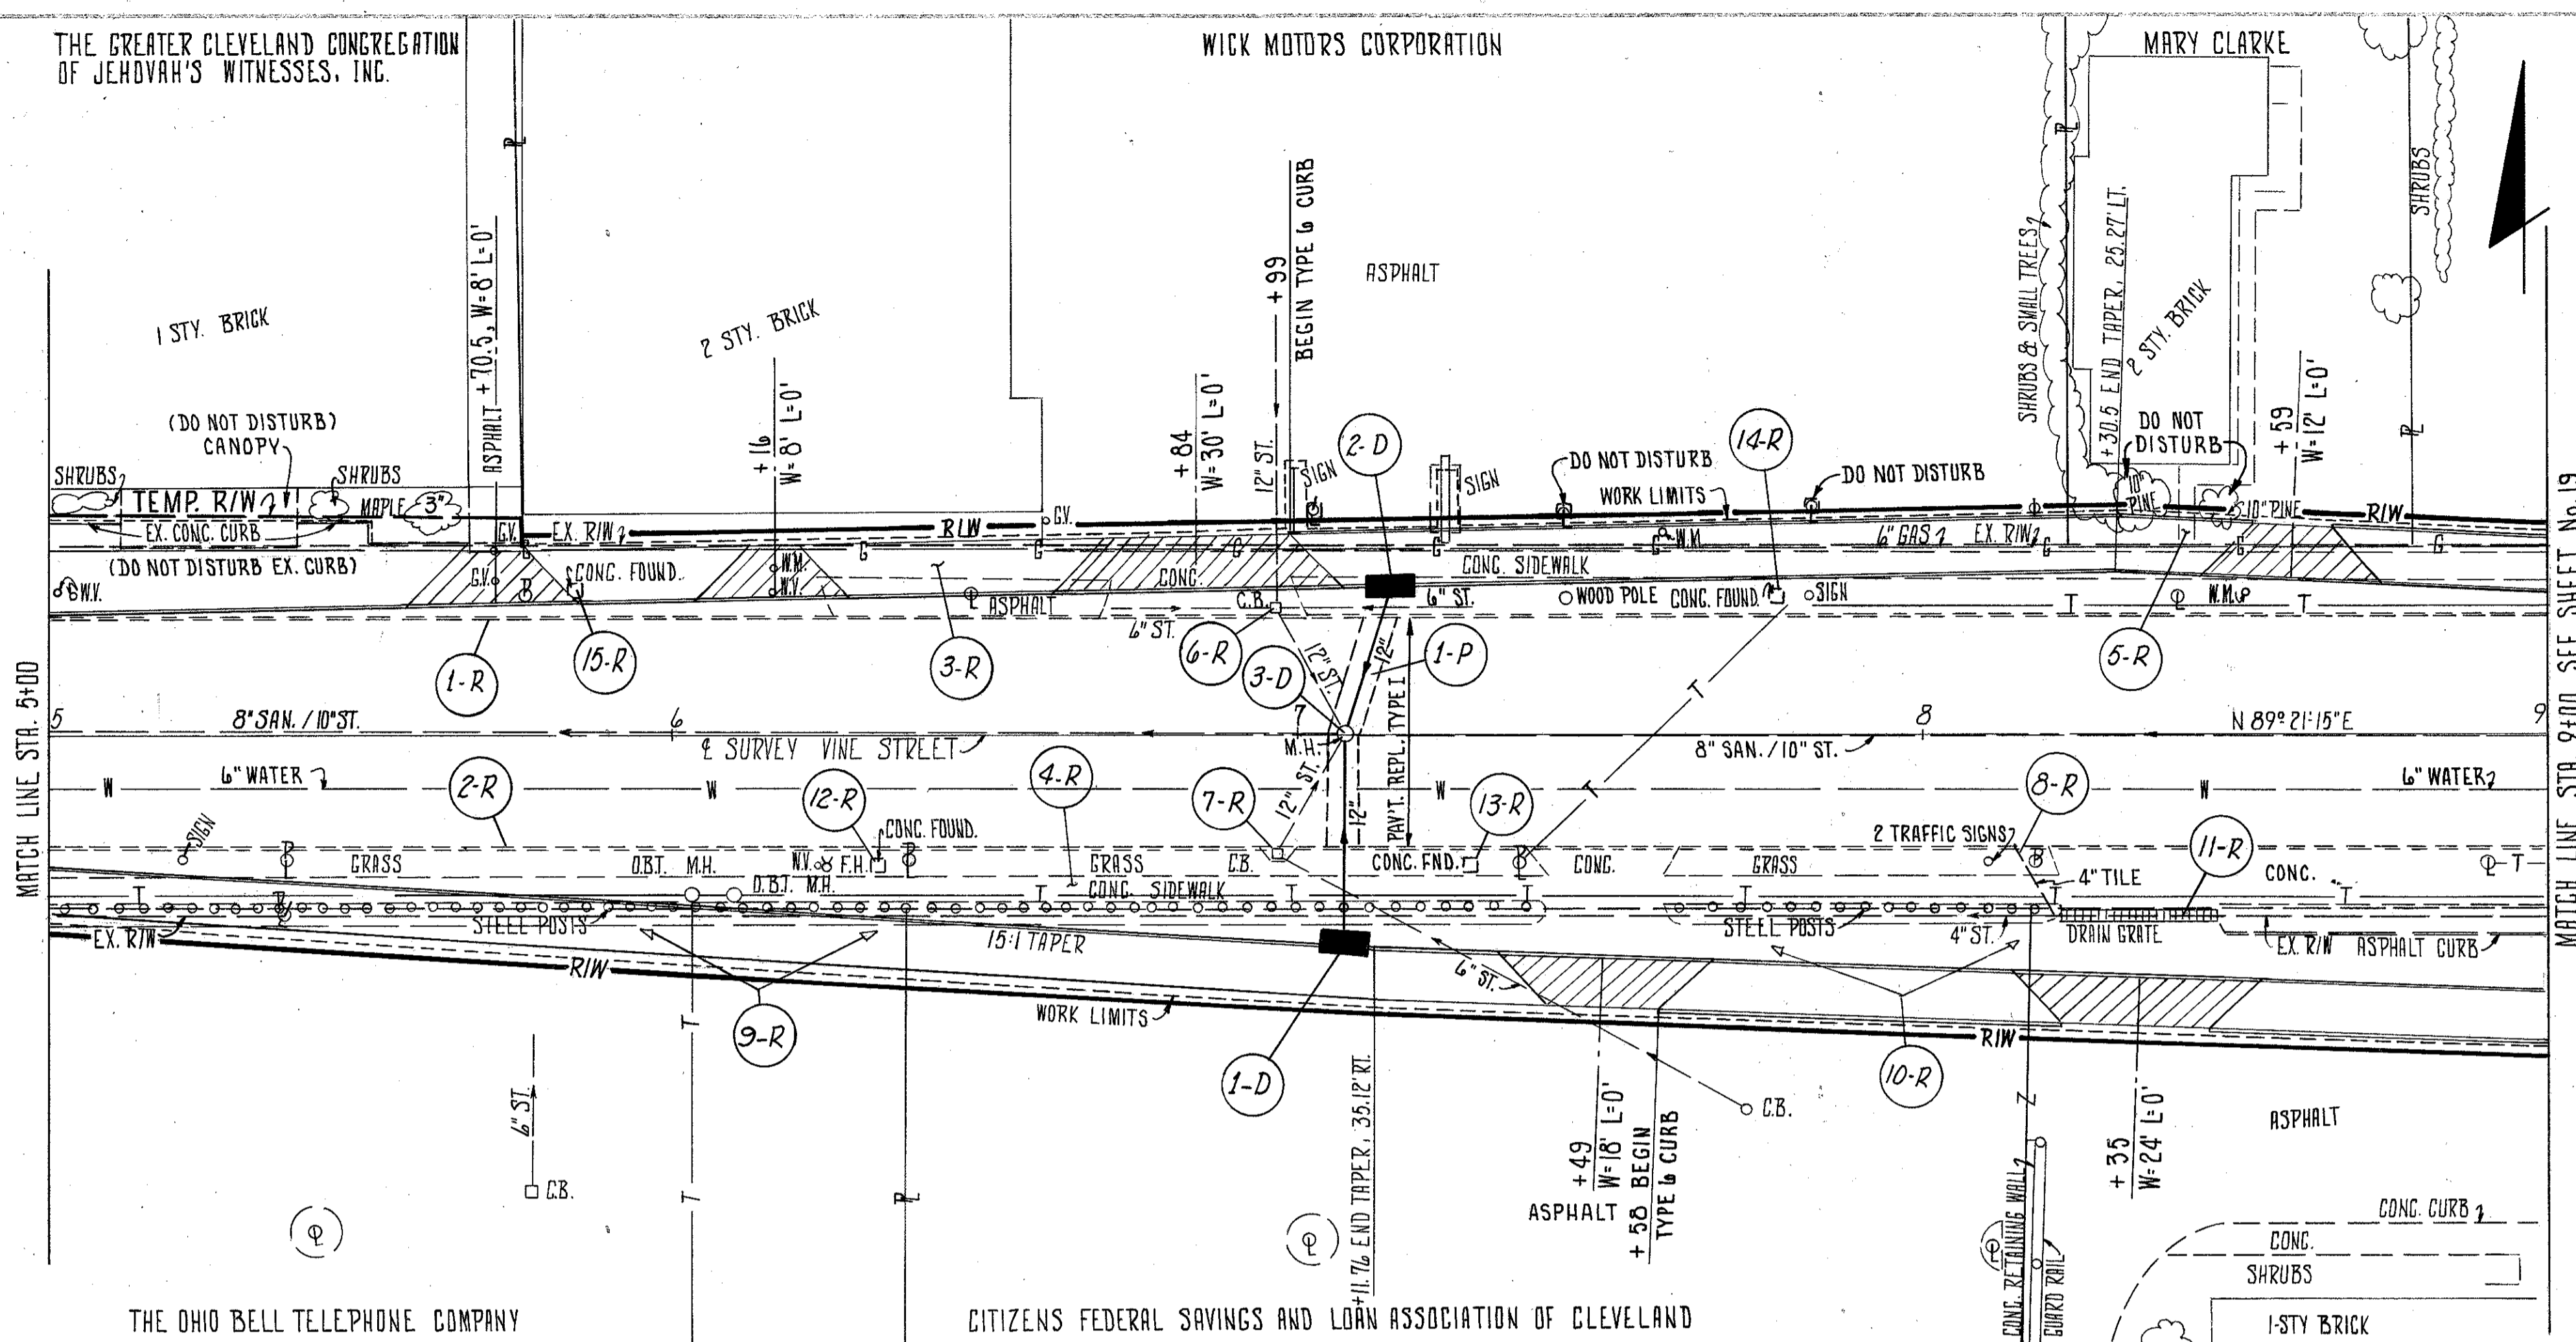

LEGEND
 ITEM 452 8" PLAIN PORTLAND CEMENT CONCRETE PAVEMENT

- NOTES**
- FOR PAVEMENT DETAILS SEE SHEET 42
 - FOR DRIVE PROFILES SEE SHEET 29 & 30
 - FOR DRIVE DETAILS SEE SHEETS 6, 7 & 42
 - FOR STORM SEWER PROFILES SEE SHEET 30
 - FOR EXISTING UNDERGROUND UTILITIES SEE SHEET 29 & 30



EXCAV.	555 C.Y.
EMBANK.	25 C.Y.
SEEDING	0 SY.

REF.	STATION TO STATION	SIDE	301 BITUMINOUS AGGREGATE BASE C.Y.	603 12" TYPE "B" L.F.	604 No. 3 CATCH BASIN EA.	604 MANHOLE ADJUST. TO GRADE EA.
1-D	7+06	RT.		34	1	
2-D	7+06 TO 7+15	LT.		24	1	
3-D	7+06.2	LT.				1
1-P	7+05 TO 7+17	L&R	10			
TOTALS			10	58	2	1

* INCLUDES DRIVE APPROACHES

REF.	STATION TO STATION	SIDE	202 STRUCTURE REMOVED LUMP	202 CURB REMOVED L.F.	202 SIDEWALK REMOVED S.F.	202 CATCH BASIN ABAND. EA.	202 PIPE REMOVED 24" & UNDER L.F.	202 STEEL POST REMOVED EA.	202 CONCRETE FND. REMOVED EA.
1-R	5+00 TO 9+00	LT.		400					
2-R	5+00 TO 9+00	RT.		400					
3-R	5+00 TO 9+00 *	LT.			2921				
4-R	5+00 TO 9+00 *	RT.			2124				
5-R	8+42	LT.			10				
6-R	6+96	LT.				1			
7-R	6+96	RT.				1			
8-R	8+15 TO 8+22	RT.					14		
9-R	5+00 TO 7+37	RT.						55	
10-R	7+61 TO 8+18	RT.						15	
11-R	8+22 TO 8+47	RT.	LUMP						
12-R	6+33	RT.							1
13-R	7+28	RT.							1
14-R	7+76	LT.							1
15-R	5+84	LT.							1
TOTALS			LUMP	800	5055	2	14	70	4

STA: 5+00 TO STA: 9+00 VINE STREET