


LAKE COUNTY
LAK-20-5.60



CALC: ROB 7/77
CHK: WDB 8/77

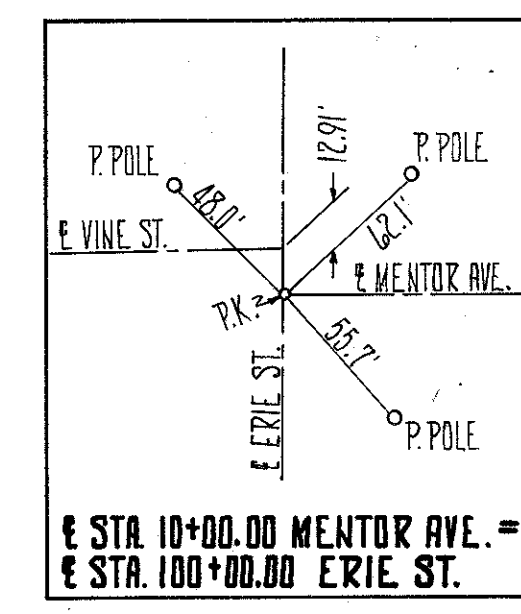

- LEGEND**
- 1" ITEM 404 ASPHALT CONCRETE ON
 - 5" ITEM 301 BITUMINOUS AGGREGATE BASE
 - 8" ITEM 452 PLAIN PORTLAND CEMENT CONCRETE PAVEMENT
 - ITEM 203 ASPHALT PAVEMENT REMOVED SEE CROSS SECTION

NOTES

- FOR PAVEMENT DETAILS SEE SHEET 42
- FOR DRIVE PROFILES SEE SHEETS 34 & 35
- FOR DRIVE DETAILS SEE SHEETS 6-7 & 42
- FOR STORM SEWER DETAILS SEE SHEETS 19 & 32
- FOR EXIST. UNDERGROUND UTILITIES SEE SHEET 32

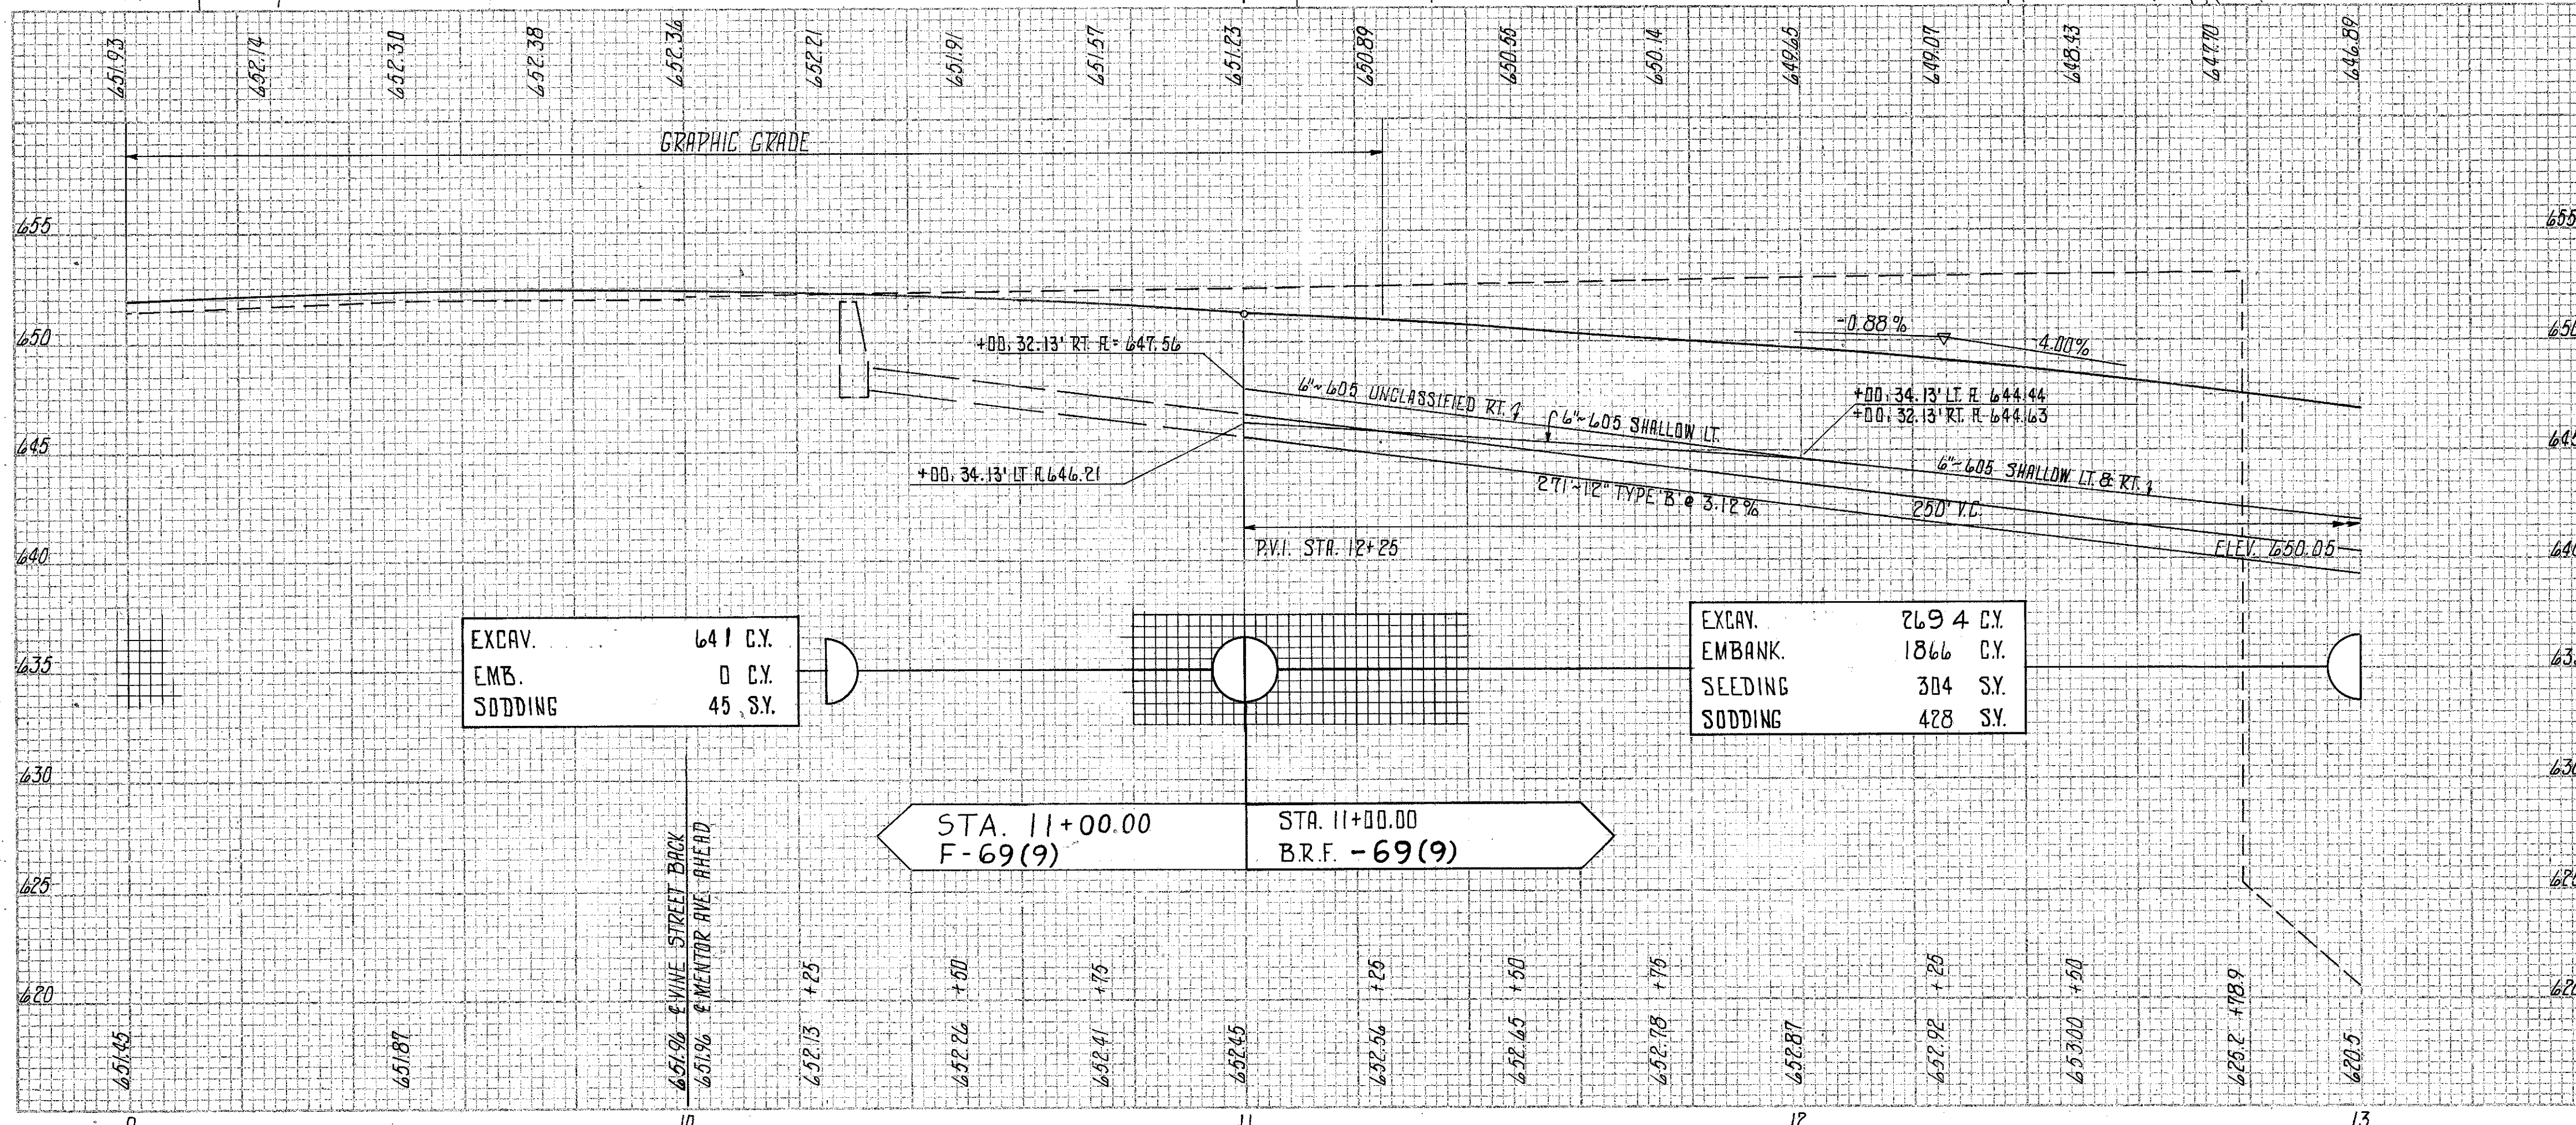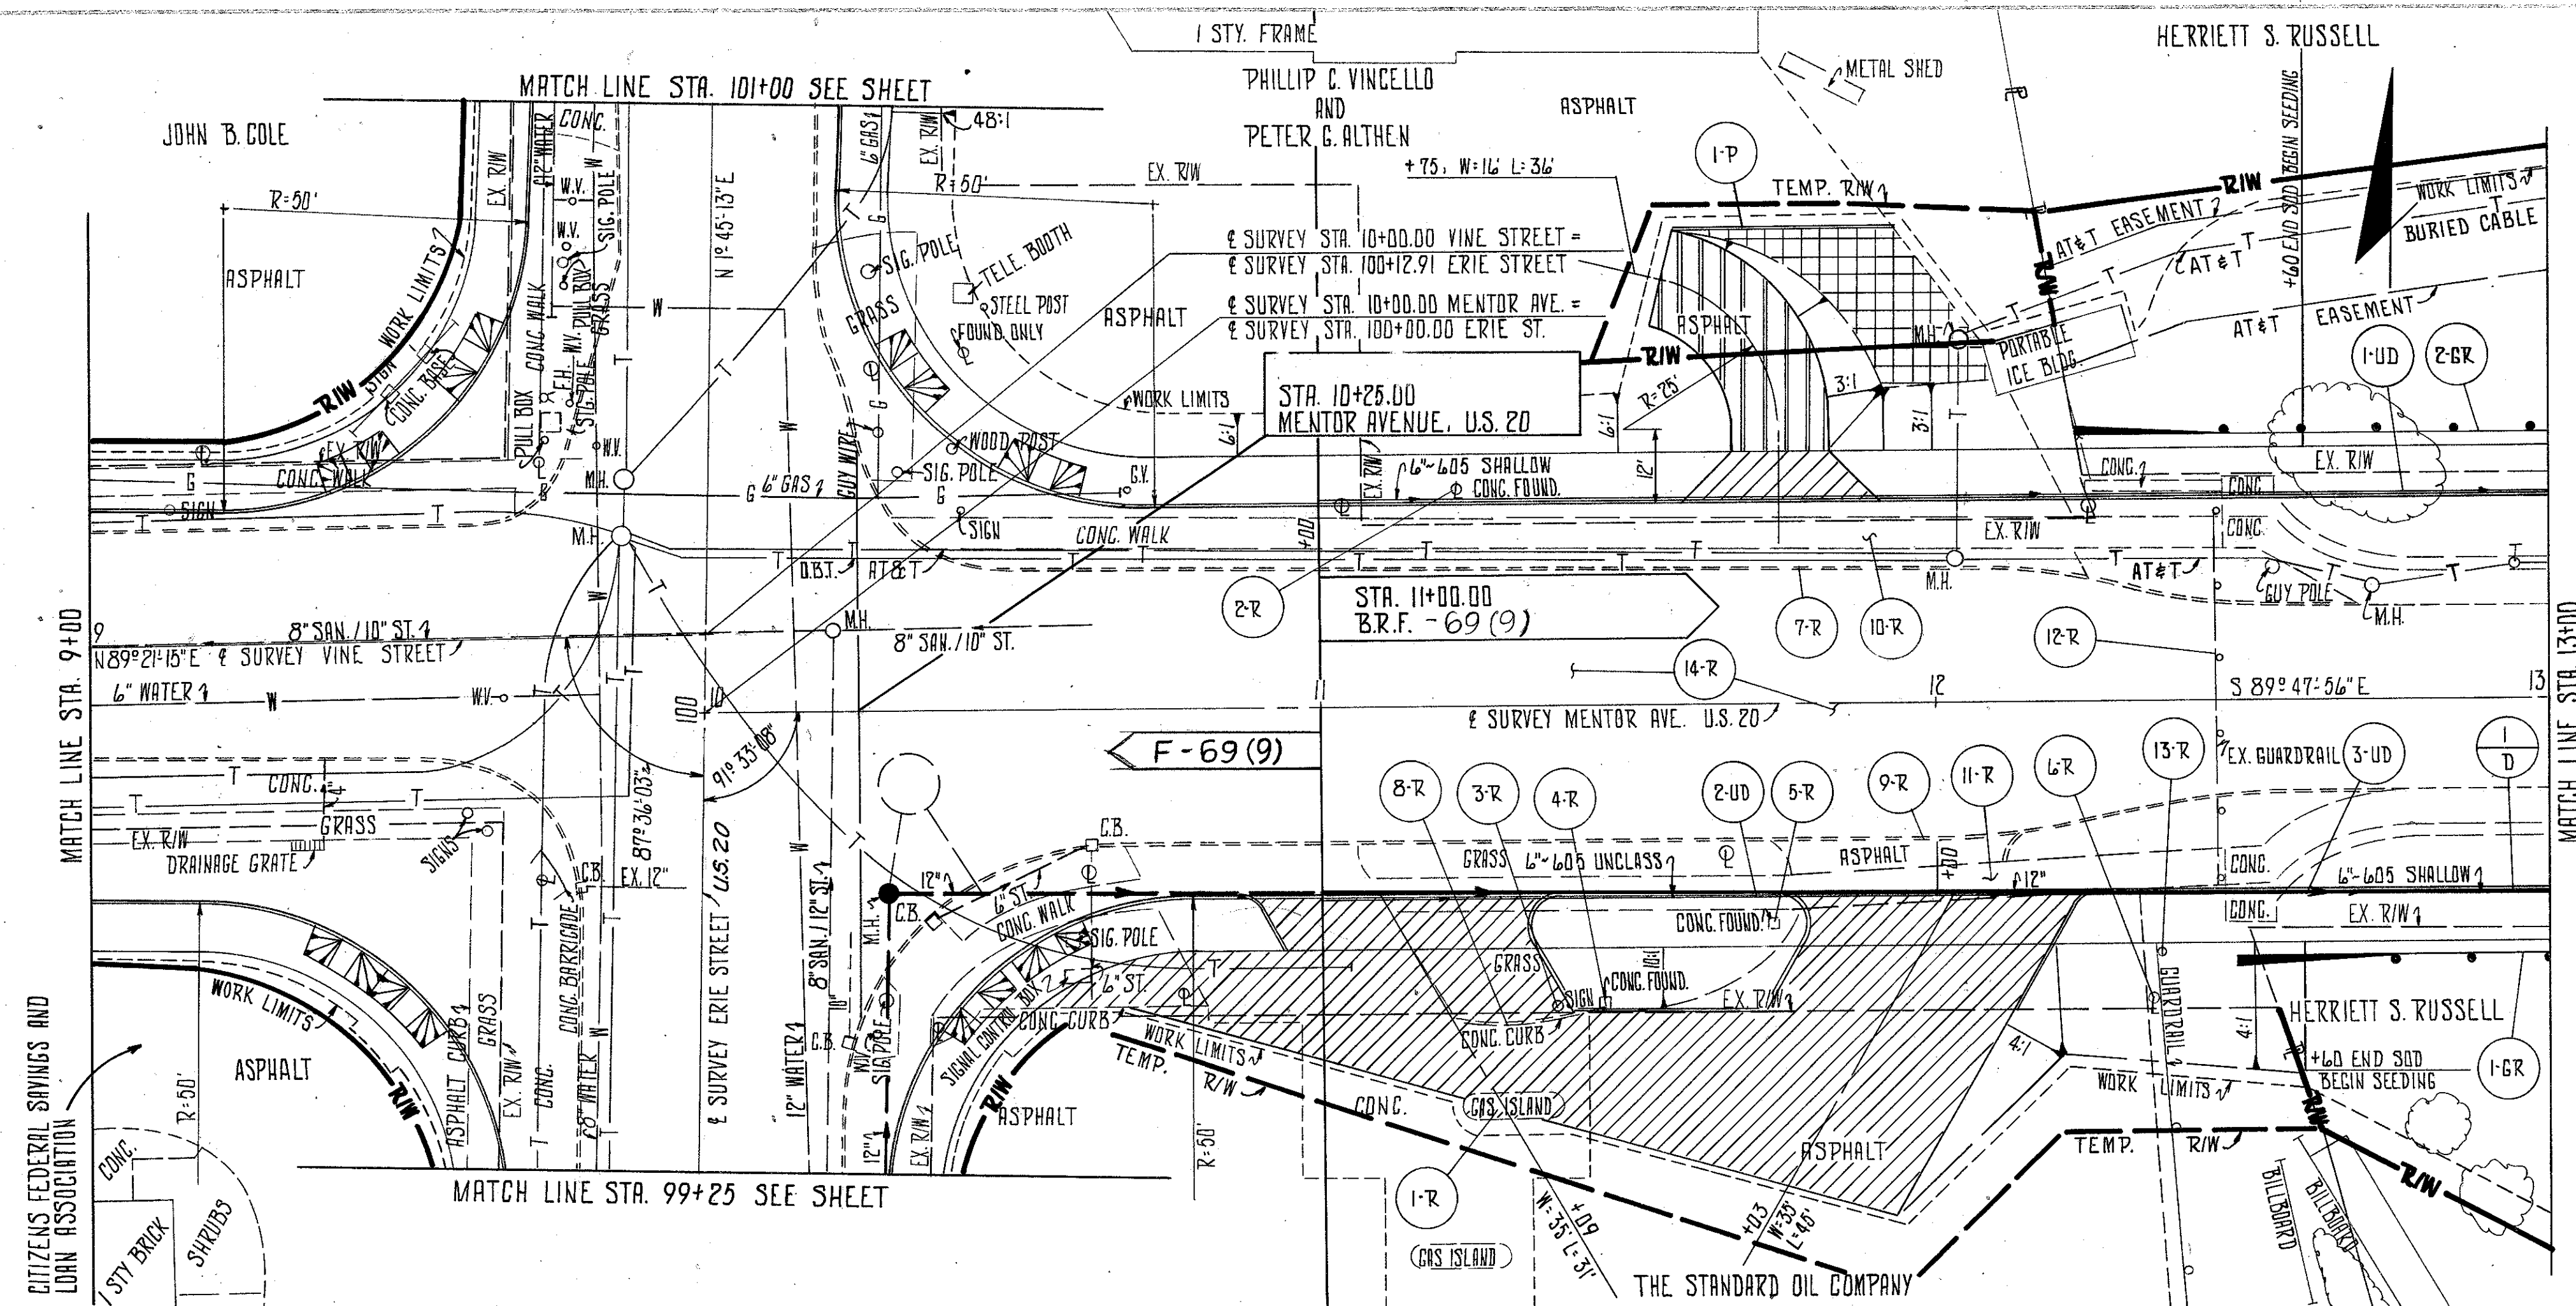

* INCLUDES CONCRETE DRIVE APPROACHES

REF.	STATION TO STATION	SIDE	202					12" TYPE 'B'	6" SHALLOW U.D.	6" UNCLASS. U.D.	6" GUARDRAIL TYPE 'S' ANCHOR ASSY TYPE 'A'	609 ASPHALT CURBS TYPE '1'		
			CONC. FOUNDATION REMOVED	STRUCTURES REMOVED	CURBS REMOVED	* SIDEWALK REMOVED	GUARDRAIL REMOVED						PAVEMENT REMOVED	
1-D	11+00 TO 13+00	RT.						200						
1-BR	12+48.88 TO 13+00.00	RT.								26.12	1			
2-BR	12+22.60 TO 13+00.00	LT.								52.40	1			
1-P	11+58 TO 11+94	LT.									36			
1-R	11+23 TO 11+39	RT.			LUMP									
2-R	11+23	LT.												
3-R	11+38	RT.			LUMP									
4-R	11+46	RT.												
5-R	11+74	RT.												
6-R	12+36	RT.			LUMP									
7-R	11+00 TO 12+69	LT.				170								
8-R	11+22 TO 11+41	RT.				19								
9-R	11+00 TO 12+75	RT.				181								
10-R	11+00 TO 12+47	LT.					735							
11-R	11+00 TO 12+47	RT.					1681							
12-R	12+46	L&R						62.5						
13-R	12+36 TO 12+37	RT.						25.0						
14-R	11+00 TO 12+72	L&R							688					
1-U	11+00 TO 13+00	LT.						200						
2-U	11+00 TO 12+00	RT.							100					
3-U	12+00 TO 13+00	RT.							100					
TOTALS			3	LUMP	370	2416	87.5	688	200	300	100	78.92	2	36