


LAKE COUNTY

CALC. RG 4-77
CHK. FP 5-77

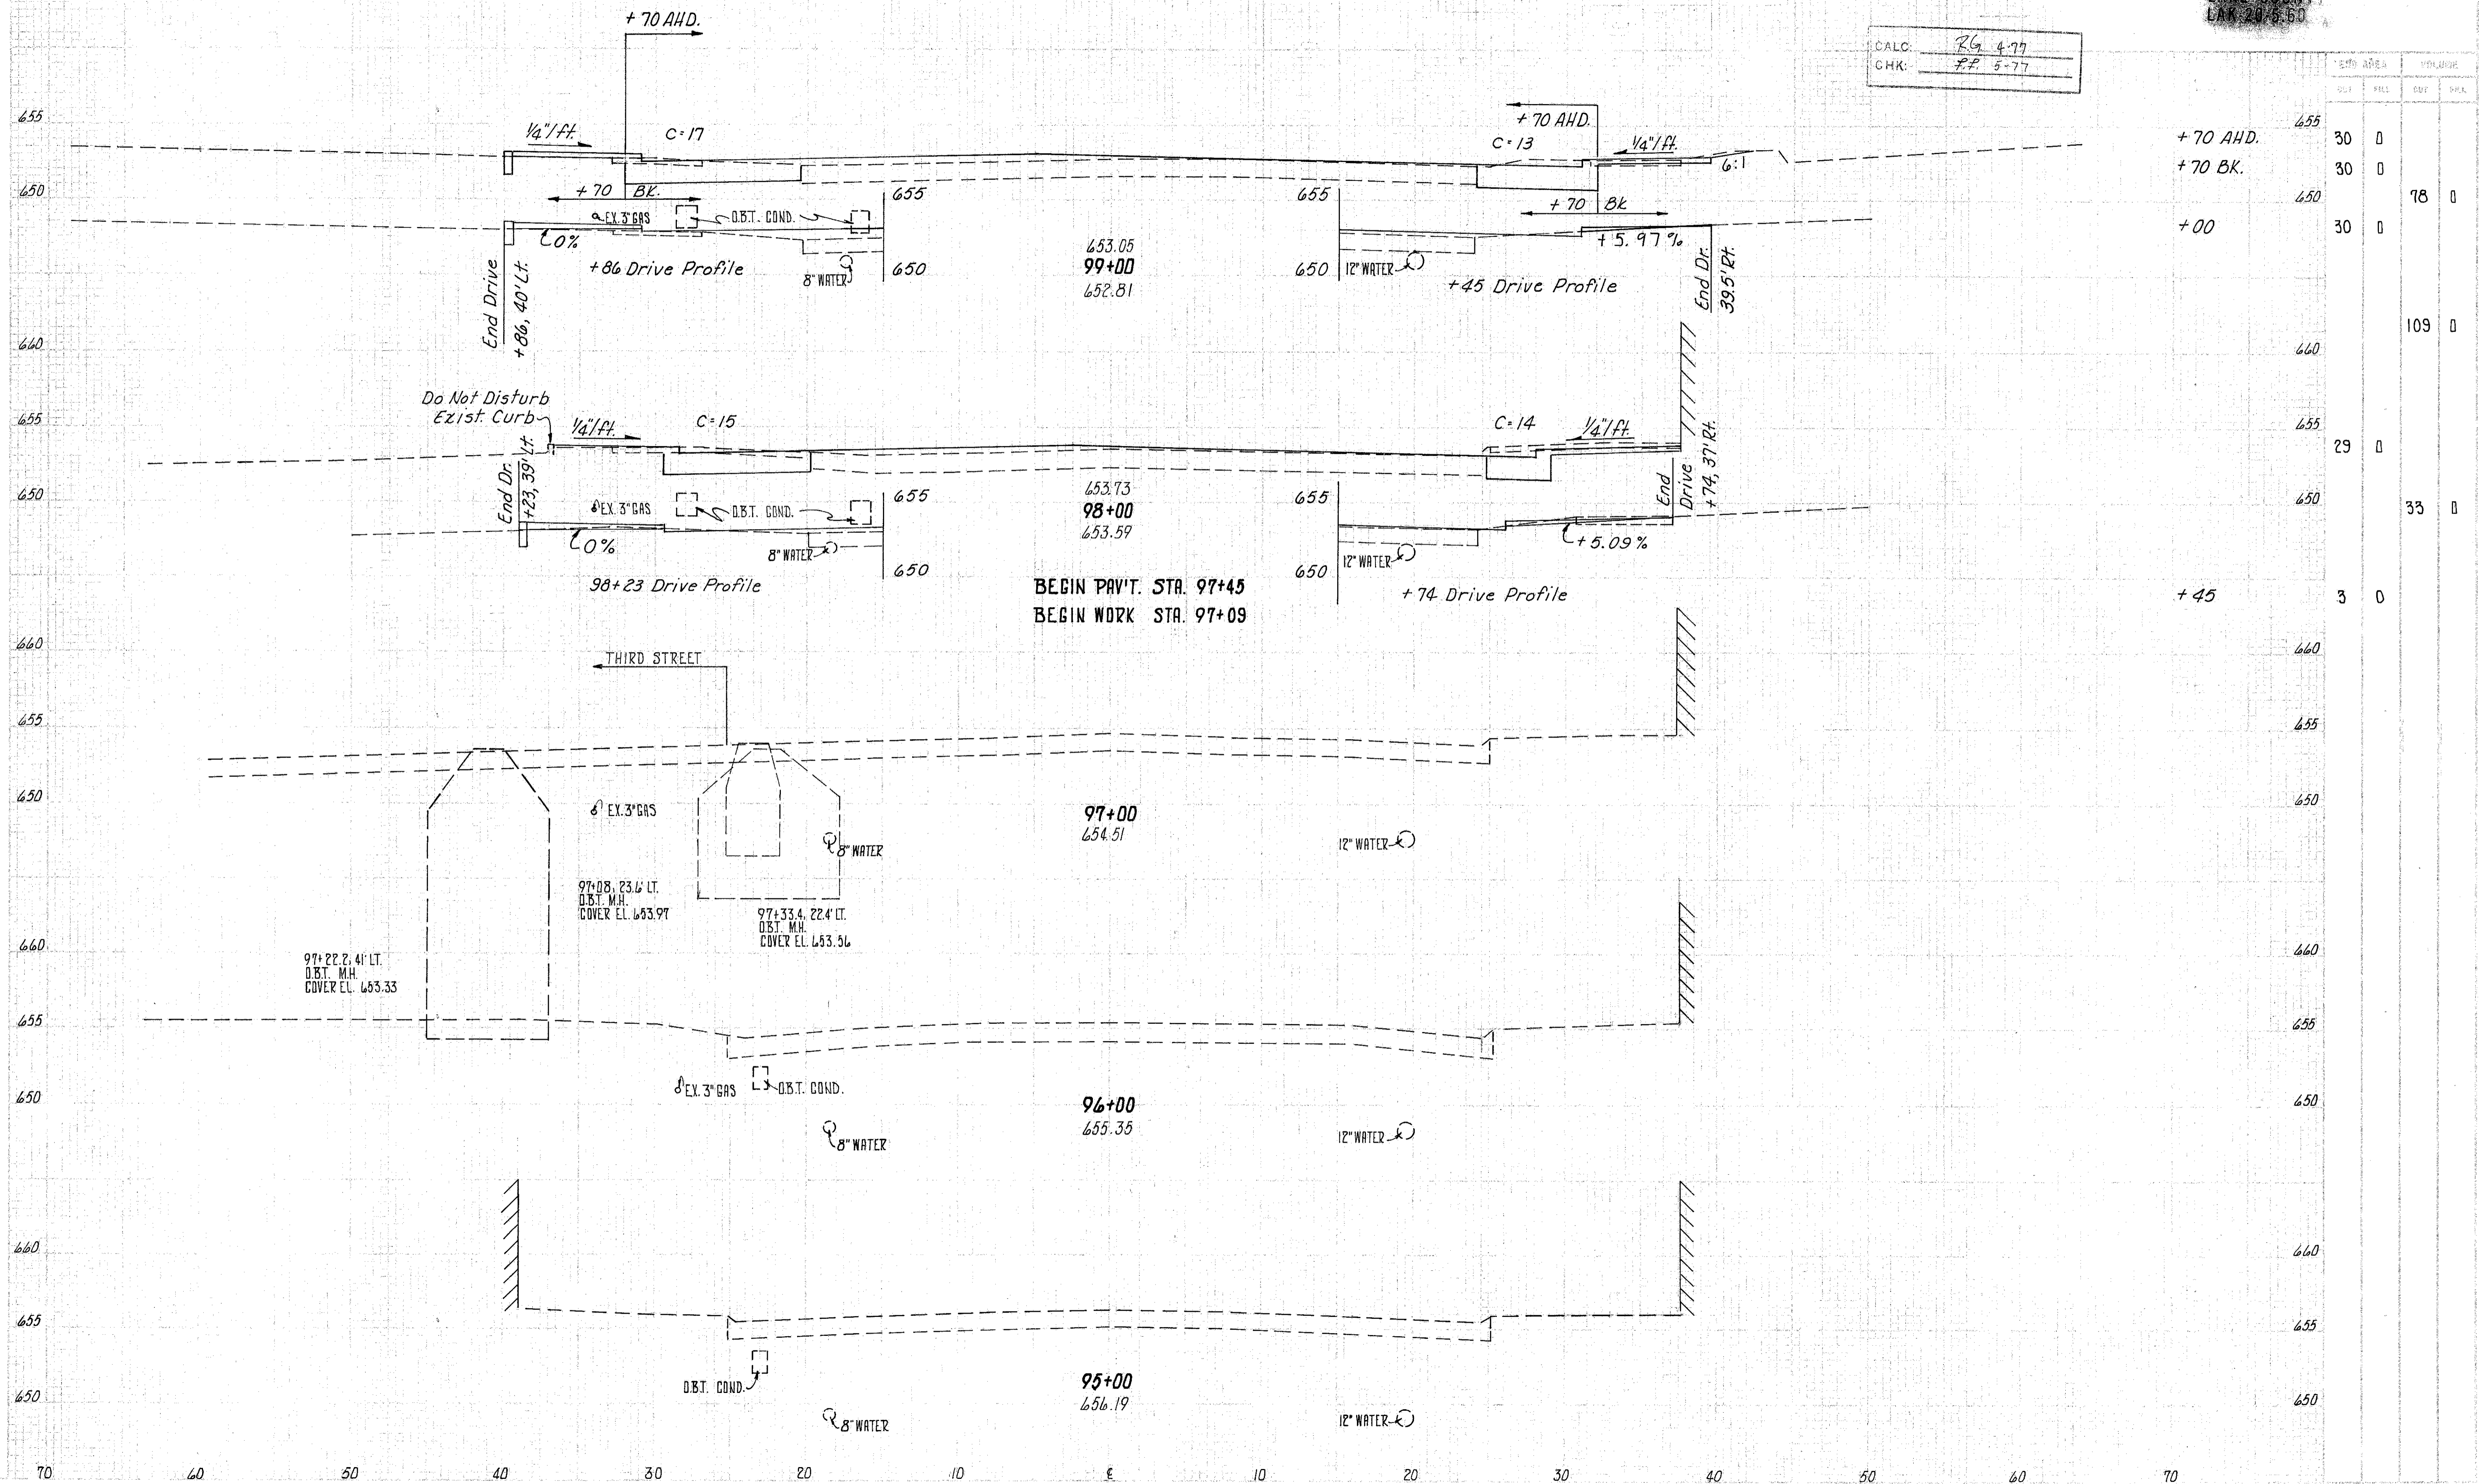

