


CALC: P.G. 4-77
CHK: P.P. 5-77

LAKE COUNTY
LAK-20-5-60

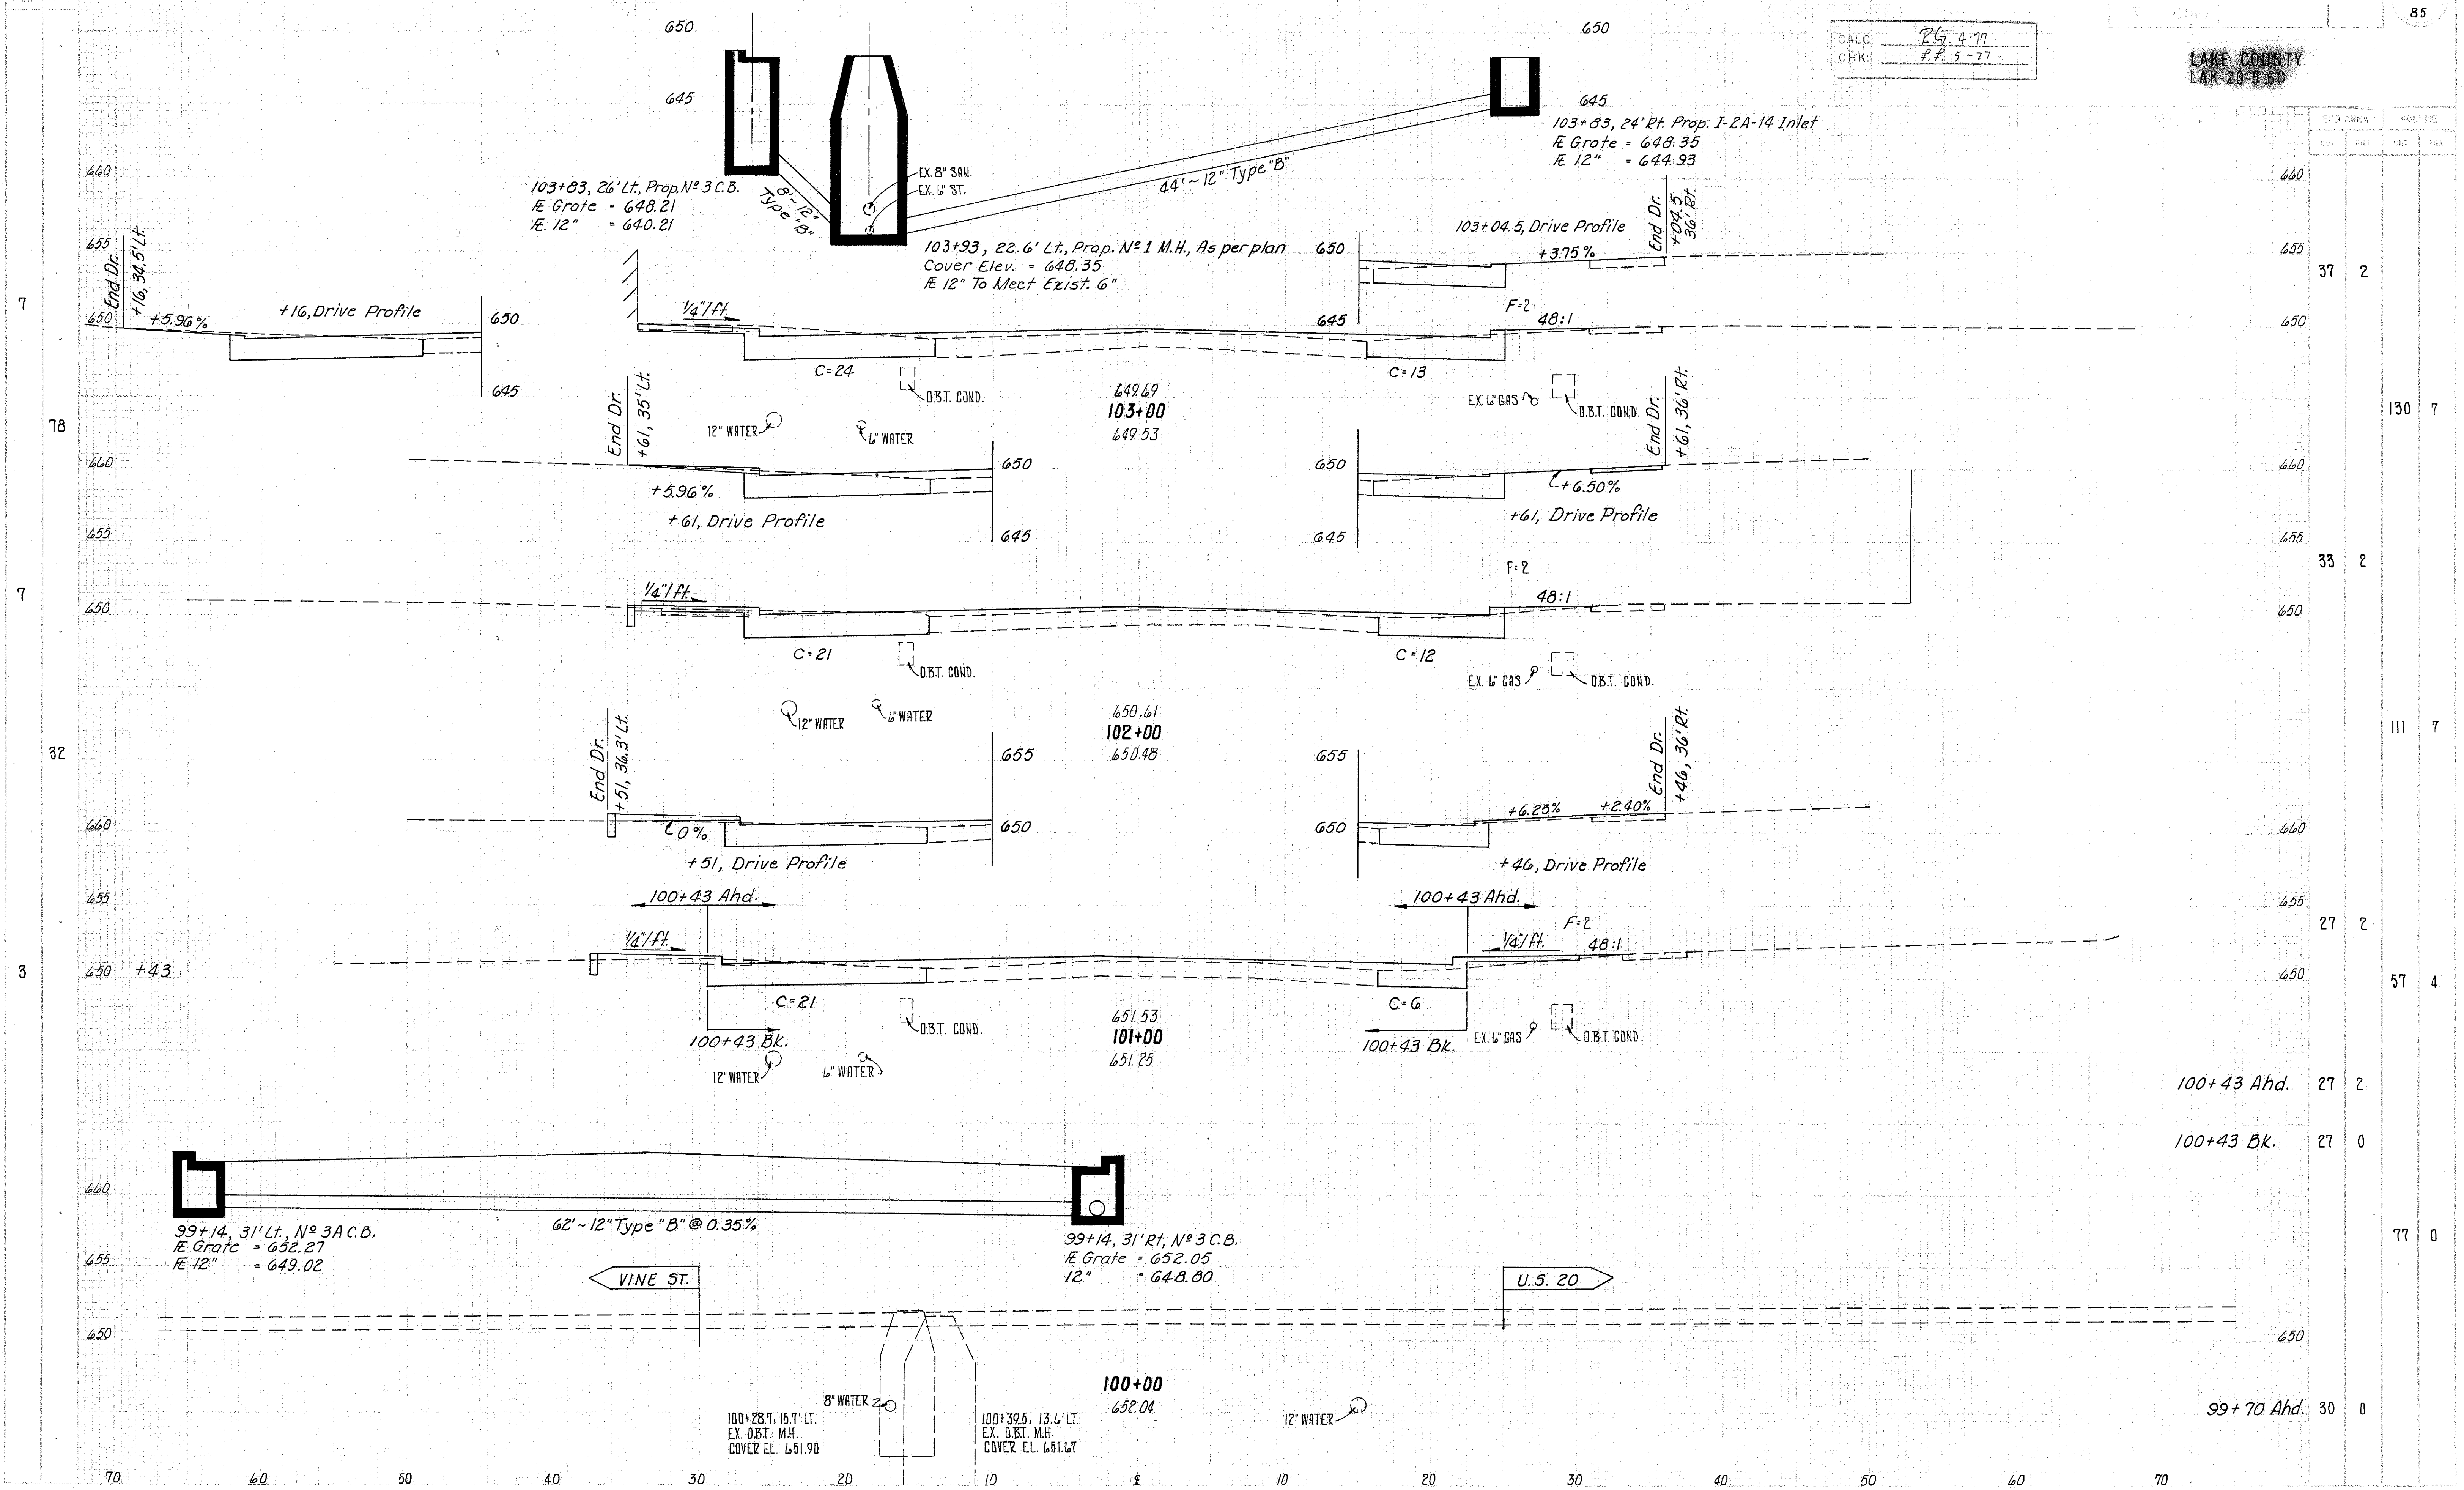

