

CALC: 26.477
CHK: 22.5-77


LAKE COUNTY
LAK-20-5-60

END WORK
STA. 106+10

END PAVEMENT
STA. 106+00

DEDUCT FOR DRIVES ON RIGHT FROM STA. 102+00 TO 106+00
(136.8 x 9 x .667 x .5) ÷ 27 = 15.2 C.Y. FILL
ADD FOR DRIVES ON RIGHT FROM STA. 102+00 TO 106+00
(136.8 x 9 x .667 x .5) ÷ 27 = 15.2 C.Y. CUT

Deduct for Drives on Right from
Sta. 102+00 to Sta. 106+00 ~ 182.3 - 45.5 = 136.8

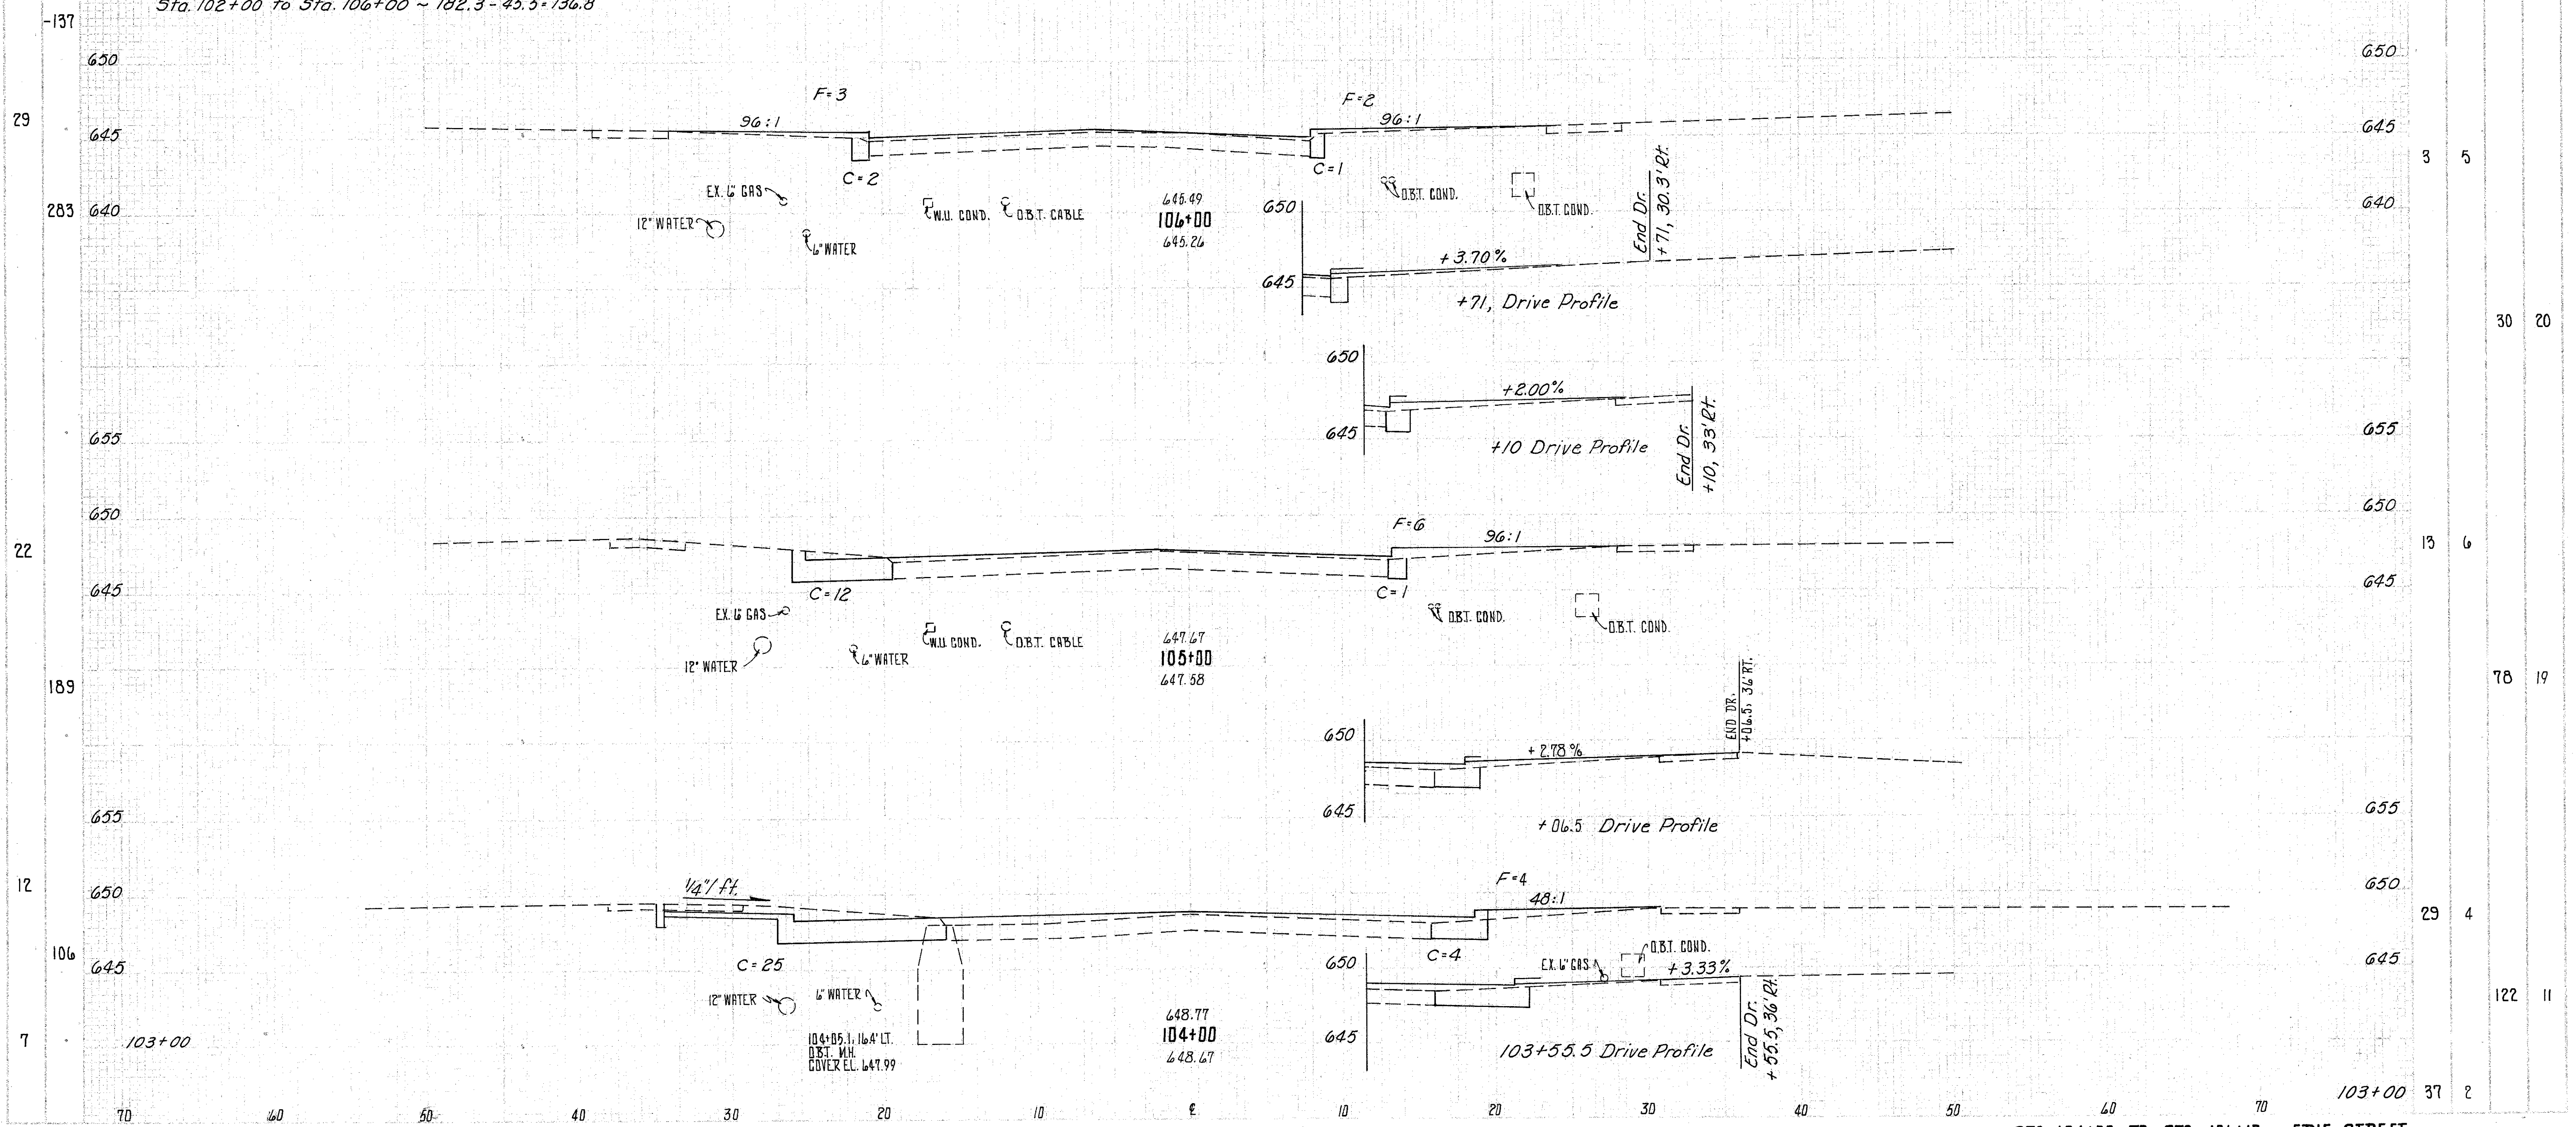

STATION	PAV	DR	FILL	CUT
102+00			-15	
106+00				15
103+00	37	2		
104+00	29	4		
105+00	13	6		
106+00	3	5		
TOTAL				122