


CALC: 26.4-77  
 CHK: P.P. 5-77

DATE	SCALE	PROJECT	40
			88

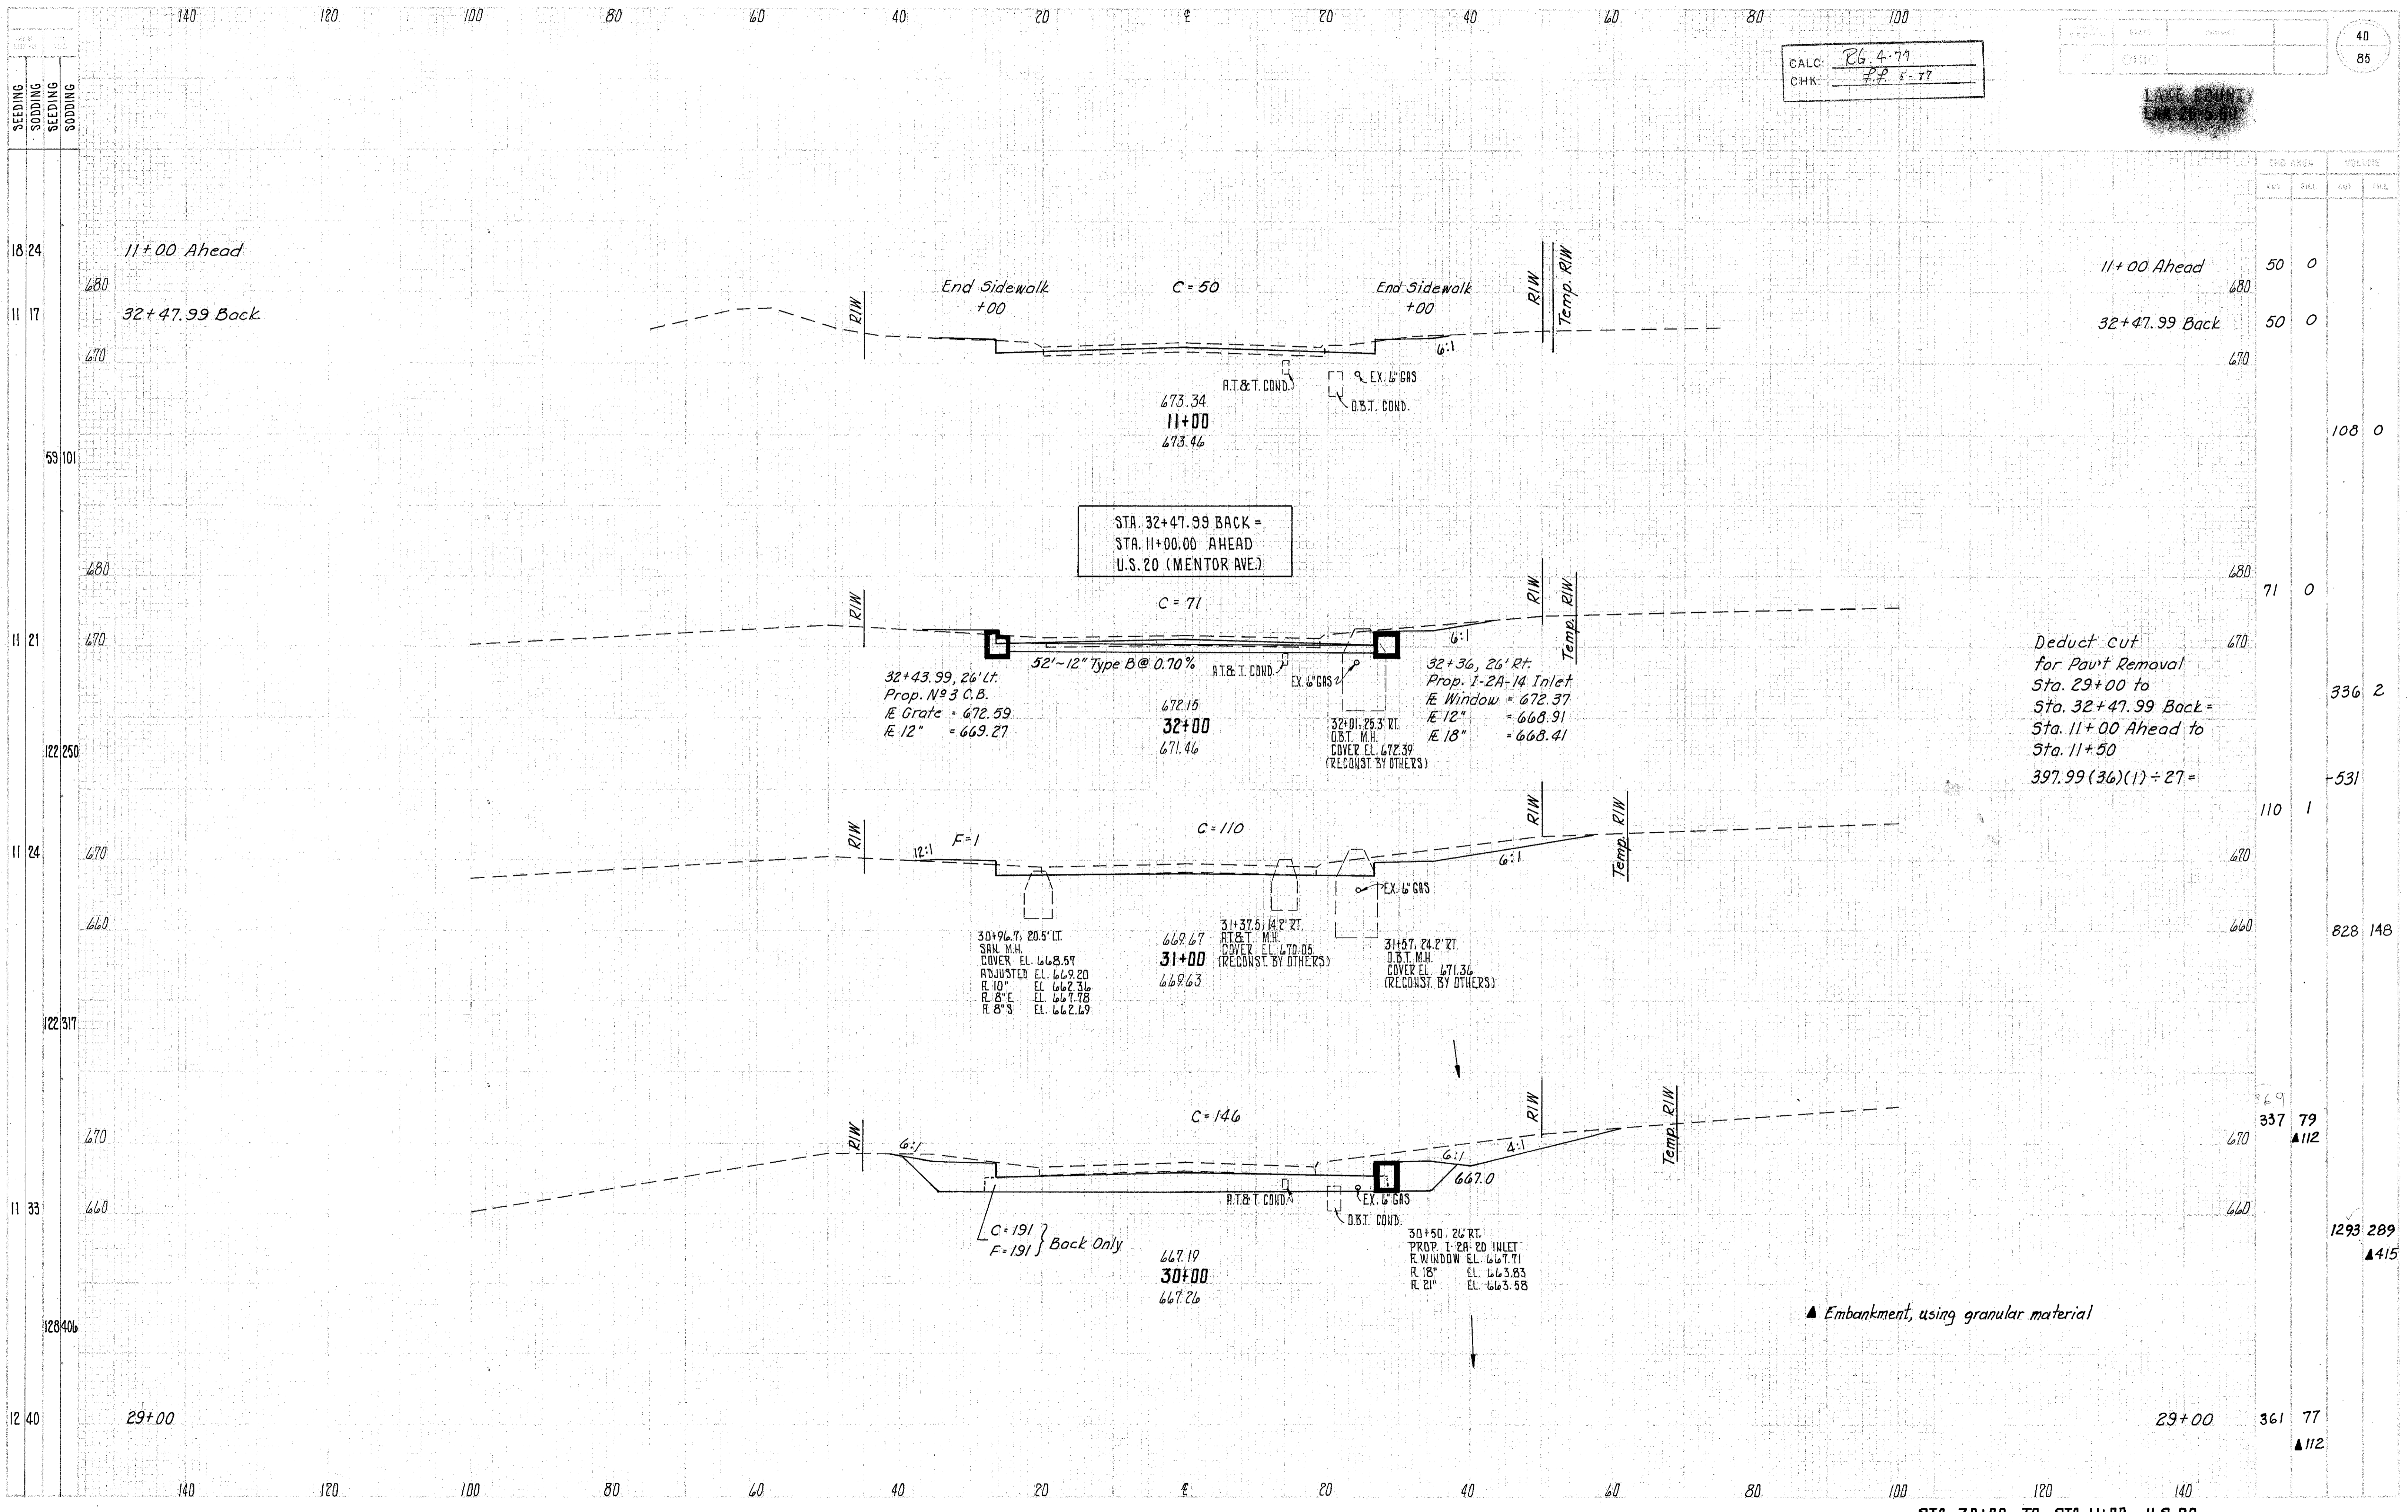

Deduct cut for Pavt Removal  
 Sta. 29+00 to Sta. 32+47.99 Back =  
 Sta. 11+00 Ahead to Sta. 11+50  
 $397.99 (36)(1) \div 27 =$

STA	CROSS AREA		VOLUME	
	CUT	FILL	CUT	FILL
11 24	50	0		
11 17	50	0		
59 101			108	0
11 21	71	0		
122 250			336	2
11 24	110	1		
122 317			531	
11 33	337	79		
128 406			1293	289
12 40	361	77		

▲ Embankment, using granular material