


FHWA REGION	STATE	PROJECT
5	OHIO	


81  
85

LAKE COUNTY  
LAK - 20 - 5.60

6  
10

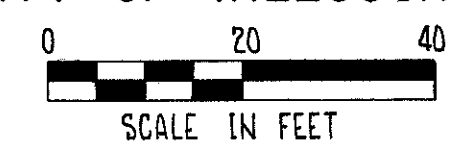

NOTE:  
1. O FOR BEARING AND DISTANCE SEE TABLE BELOW.

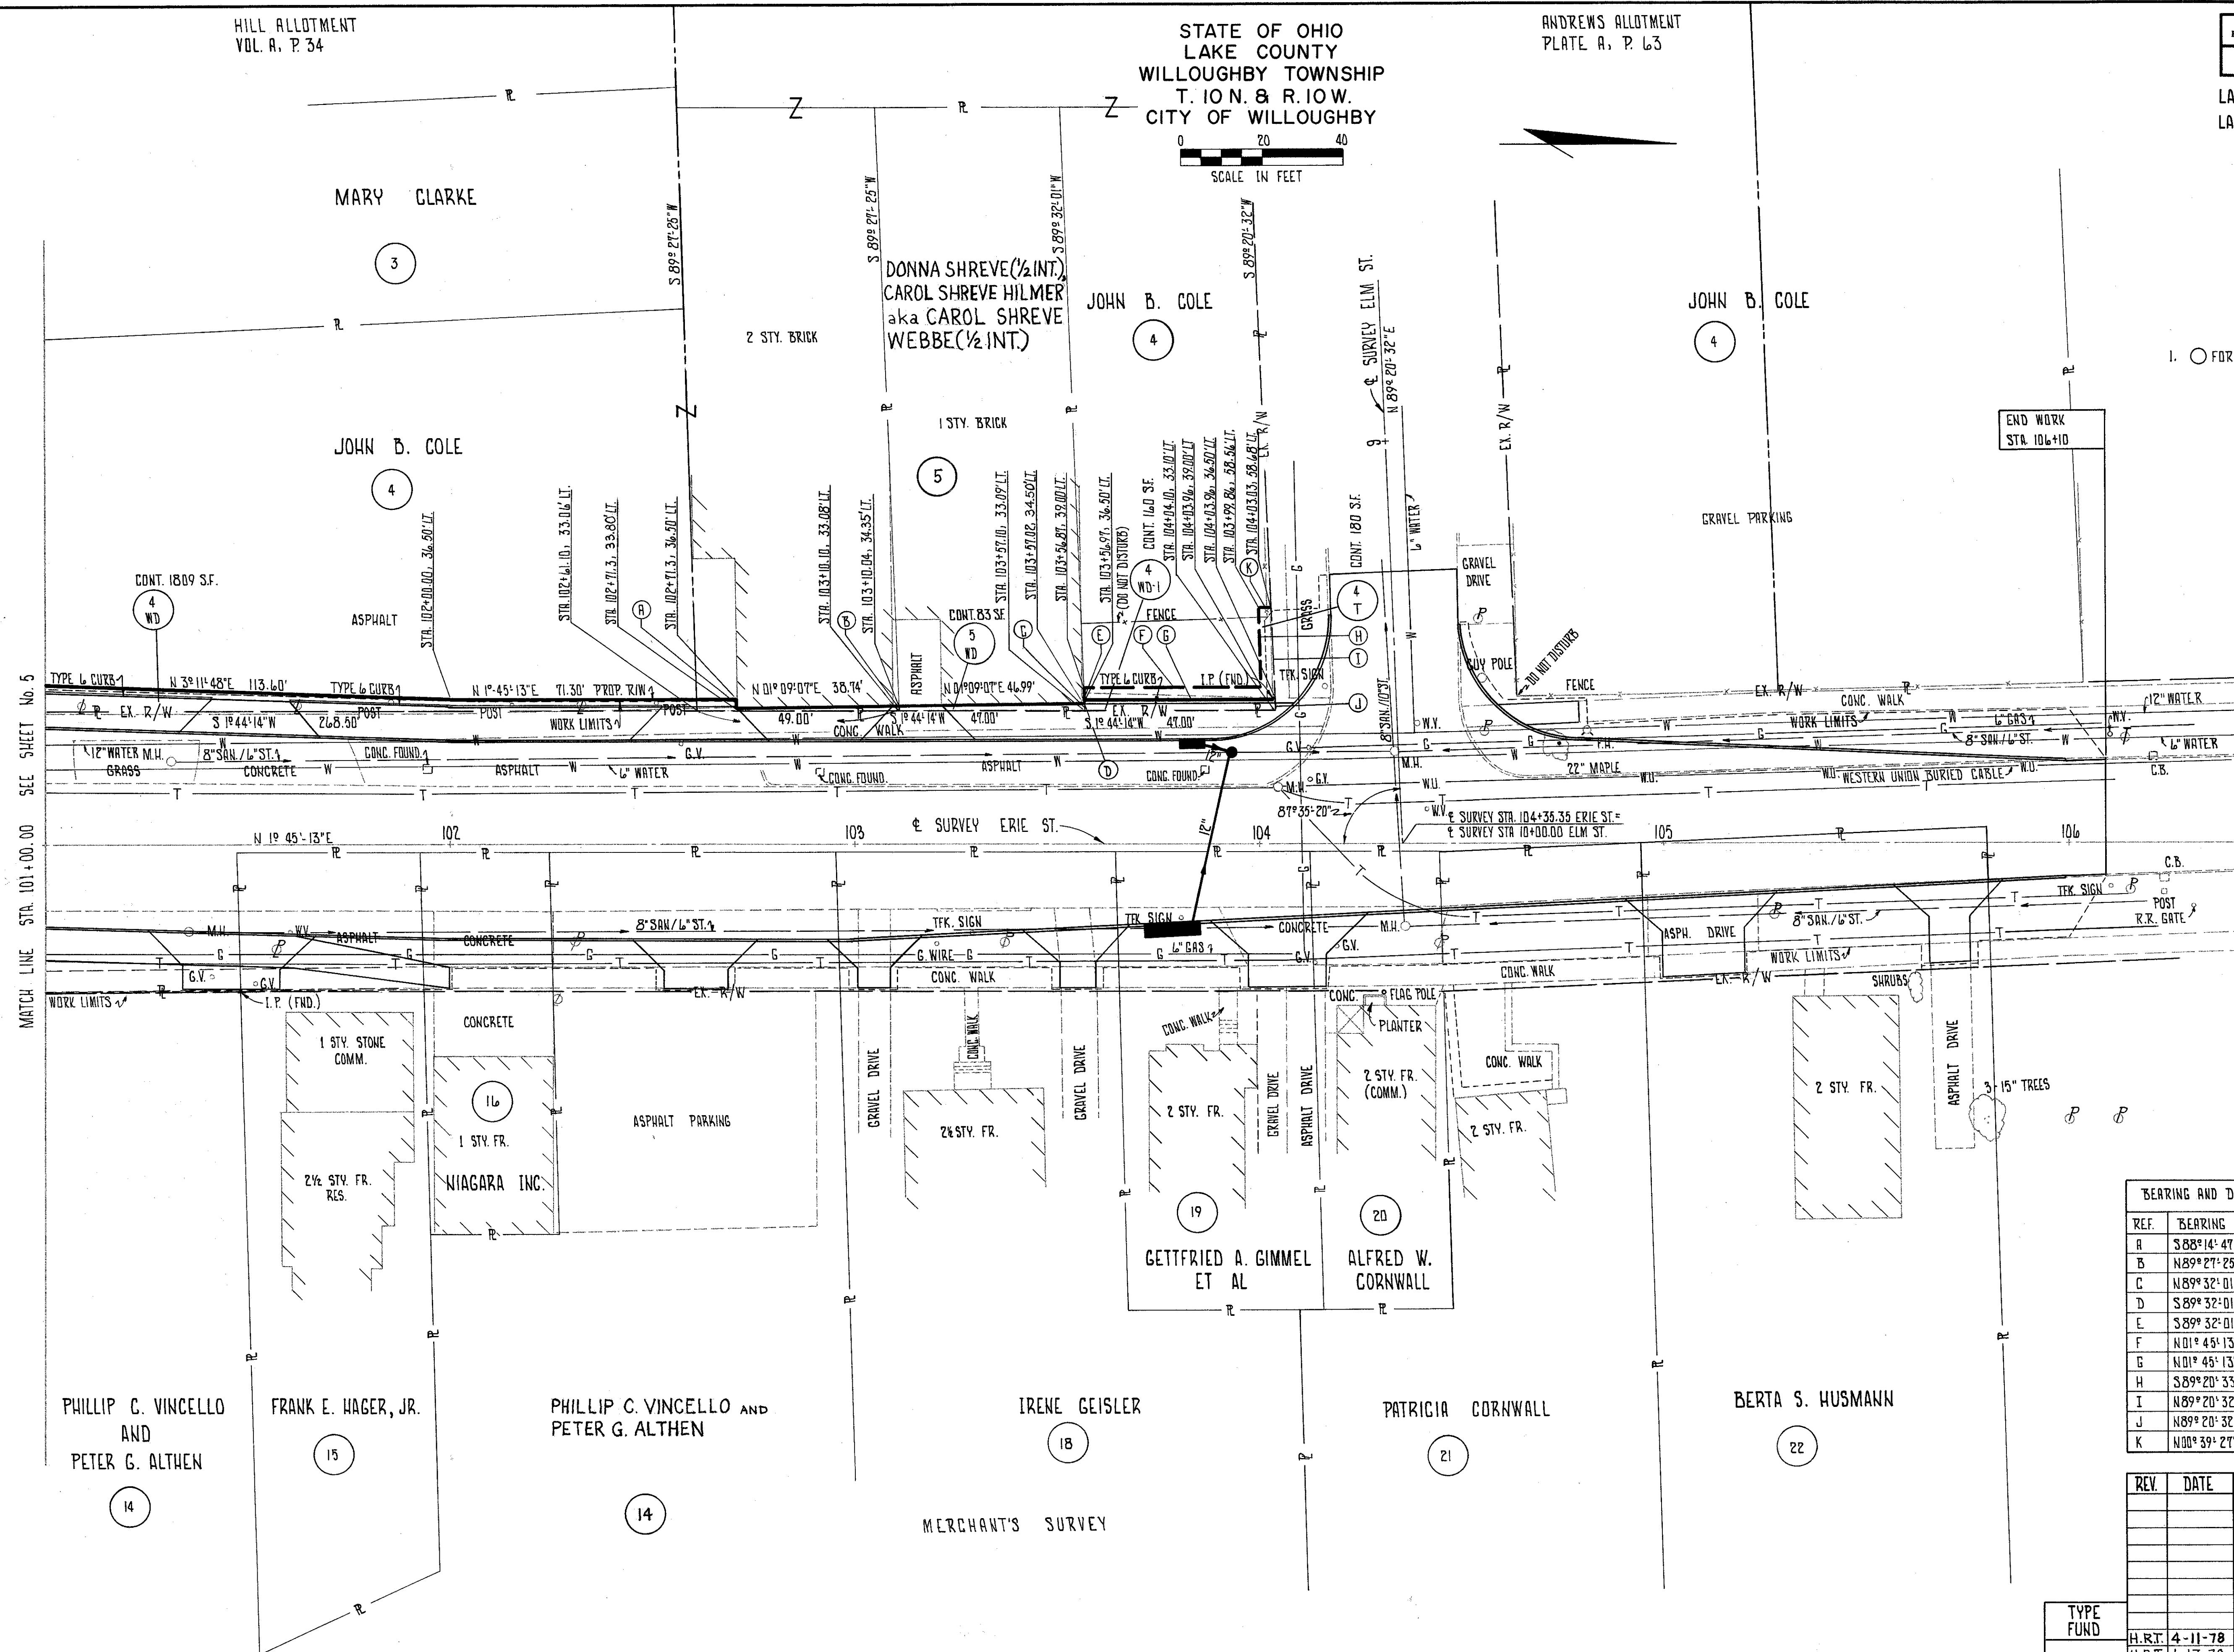

MATCH LINE STA. 101+00.00 SEE SHEET No. 5

REF.	BEARING	DISTANCE
A	S 88° 14' 47" E	2.70'
B	N 89° 27' 25" E	1.27'
C	N 89° 32' 01" E	1.41'
D	S 89° 32' 01" W	3.41'
E	S 89° 32' 01" W	2.50'
F	N 01° 45' 13" E	43.81'
G	N 01° 45' 13" E	46.99'
H	S 89° 20' 33" W	19.58'
I	N 89° 20' 32" E	22.21'
J	N 89° 20' 32" E	3.40'
K	N 00° 39' 27" W	3.17'

REV.	DATE	DESCRIPTION
		COMPLETED

TYPE FUND	H.R.T.	DATE	REVISION