

HARRIETT S. RUSSELL 17


STATE OF OHIO  
LAKE COUNTY  
WILLOUGHBY TOWNSHIP  
T. 10 N. & R. 10 W.  
CITY OF WILLOUGHBY

FHWA REGION	STATE	PROJECT
5	OHIO	

LAKE COUNTY  
LAK-20-5.60

83  
85

8  
10

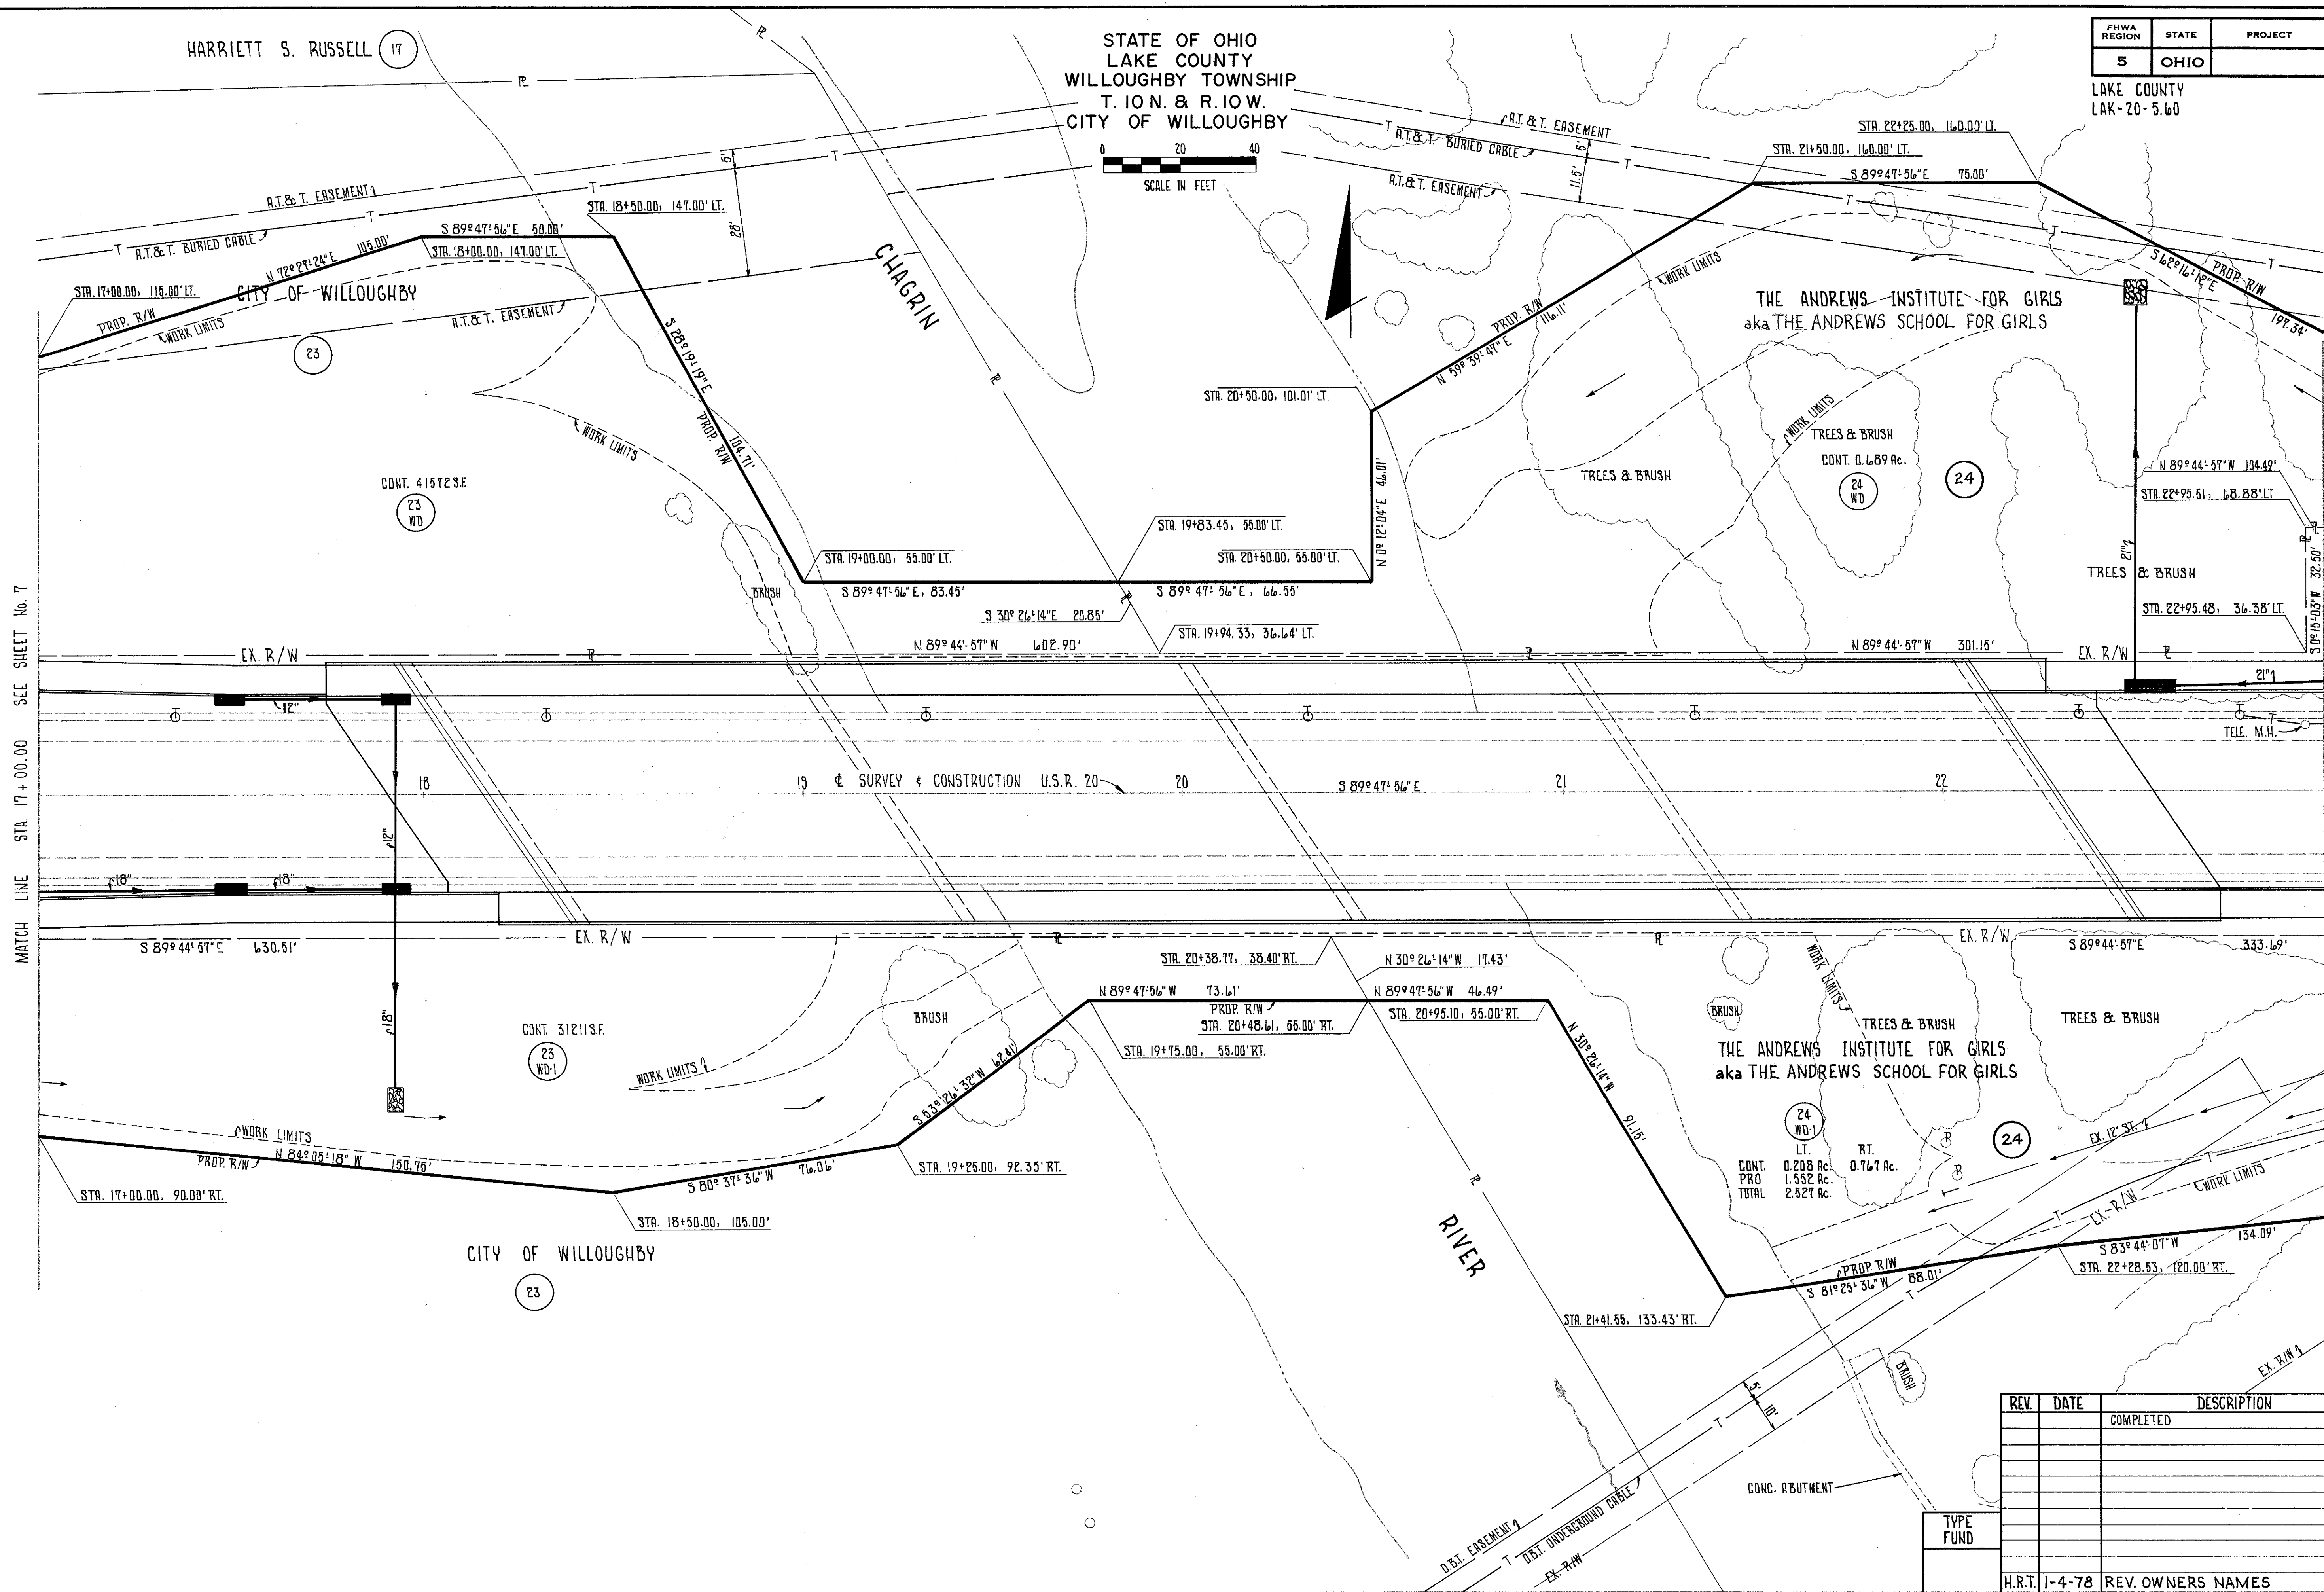

MATCH LINE STA. 17+00.00 SEE SHEET No. 7

MATCH LINE STA. 23+00.00 SEE SHEET No. 9

CONT. 415723 S.F.  
23  
WD

CONT. 31211 S.F.  
23  
WD-1

24  
WD-1  
LT. 0.208 Ac.  
RT. 0.767 Ac.  
TOTAL 1.552 Ac.  
2.827 Ac.

REV.	DATE	DESCRIPTION
		COMPLETED

TYPE FUND

H.R.T. 1-4-78 REV. OWNERS NAMES