


NOTE
NO WORK TO BE DONE BETWEEN
STA. 0+880.50 & STA. 2+08.12
LOCATION OF CASTINGS AS SHOWN ON PLAN
AND PROFILE SHEETS ARE APPROXIMATE (±0.10 MILE)

EXTRA AREA AVER $\frac{3}{4}$ " T-35 (FEATHERED INTERSECTIONS)
WILLOUGHBY.

KIRTLAND-WILLOUGHBY RD.	107 S.Y.
OLD RIDGE RD.	50 S.Y.
ROAD STA. 36+20±	50 S.Y.
TOTAL	207 S.Y.

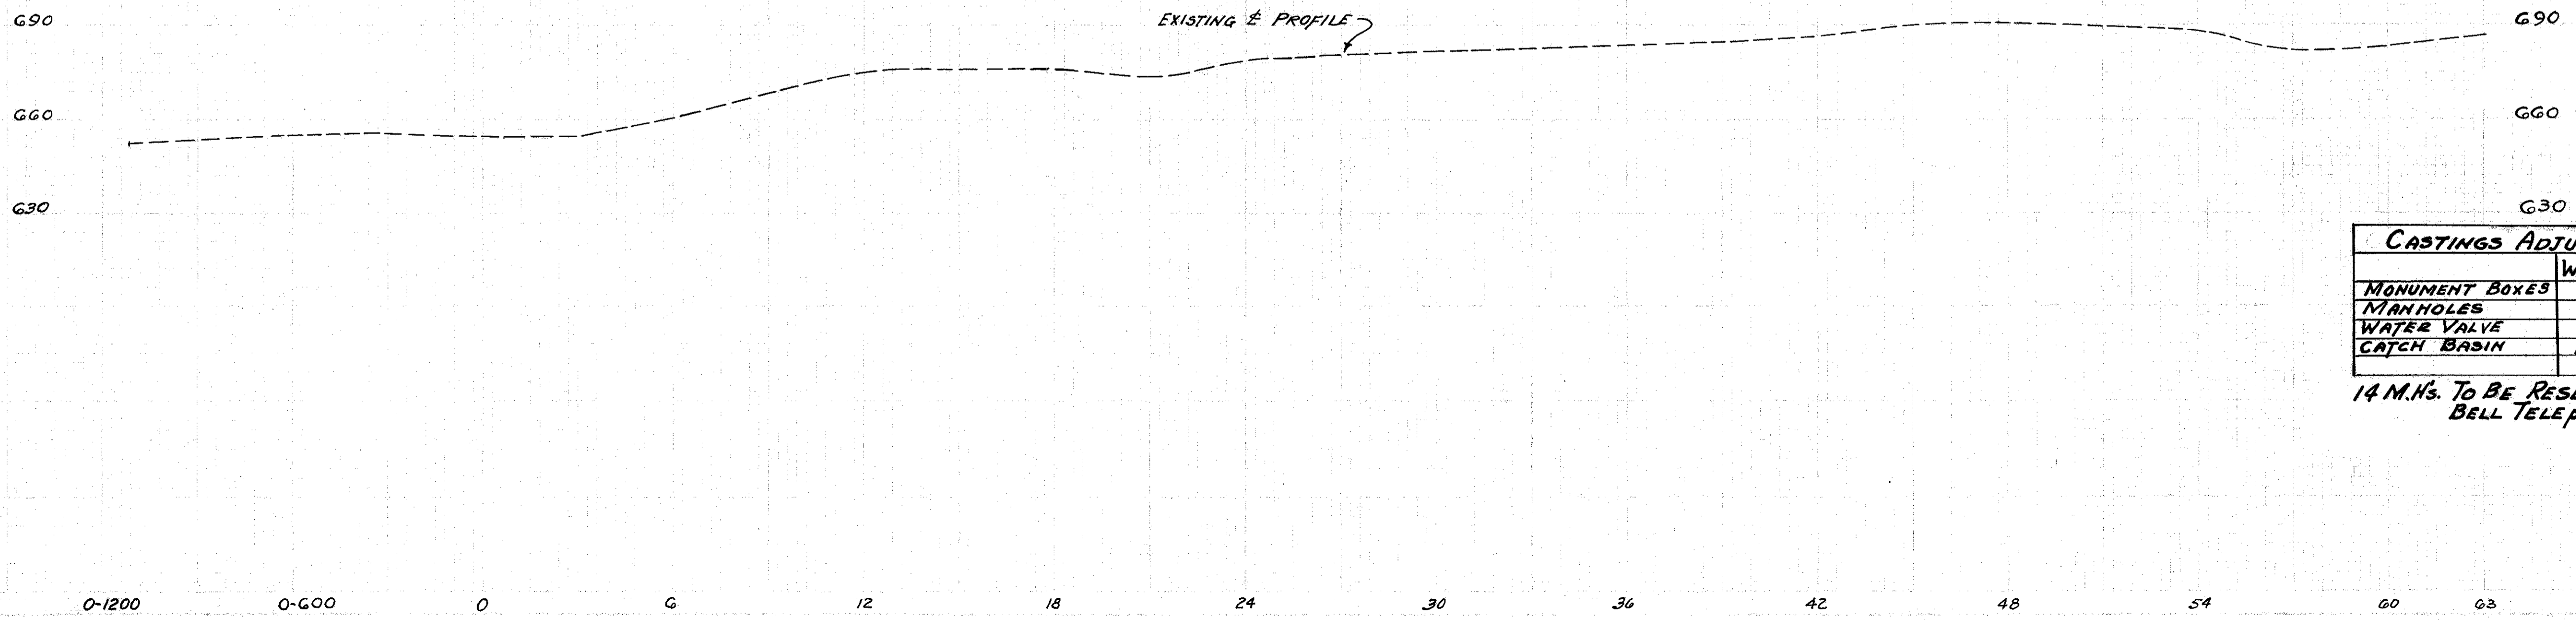

CASTINGS ADJUSTED TO GRADE		
	WILLOUGHBY	RURAL
MONUMENT BOXES	4-EACH	2-EACH
MANHOLES	1-EACH	
WATER VALVE	1-EACH	
CATCH BASIN	1-EACH	

14 M.H.'s. TO BE RESET BY OHIO
BELL TELEPHONE CO.