



340+00
341+50
328+00
1+50

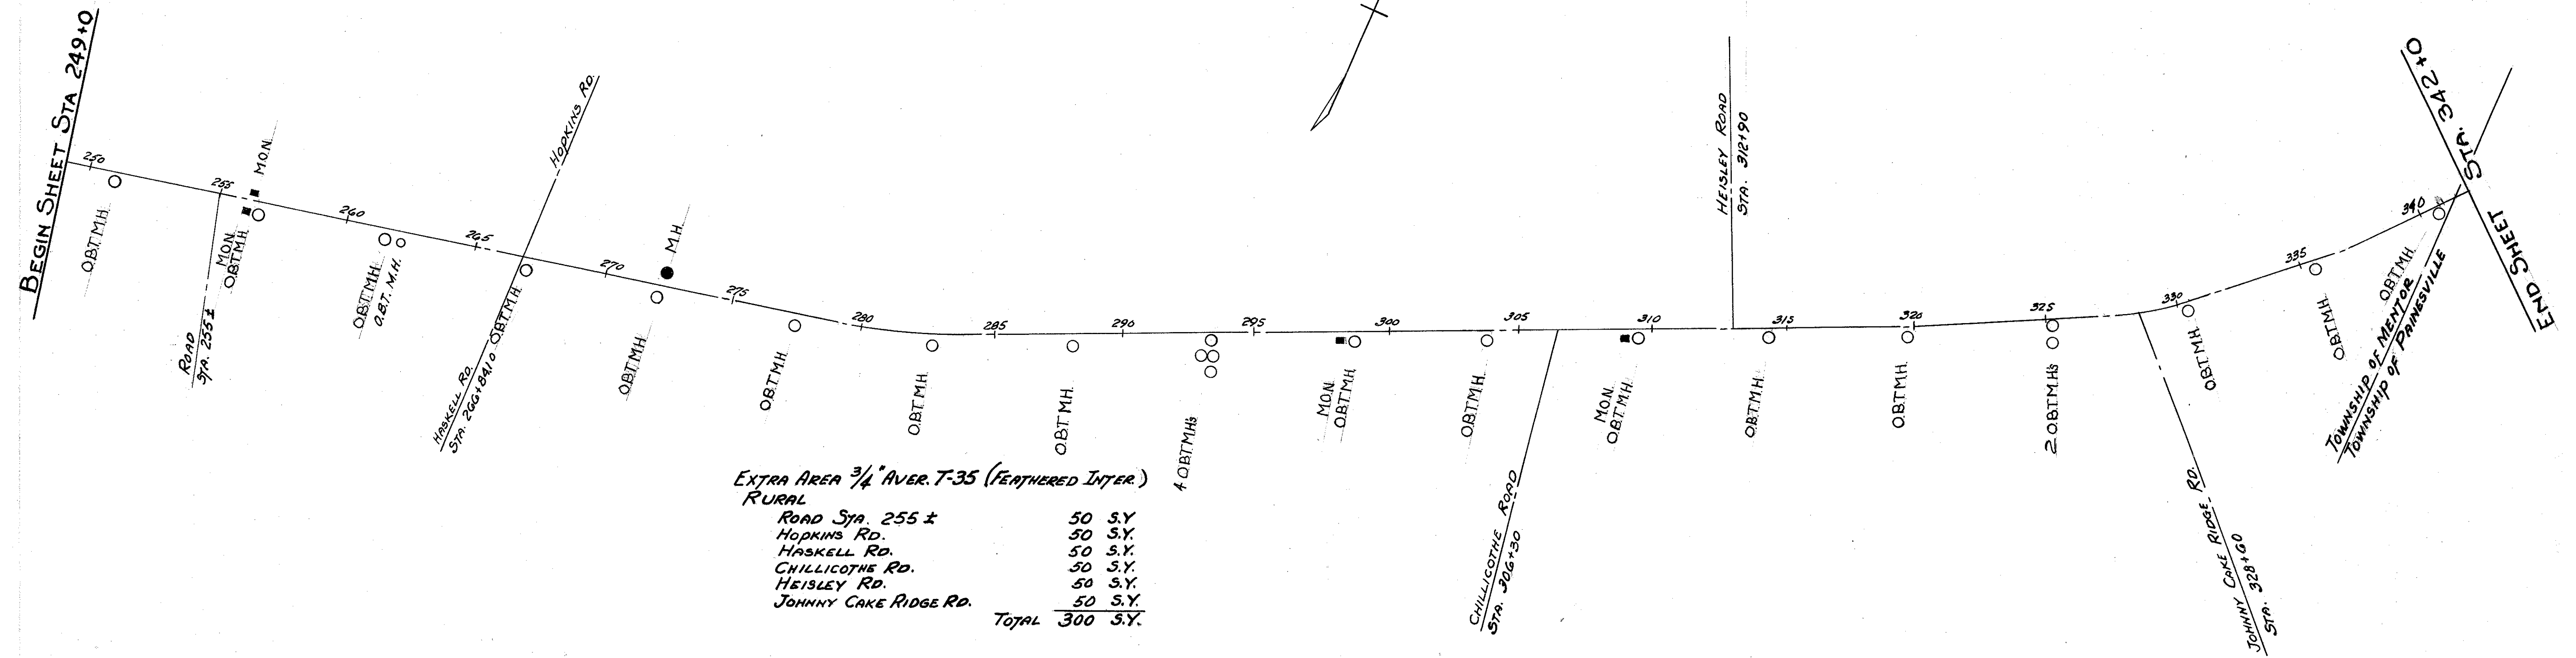

EXTRA AREA $\frac{3}{4}$ " AVER. T-35 (FEATHERED INTER.)
RURAL

ROAD STA. 255 ±	50 S.Y.
HOPKINS RD.	50 S.Y.
HASKELL RD.	50 S.Y.
CHILLICOTHE RD.	50 S.Y.
HEISLEY RD.	50 S.Y.
JOHNNY CAKE RIDGE RD.	50 S.Y.
TOTAL	300 S.Y.

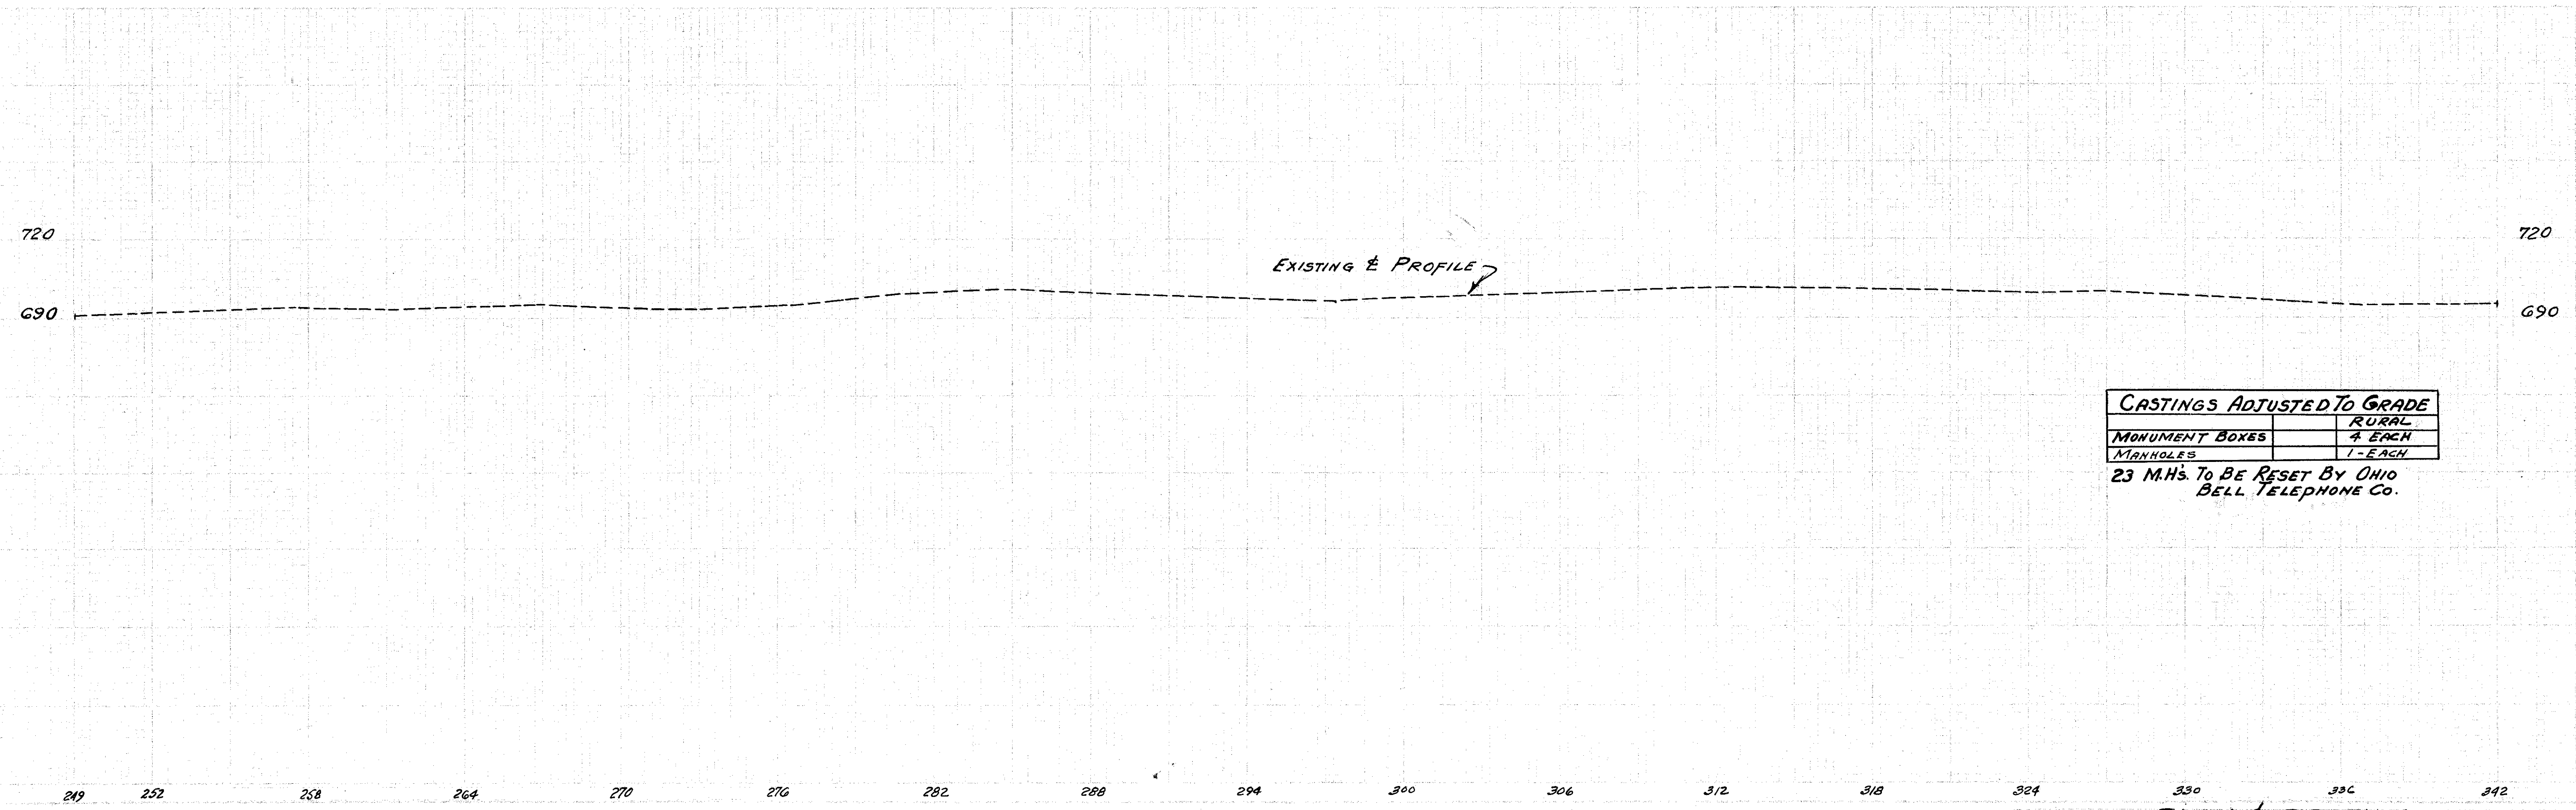

CASTINGS ADJUSTED TO GRADE	
MONUMENT BOXES	RURAL 4 EACH
MANHOLES	1-EACH

23 M.H.'s. To BE RESET BY OHIO BELL TELEPHONE CO.