
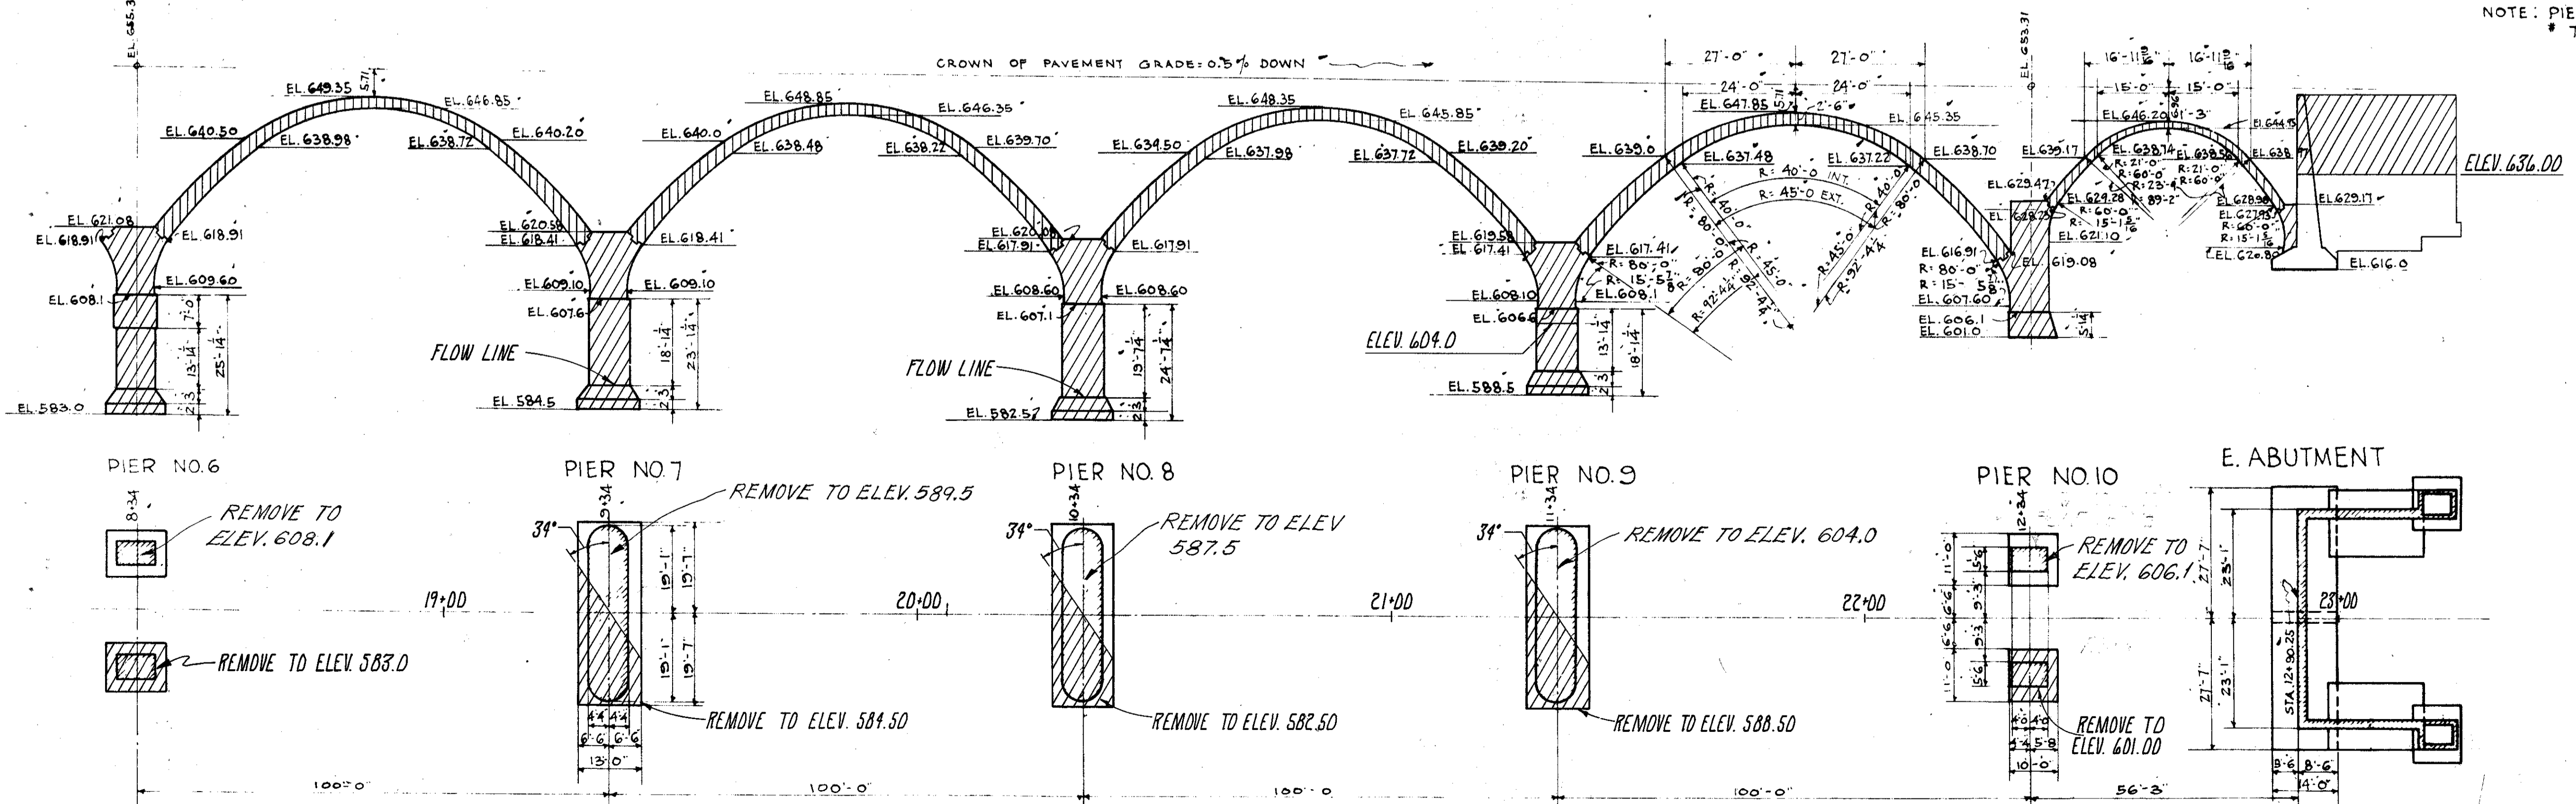


DEMOLITION NOTES: CROSS HATCHED SECTIONS MUST BE DEMOLISHED, EXCEPT THAT PIERS SHALL BE REMOVED TO ELEVATIONS CALLED FOR ON PLAN VIEW.

REMOVE RIGHT PIER COMPLETELY SO AS NOT TO INTERFERE WITH PILE DRIVING FOR NEW ABUTMENT. (PIER #6 ONLY)

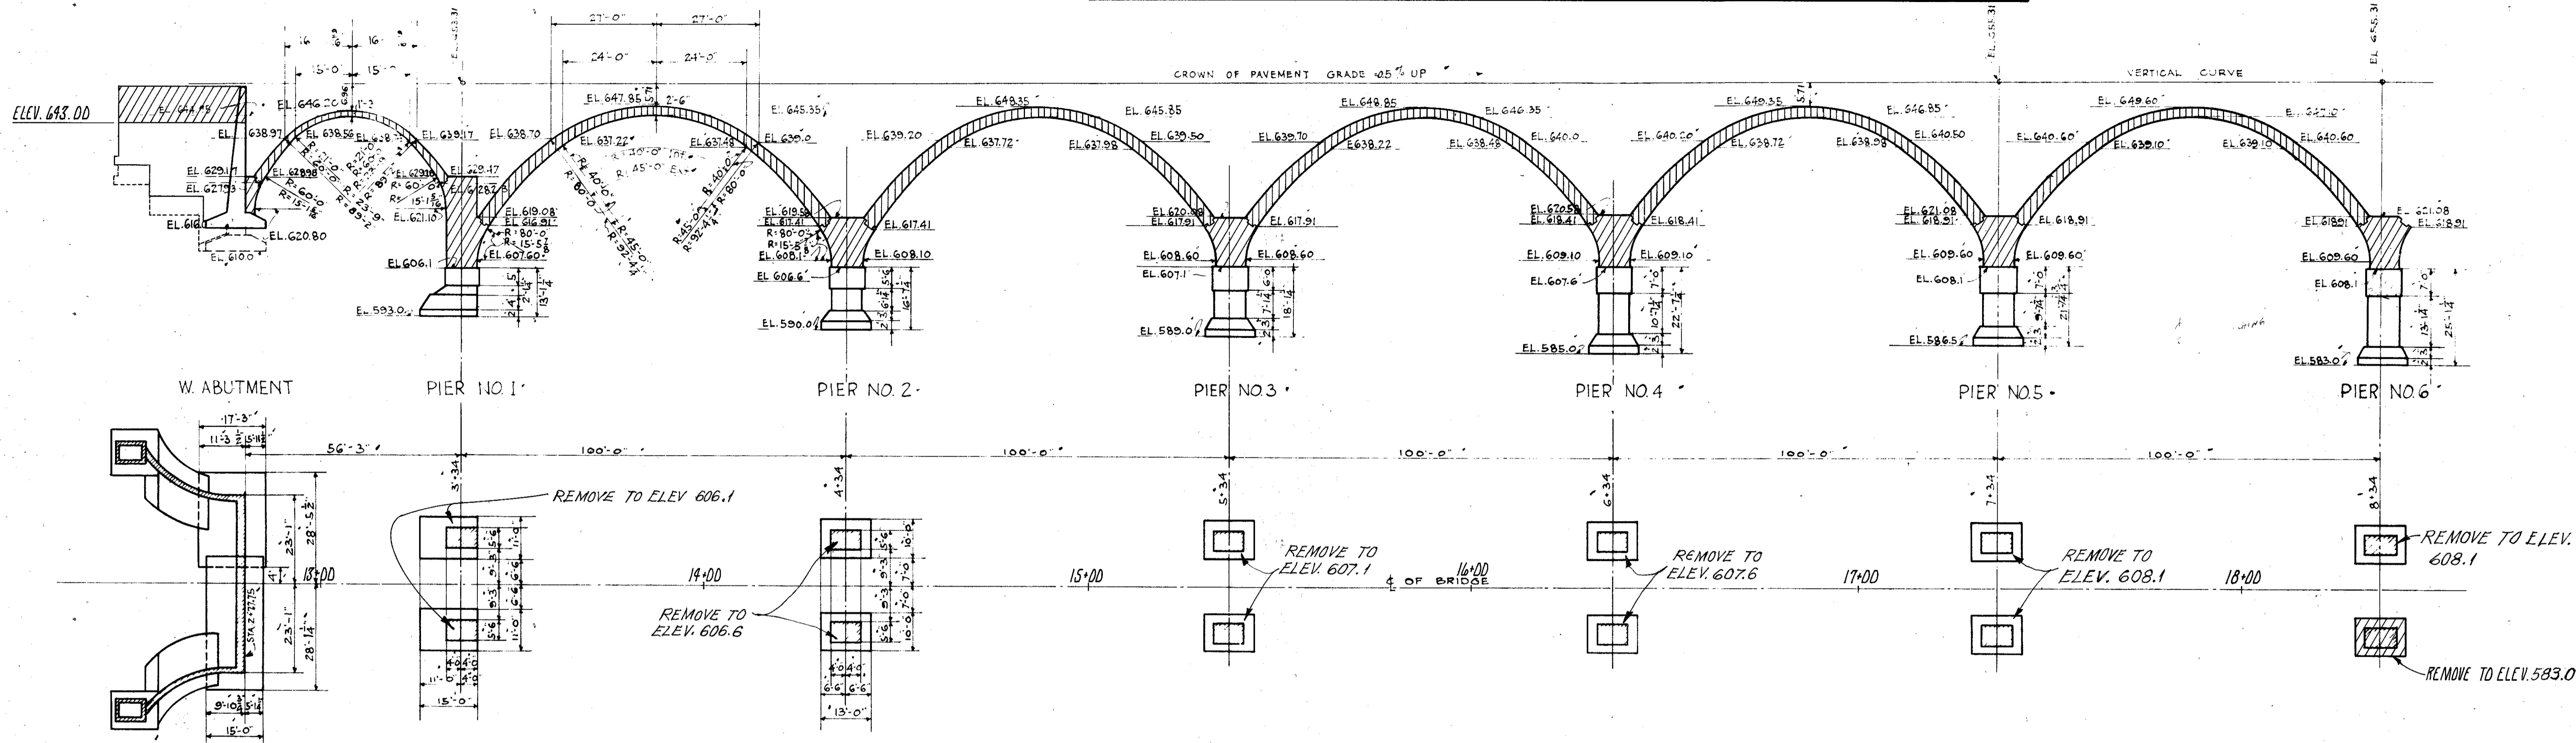

NOTE: PIERS #2-3-4-5-6 ARE SIMILAR IN PLAN, ALSO PIERS #7-8-9.

APPROVED *July 21st* 1919
J. C. Phillips
F. P. Freshley
W. E. Thompson COUNTY COMMISSIONERS

C. C. Harris COUNTY AUDITOR
 COUNTY ENGINEER
 STATE HIGHWAY COMMISSIONER

THE WATSON ENGINEERING COMPANY,
 CLEVELAND, OHIO.

CHAGRIN RIVER VIADUCT,
 WILLOUGHBY,
 LAKE COUNTY, OHIO.
 C. C. HARRIS, COUNTY ENGINEER.

GENERAL ARCH AND FOOTING PLAN.

DRAWING MADE	DRAWN BY	TRACED BY	CHECKED BY	DATE	APPROVED BY	DATE
7-20-19	R.E.P.	H.L.	F.L.G.	9-5-19	F.L.G.	9-10-19
REV. NO.	DATE	REMARKS	SCALE 1" = 20'			
F.L.G.	0-15-20	SMALL ARCH RADIUS				
E.T.	1-7-20	REV. ELEVATIONS				
PRINT MADE			826-2			