


MICROFILMED
DEC 11 1984

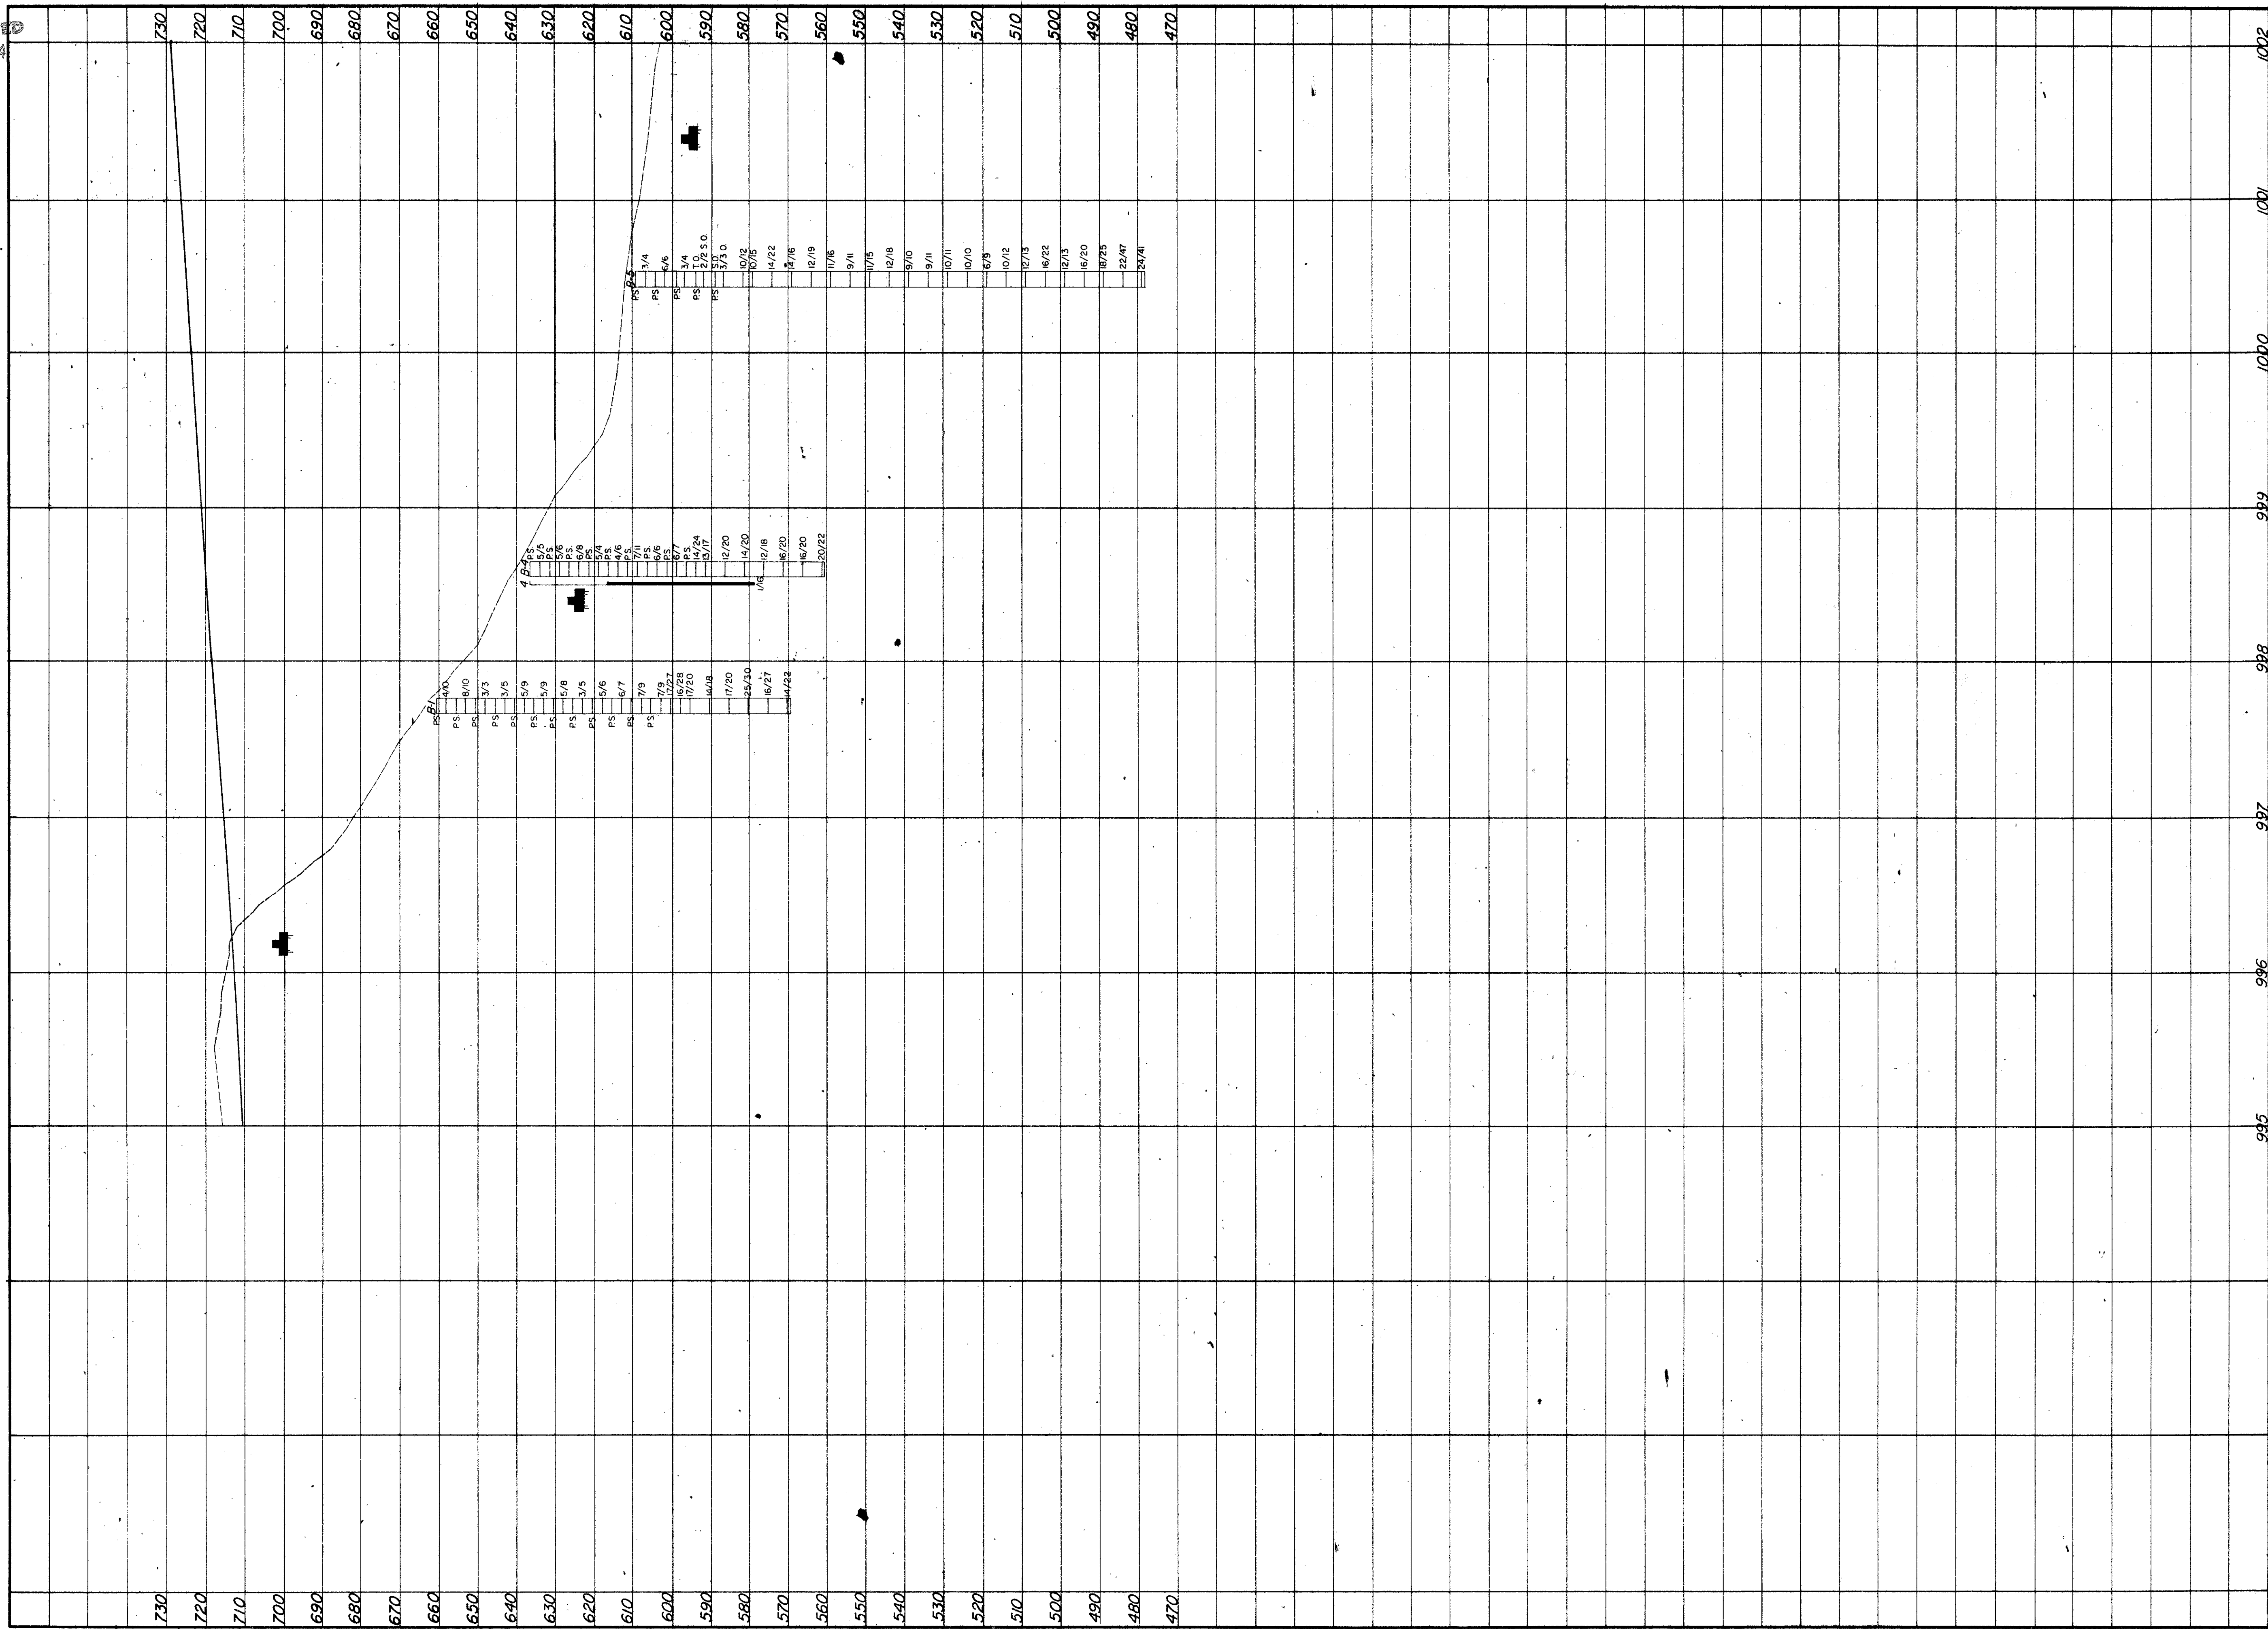

CUY-480-18.43 P.77

9
33
4
28

SCALE: 1"=50' Horizontal
1"=20' Vertical

Revised 8/23/68

OHIO DEPARTMENT OF HIGHWAYS TESTING LABORATORY 1620 WEST BROAD STREET, COLUMBUS 23, OHIO			
STRUCTURE FOUNDATION INVESTIGATION			
BRIDGE NO.	CUY-IR 80-1843 L/R		
	OVER CUYAHOGA RIVER VALLEY		
SEC.	CUY-IR 80-18.43		
PROFILE VIEW			
DRAWN BY	CHECKED BY	REVIEWED BY	DATE
L.N.L.	R.D.R.	G.P.H.	10/27/65