


TE - 122
600 - 11 - 64
MICROFILMED
DEC 11 1964

CUY - 480 - 18.43 PT. I
12
33
7
28

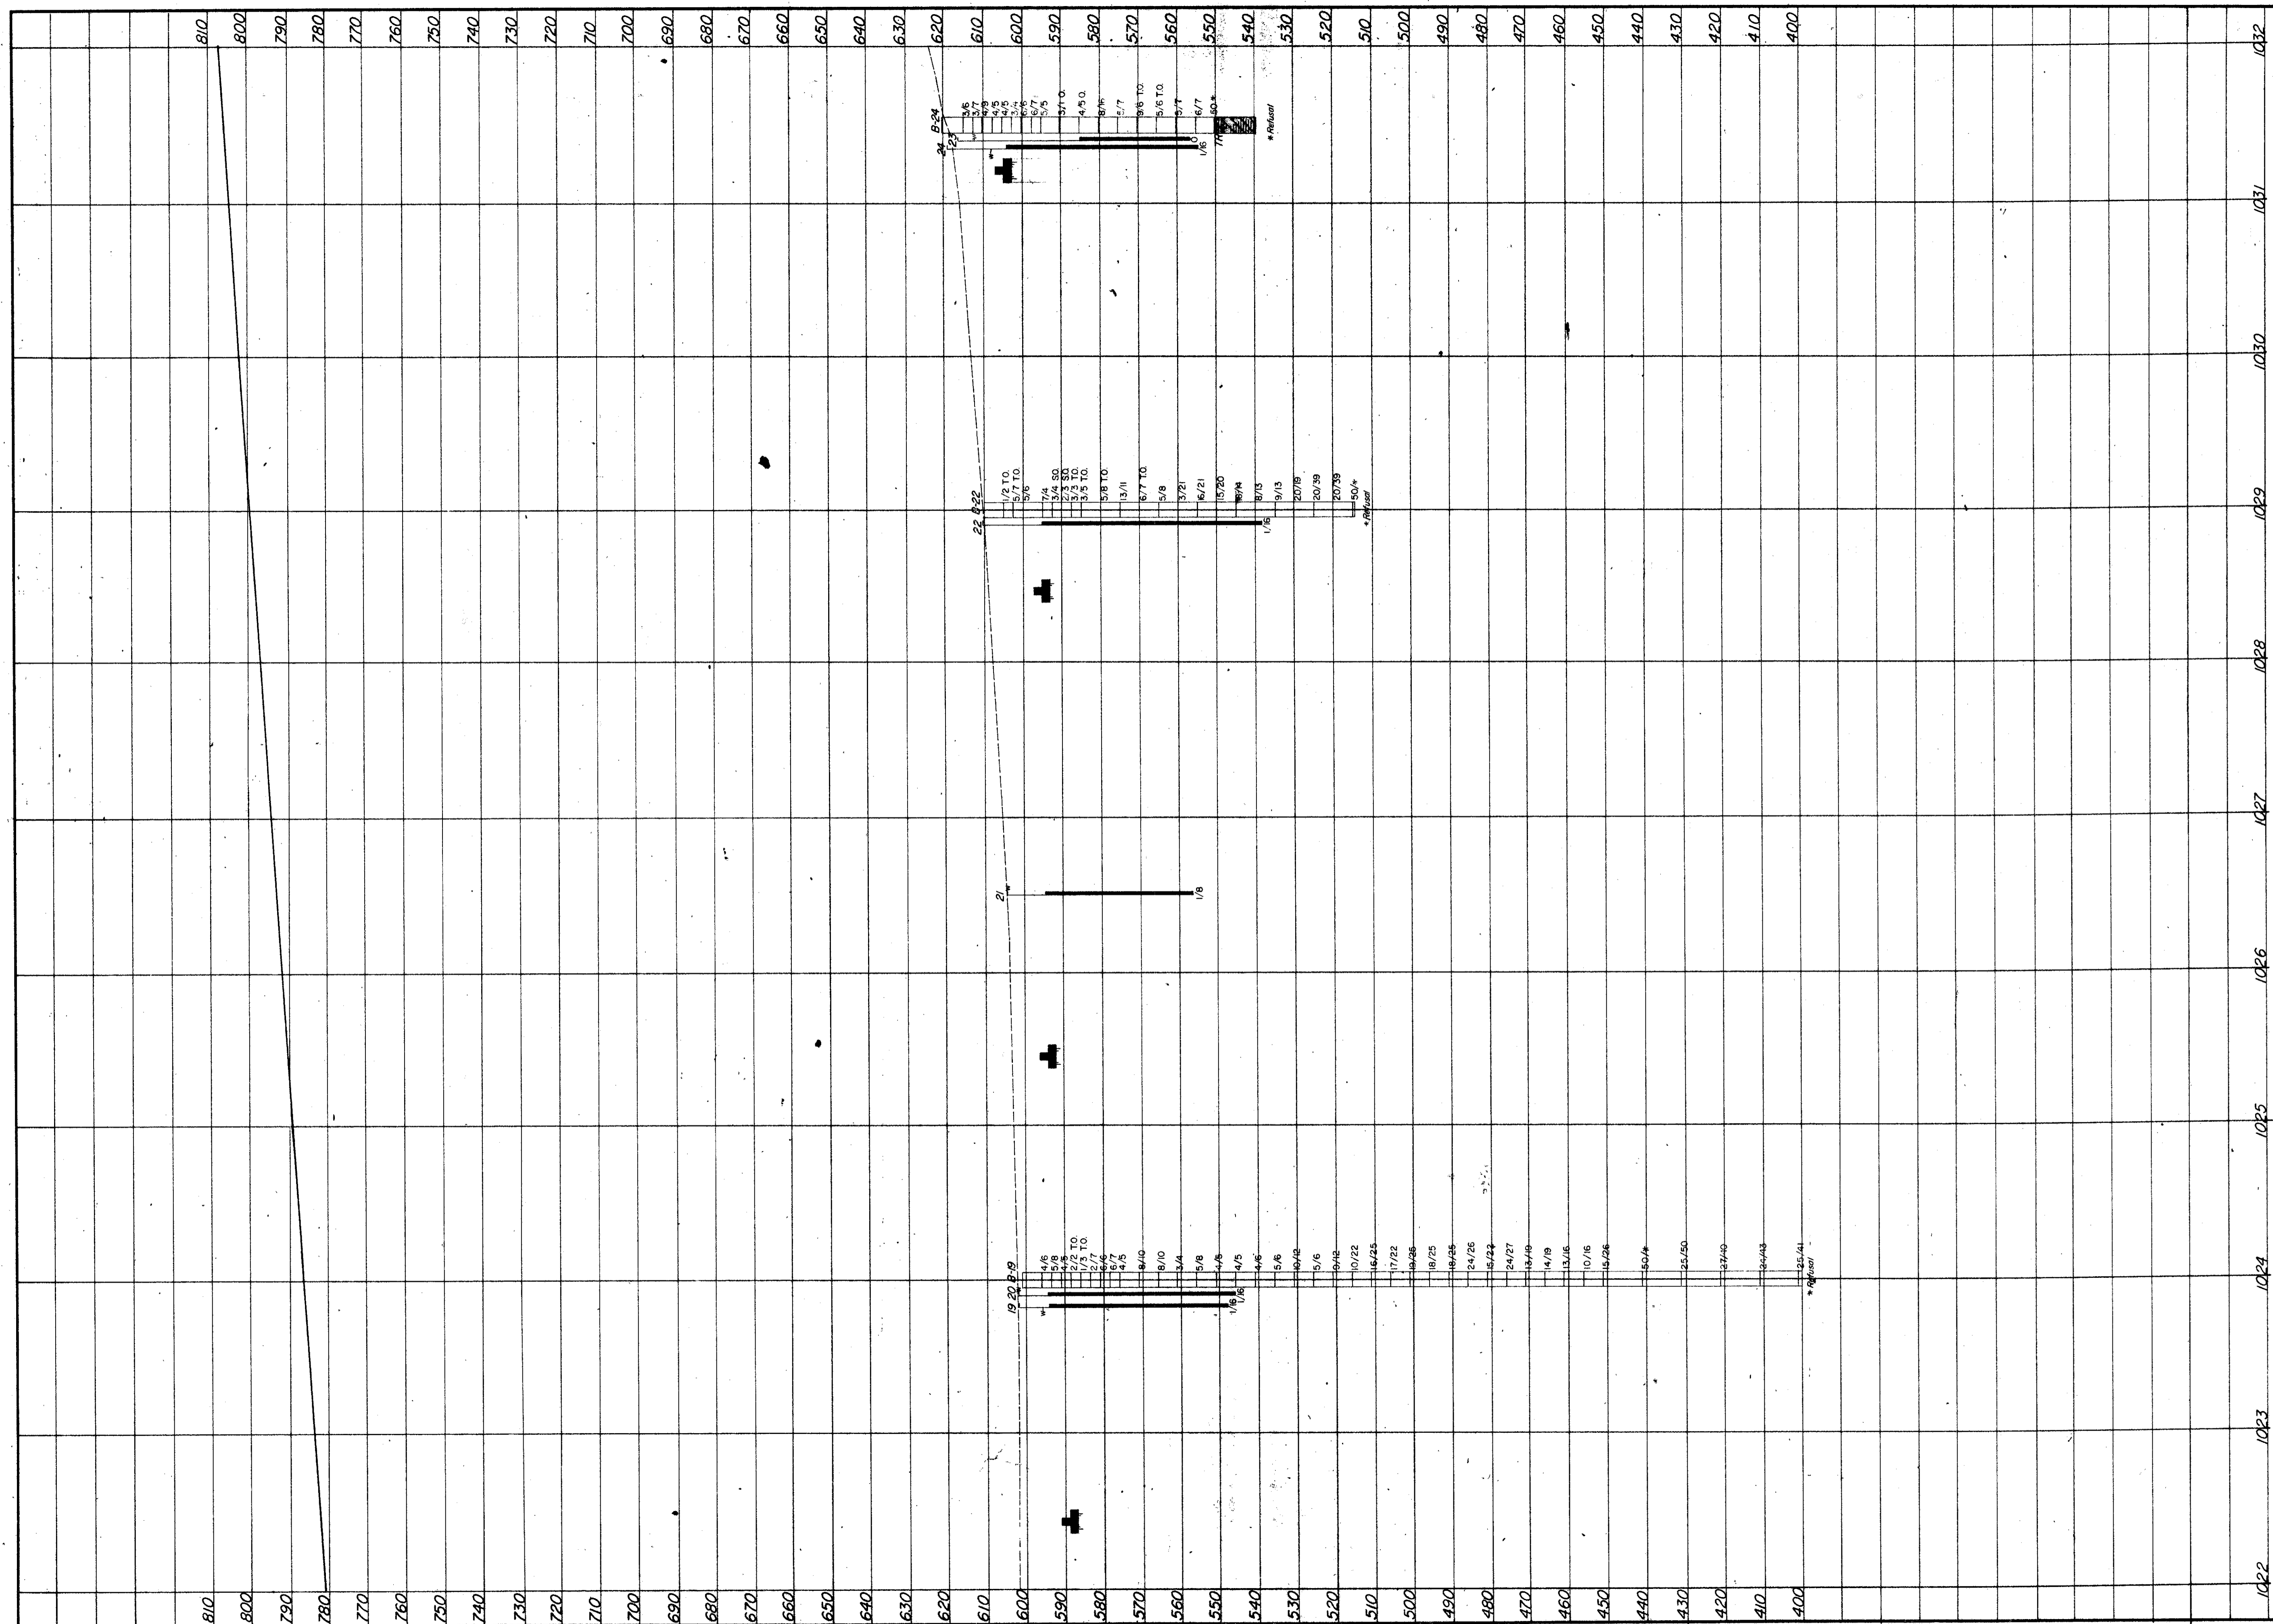

SCALE: 1" = 50' Horizontal
1" = 20' Vertical

Revised 8/23/68

OHIO DEPARTMENT OF HIGHWAYS
TESTING LABORATORY
1620 WEST BROAD STREET, COLUMBUS 23, OHIO

STRUCTURE FOUNDATION INVESTIGATION
BRIDGE NO. CUY-IR 80-1843 L/R
OVER CUYAHOGA RIVER VALLEY
SEC. CUY-IR 80-18.43

PROFILE VIEW

DRAWN BY L. N. L.	CHECKED BY R. D. R.	REVIEWED BY G. P. H.	DATE 10/27/65
----------------------	------------------------	-------------------------	------------------