


END AREA		CU. YDS.	
GUT	FILL	GUT	FILL
21.2	0.3		
		91.1	0.6
28.0	0.0		
		99.3	0.4
25.6	0.2		
		98.9	0.4
27.8	0.0		
		117.2	0.0
35.5	0.0		
		126.3	0.0
32.7	0.0		
		121.7	11.1
33.0	6.0		
		100.0	38.1
21.0	14.6		
		81.9	45.9
23.2	10.2		
		110.7	18.9
36.6	0.0		
		107.9	0.0

Exc. 970.5 cu.yds.  
Emb. 195.2 cu.yds.

20+0

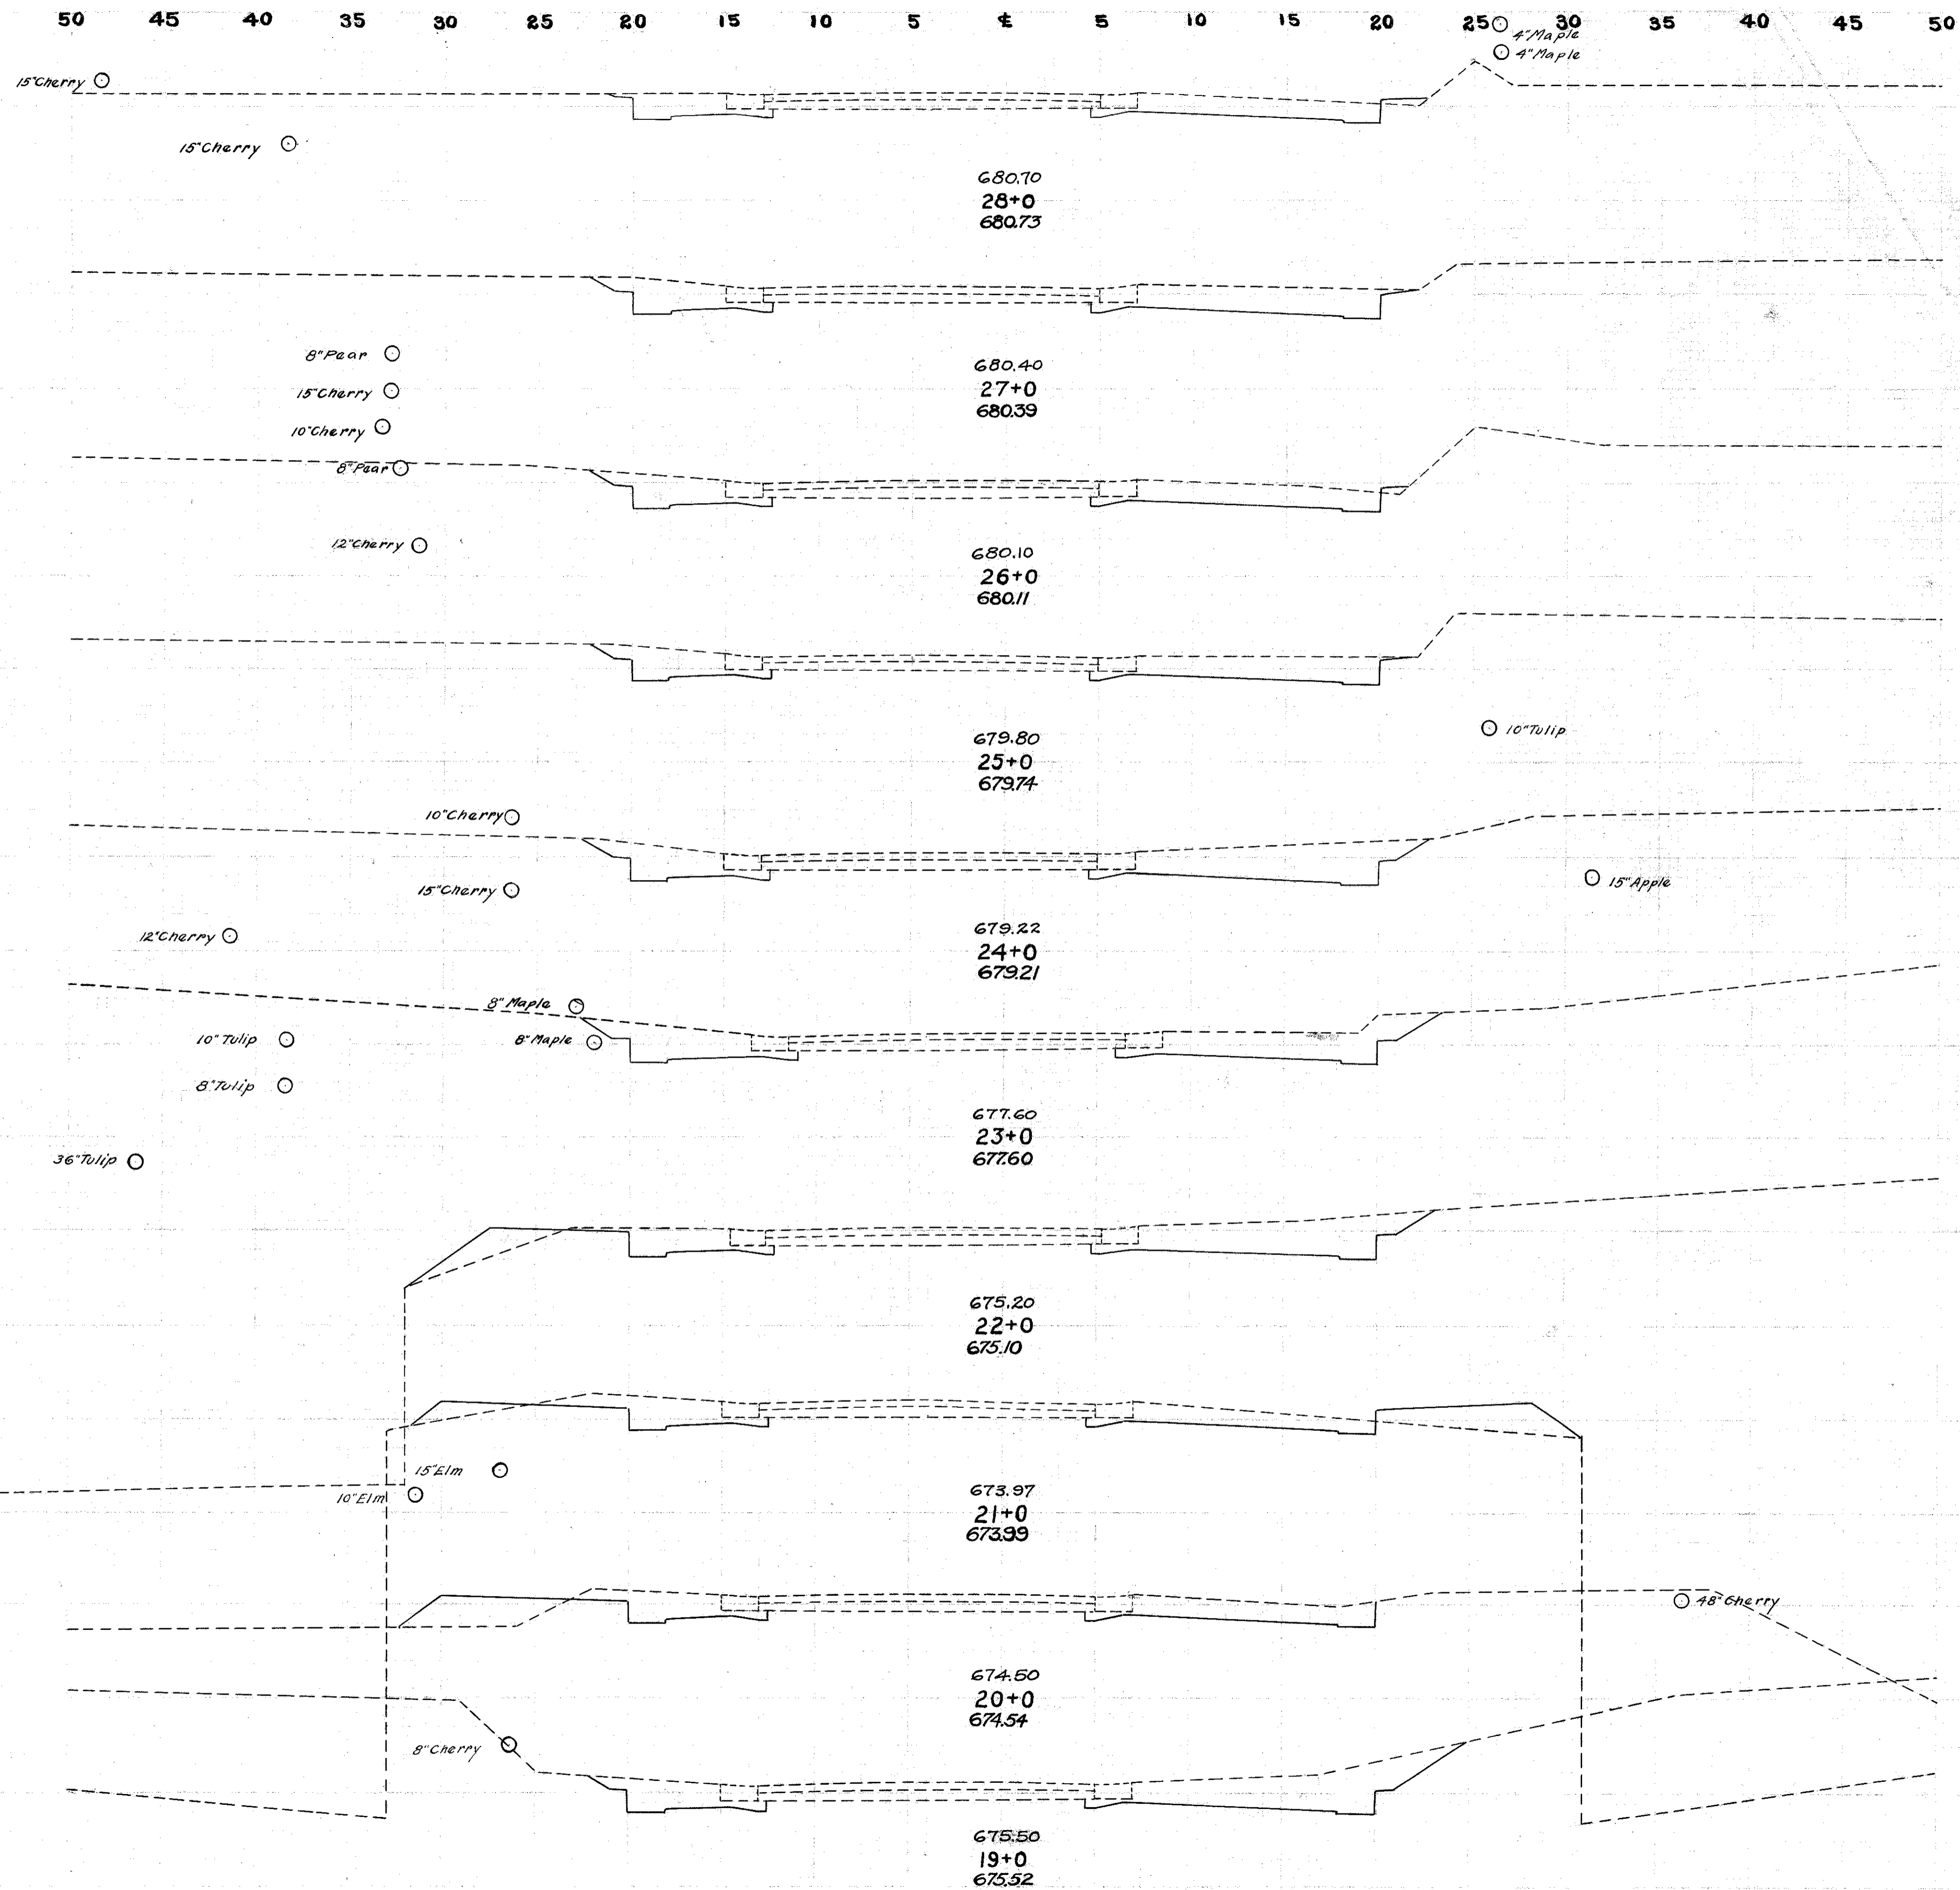

FED. RD. DIST. NO.	STATE	FED. AID PROJECT	FISCAL YEAR
10	OHIO	519-B	1928-30

S.H. (I.C.H.) No. 2 SEC. H<sub>2</sub> & MENTON LAKE COUNTY