


End Area		Cu. Yds.	
Cut	Fill	Cut	Fill
28.5	18.3		
		107.8	33.9
28.7	0.0		
		9.4	18.1
24.0	9.8		
		95.4	78.1
27.5	32.4		
		103.5	64.8
28.4	2.6		
		88.1	30.2
19.2	13.7		
		70.9	52.0
19.1	14.4		
		86.3	28.5
27.5	1.0		
		100.6	11.3
26.8	5.1		
		90.4	15.0
22.0	3.0		
		77.8	66.7

Exc 953.2 Cu. Yds
Emb 487.6 Cu. Yds

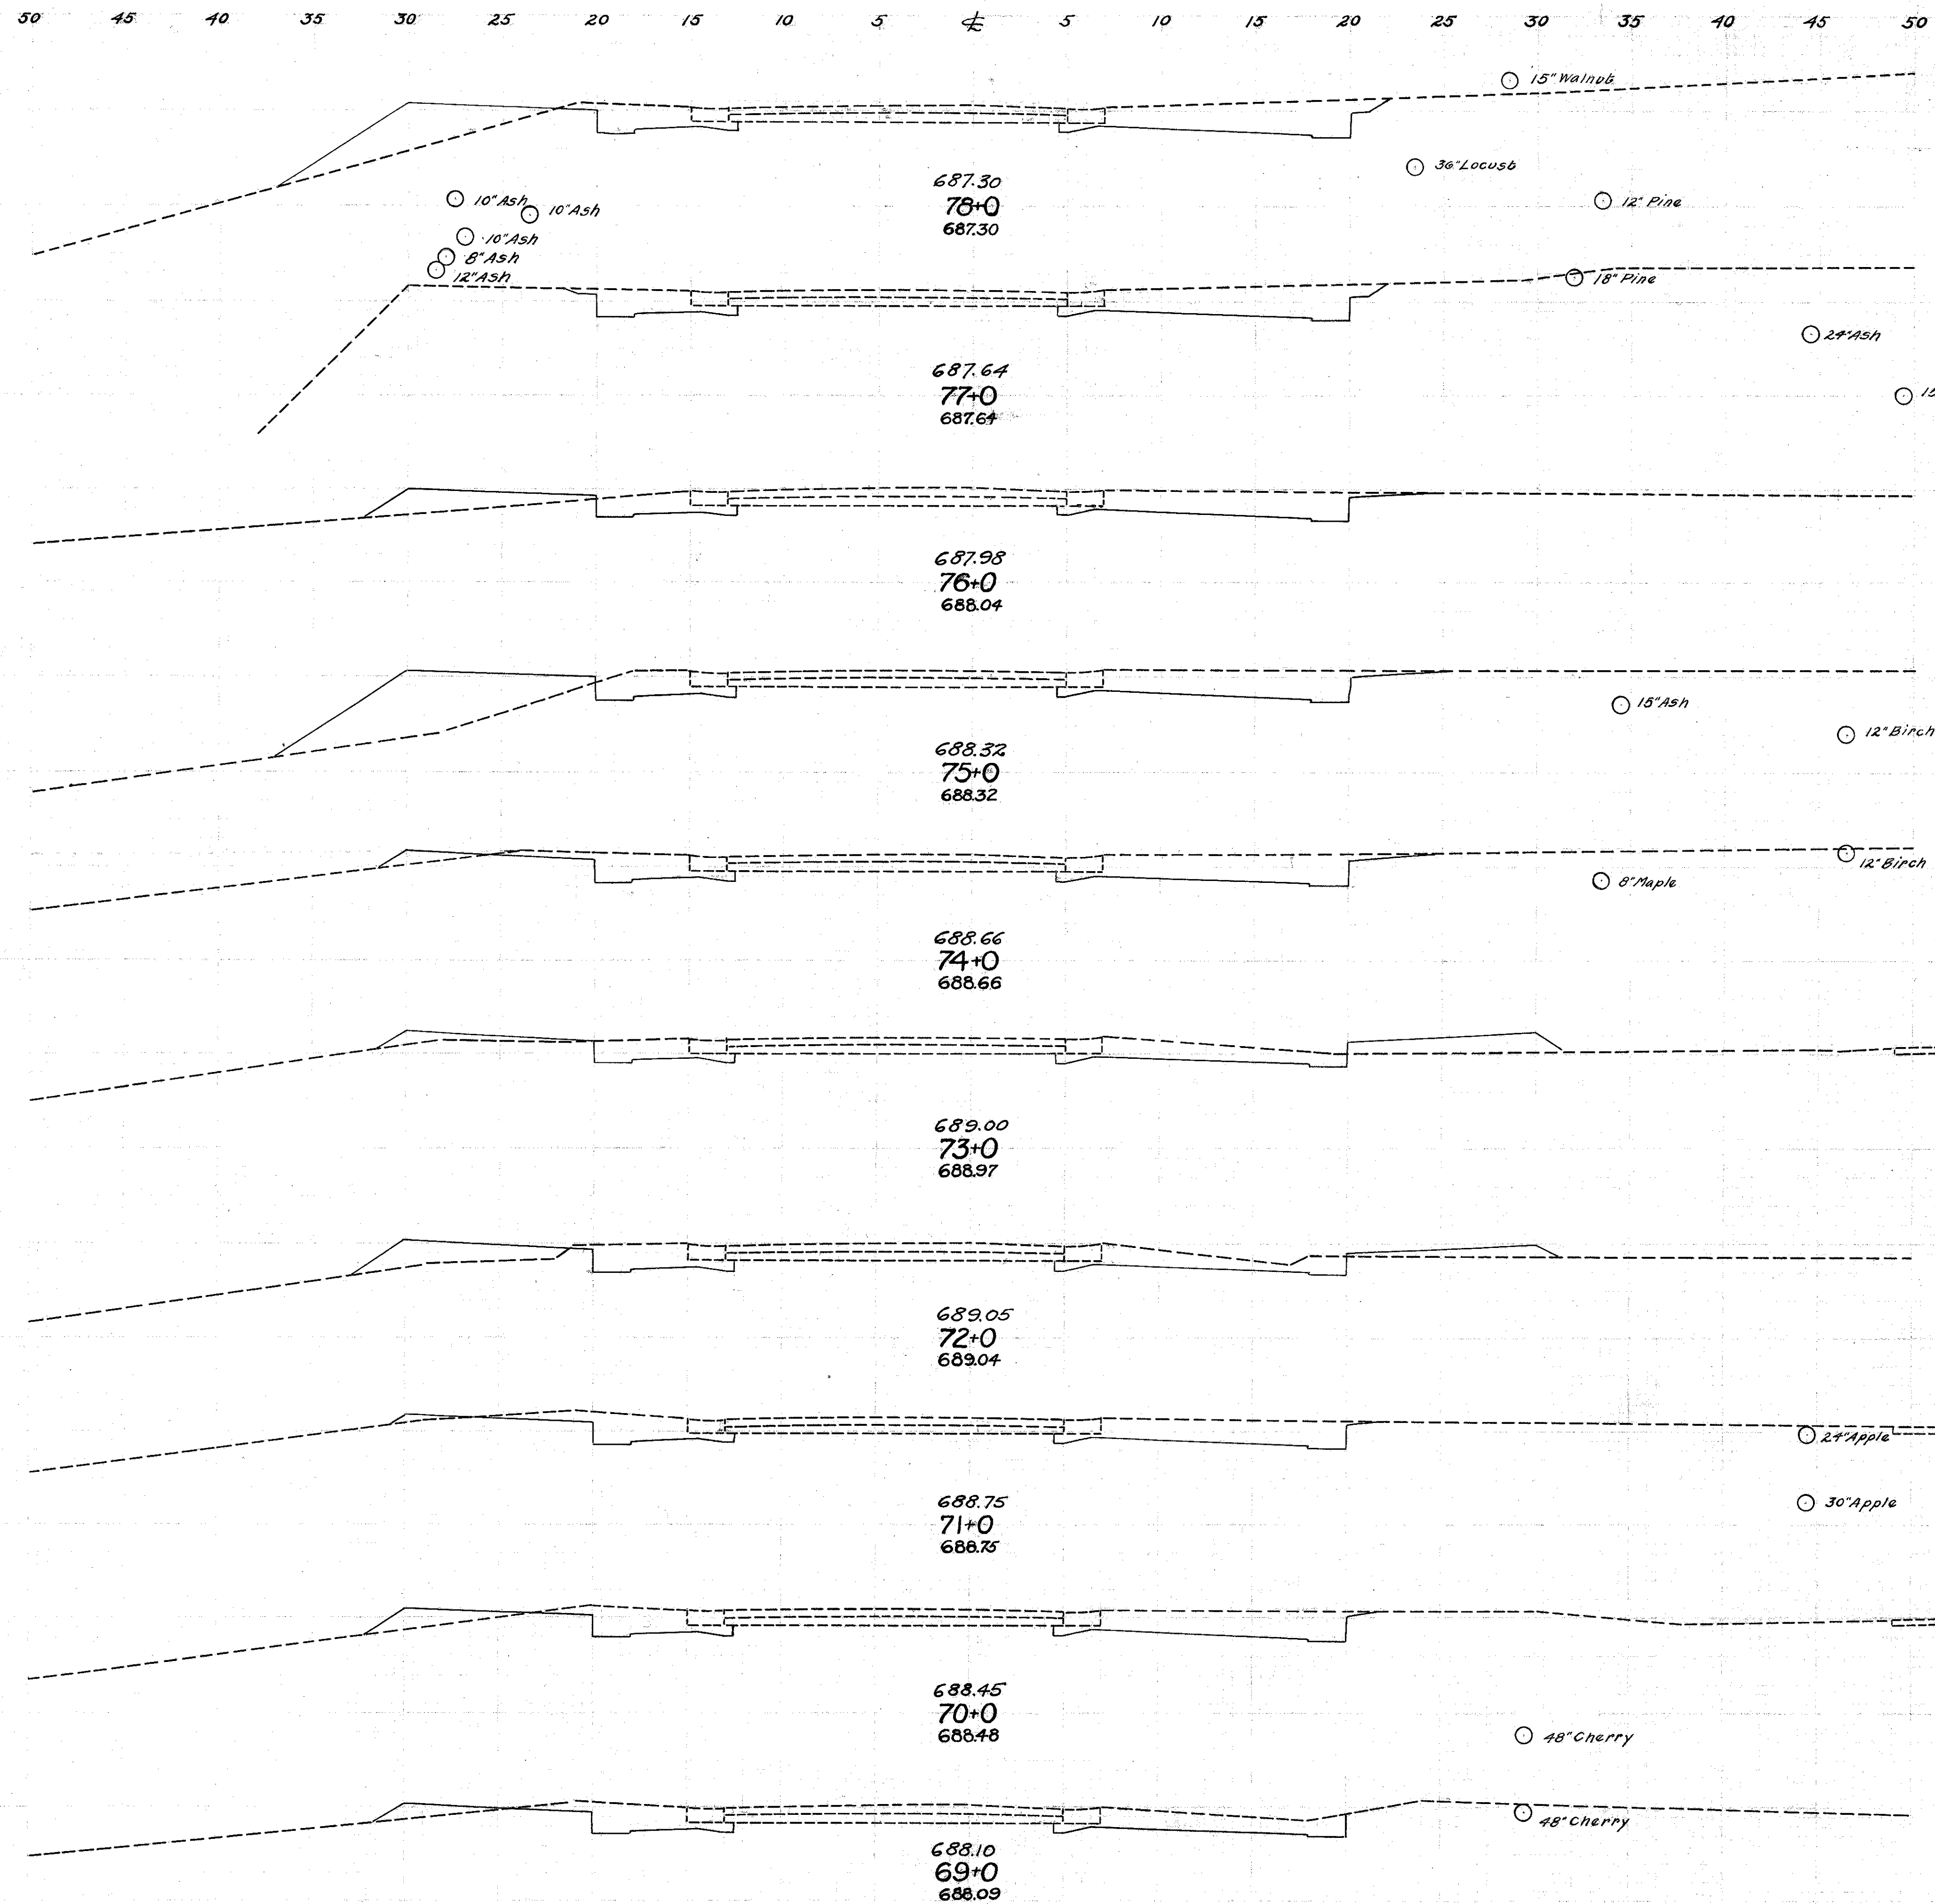

FED. RD. DIST. No.	STATE	FED. AID PROJECT	FISCAL YEAR	15
10	OHIO	519B	1928	30

S.H. (I.C.H.) No. 2 SEC. H₂ & MENTOR LAKE COUNTY