
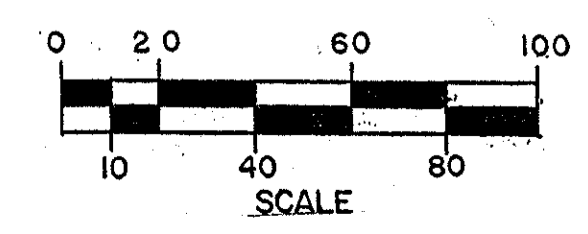


CALC. BY: _____	LAK-20-730 AND VARIOUS	OHIO
DATE: _____		FHWA
CHKD. BY: _____	F-69 (110) M.D99 (26)	REGION
DATE: _____		FEDERAL PROJECT

30  
52

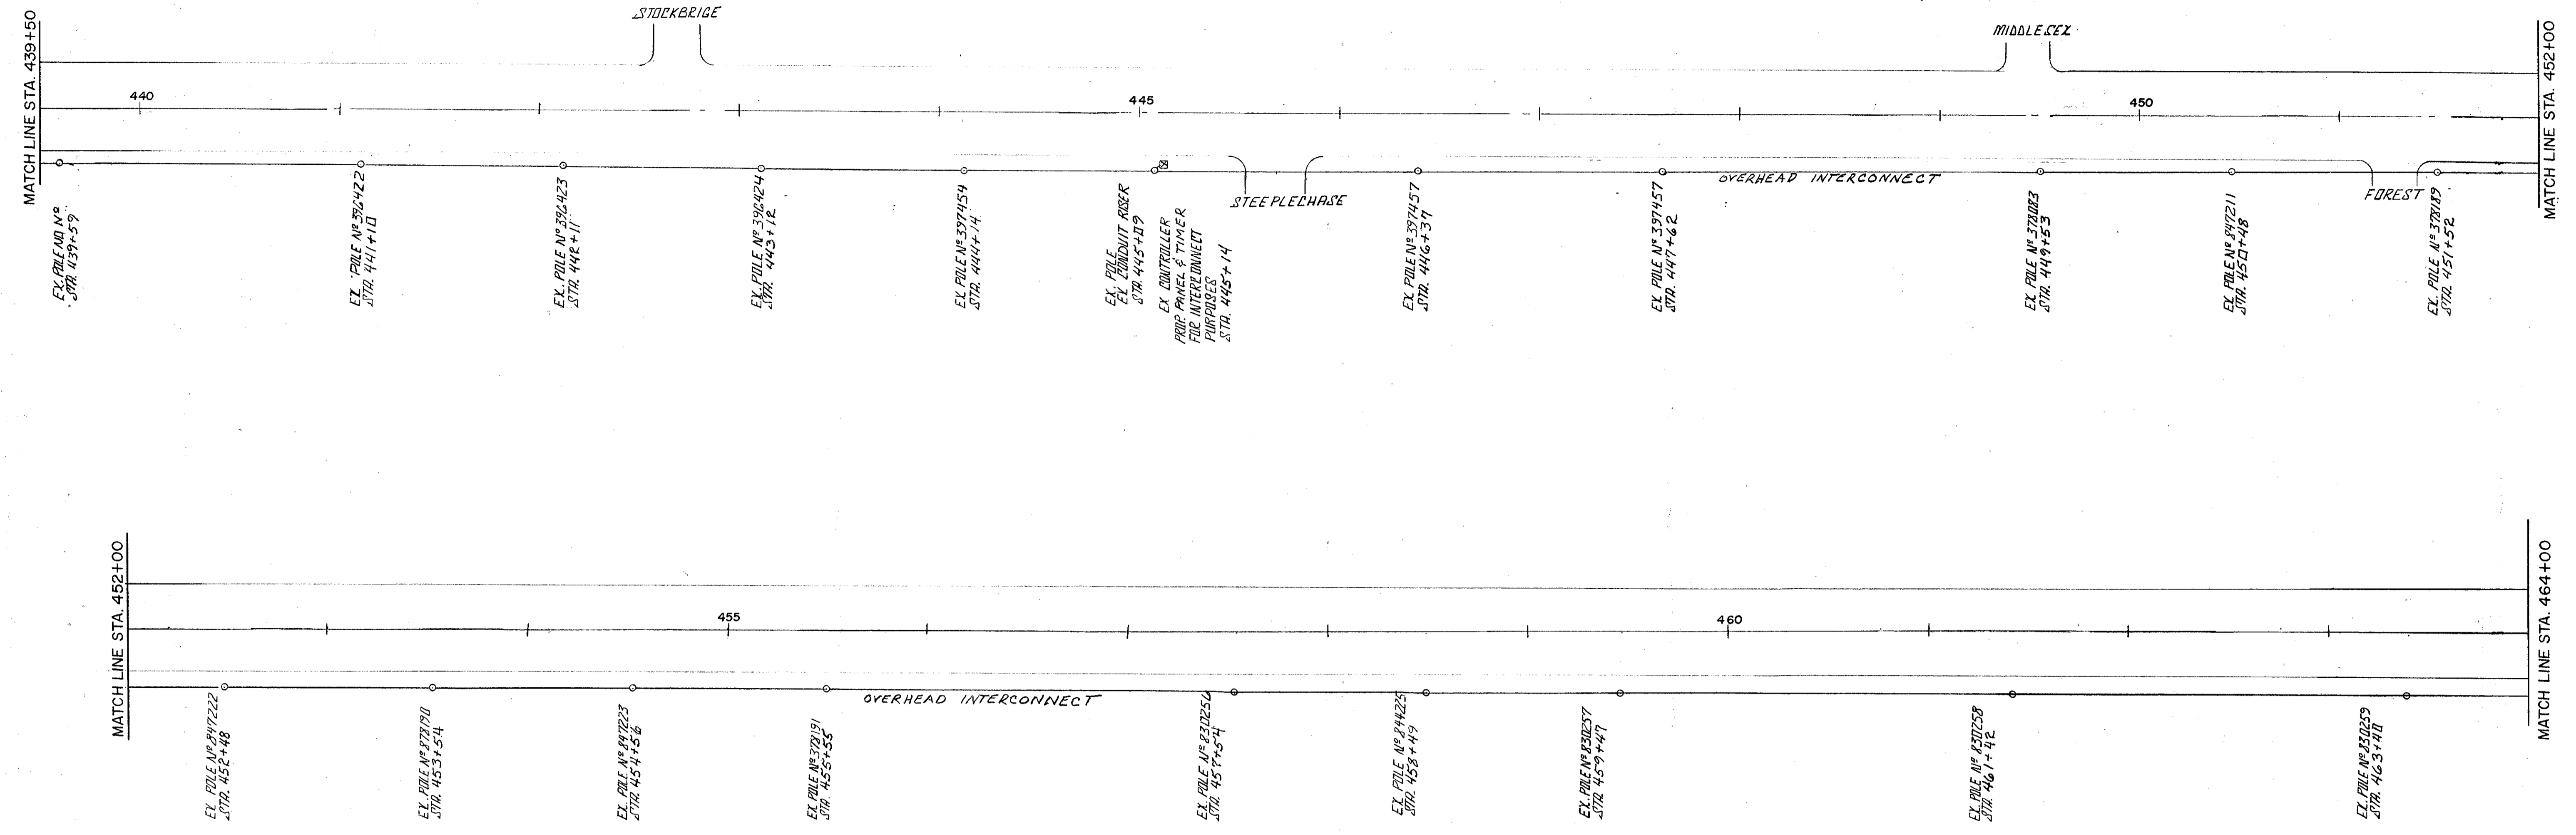

TRAFF-PRO CONSULTANTS INC. WILLOUGHBY, OHIO						
STATE OF OHIO DEPARTMENT OF TRANSPORTATION						
INTERCONNECT FOR S.R.84 AND S.R.306						
DESIGNED	DRAWN	TRACED	CHECKED	REVIEW	DATE	REVISED

BRUINS 44-132 52820