
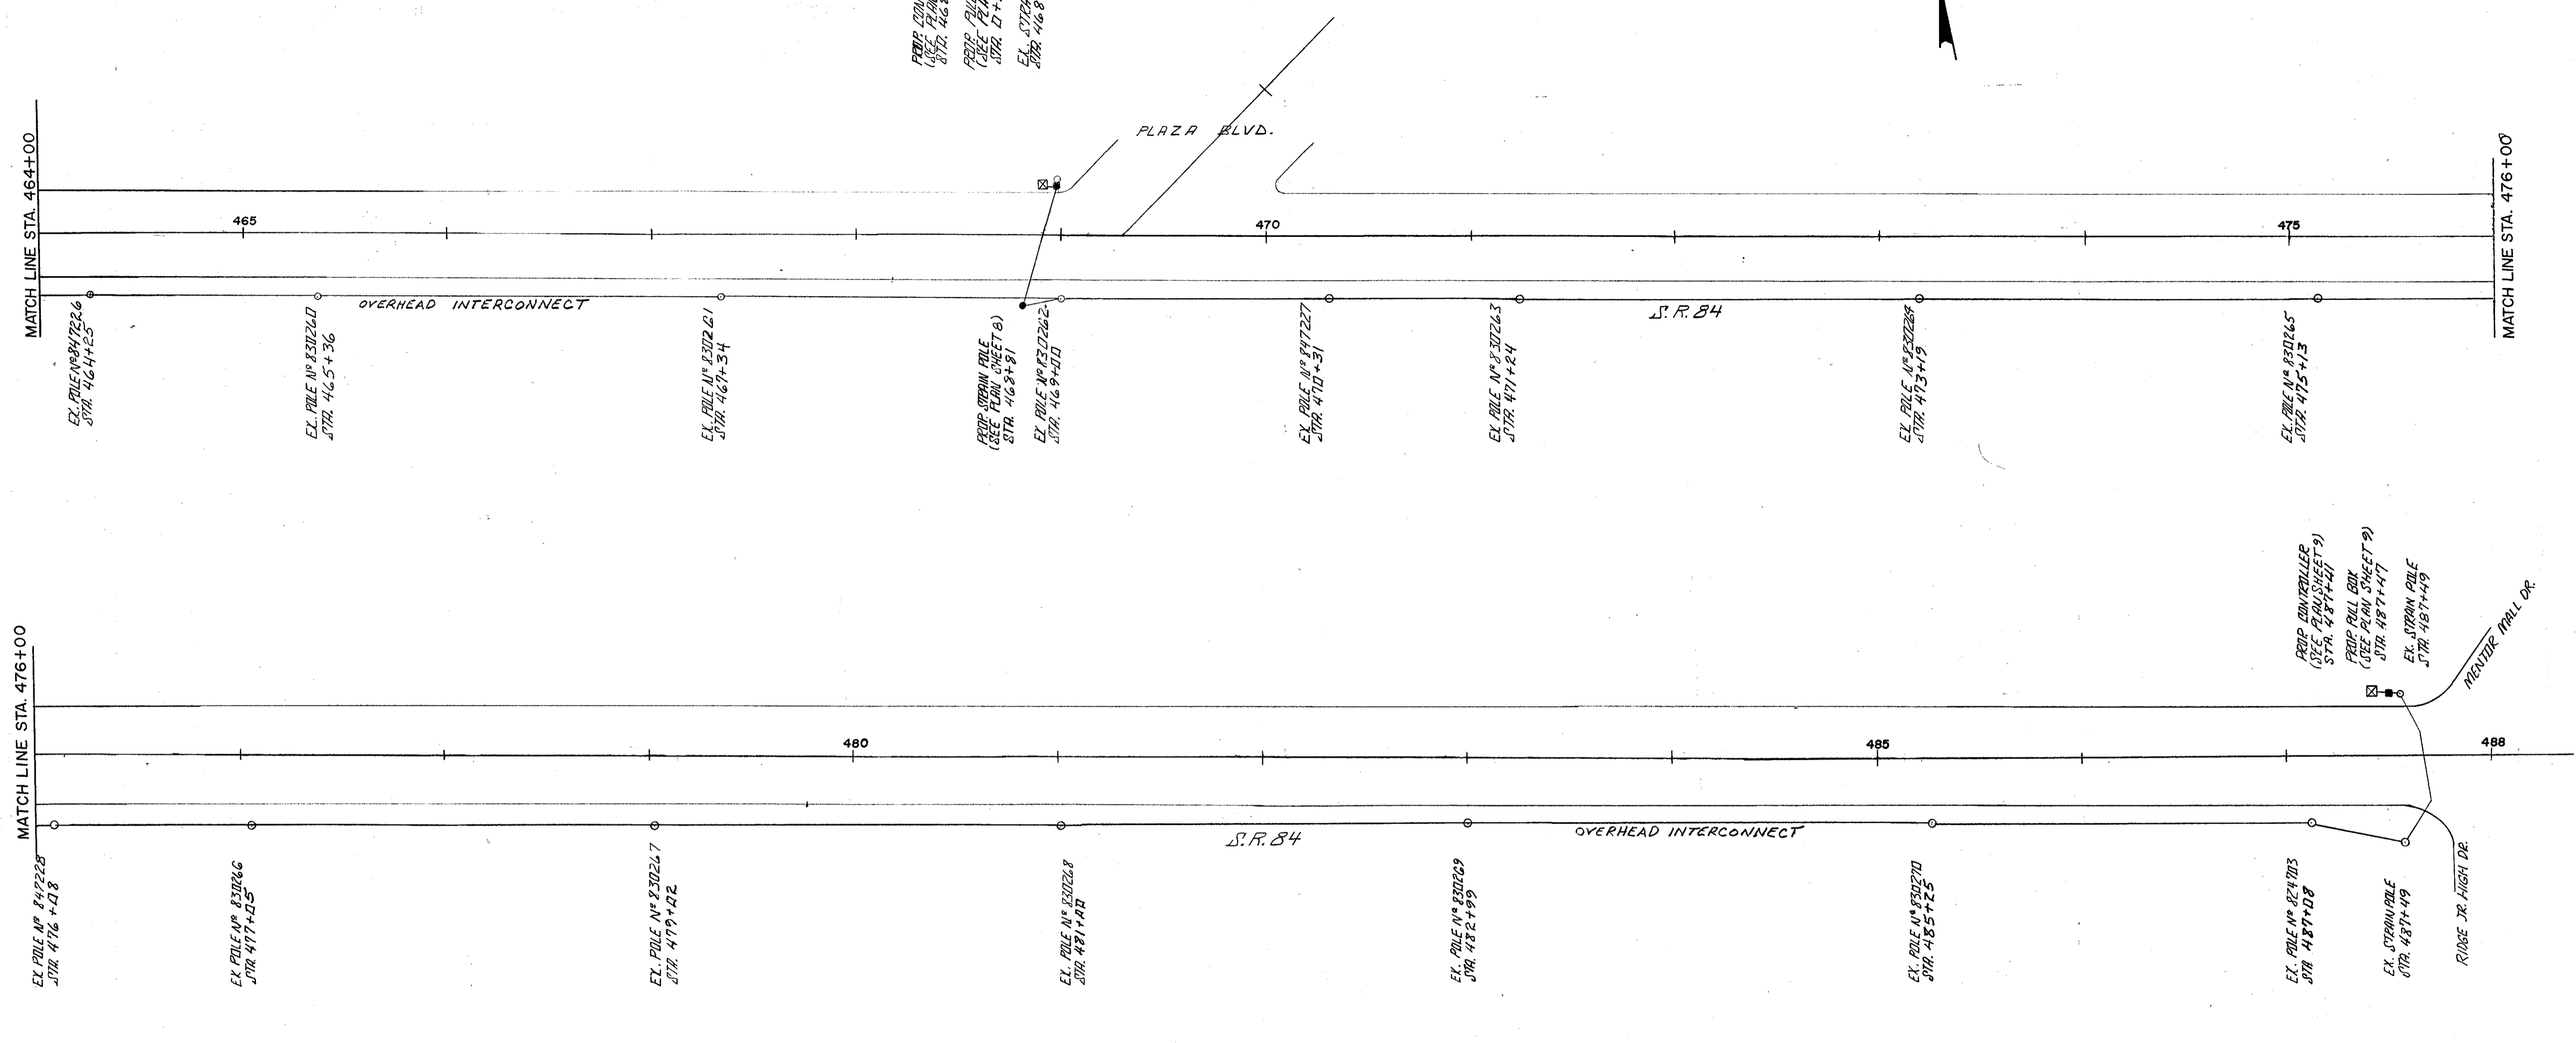


CALC. BY	LAK-20-7.30 AND VARIOUS	OHIO
DATE		FHWA
CHKD. BY	F-69 (110) M-1099 (26)	REGION
DATE		FEDERAL
		PROJECT

31
52

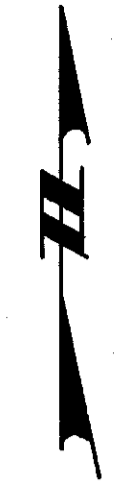

PROP. CONTROL PILE (SEE PLAN SHEET 8) STR. 468+18.0

PROP. PULL BOX (SEE PLAN SHEET 8) STR. 471+12.0

EX. STAY-IN-PALE STR. 468+81.8

PROP. CONTROL PILE (SEE PLAN SHEET 9) STR. 487+41.1


PROP. PULL BOX (SEE PLAN SHEET 9) STR. 487+47.7

EX. STAY-IN-PALE STR. 487+49.9

MATCH LINE STA. 476+00

MATCH LINE STA. 464+00

MATCH LINE STA. 476+00

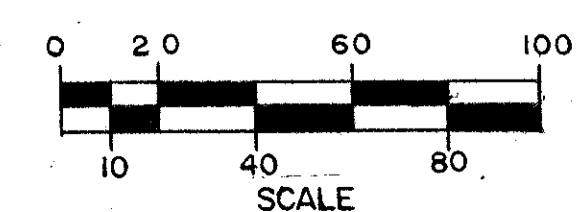

TRAFF-PRO CONSULTANTS INC. WILLOUGHBY, OHIO						
STATE OF OHIO DEPARTMENT OF TRANSPORTATION						
INTERCONNECT FOR S.R. 84 AND S.R. 306						
DESIGNED	DRAWN	TRACED	CHECKED	REVIEW	DATE	REVISED