



CALC.
BY _____
DATE _____
CHKD.
BY _____
DATE _____

LAK-20-7.30 AND
VARIOUS

F-69 (110)
M-ID99 (26)

OHIO
FHWA
REGION
FEDERAL
PROJECT

36
52

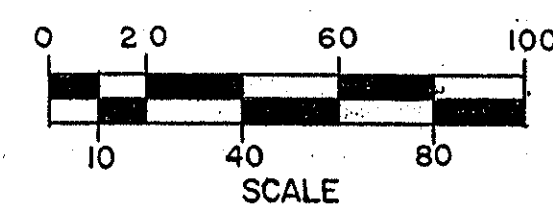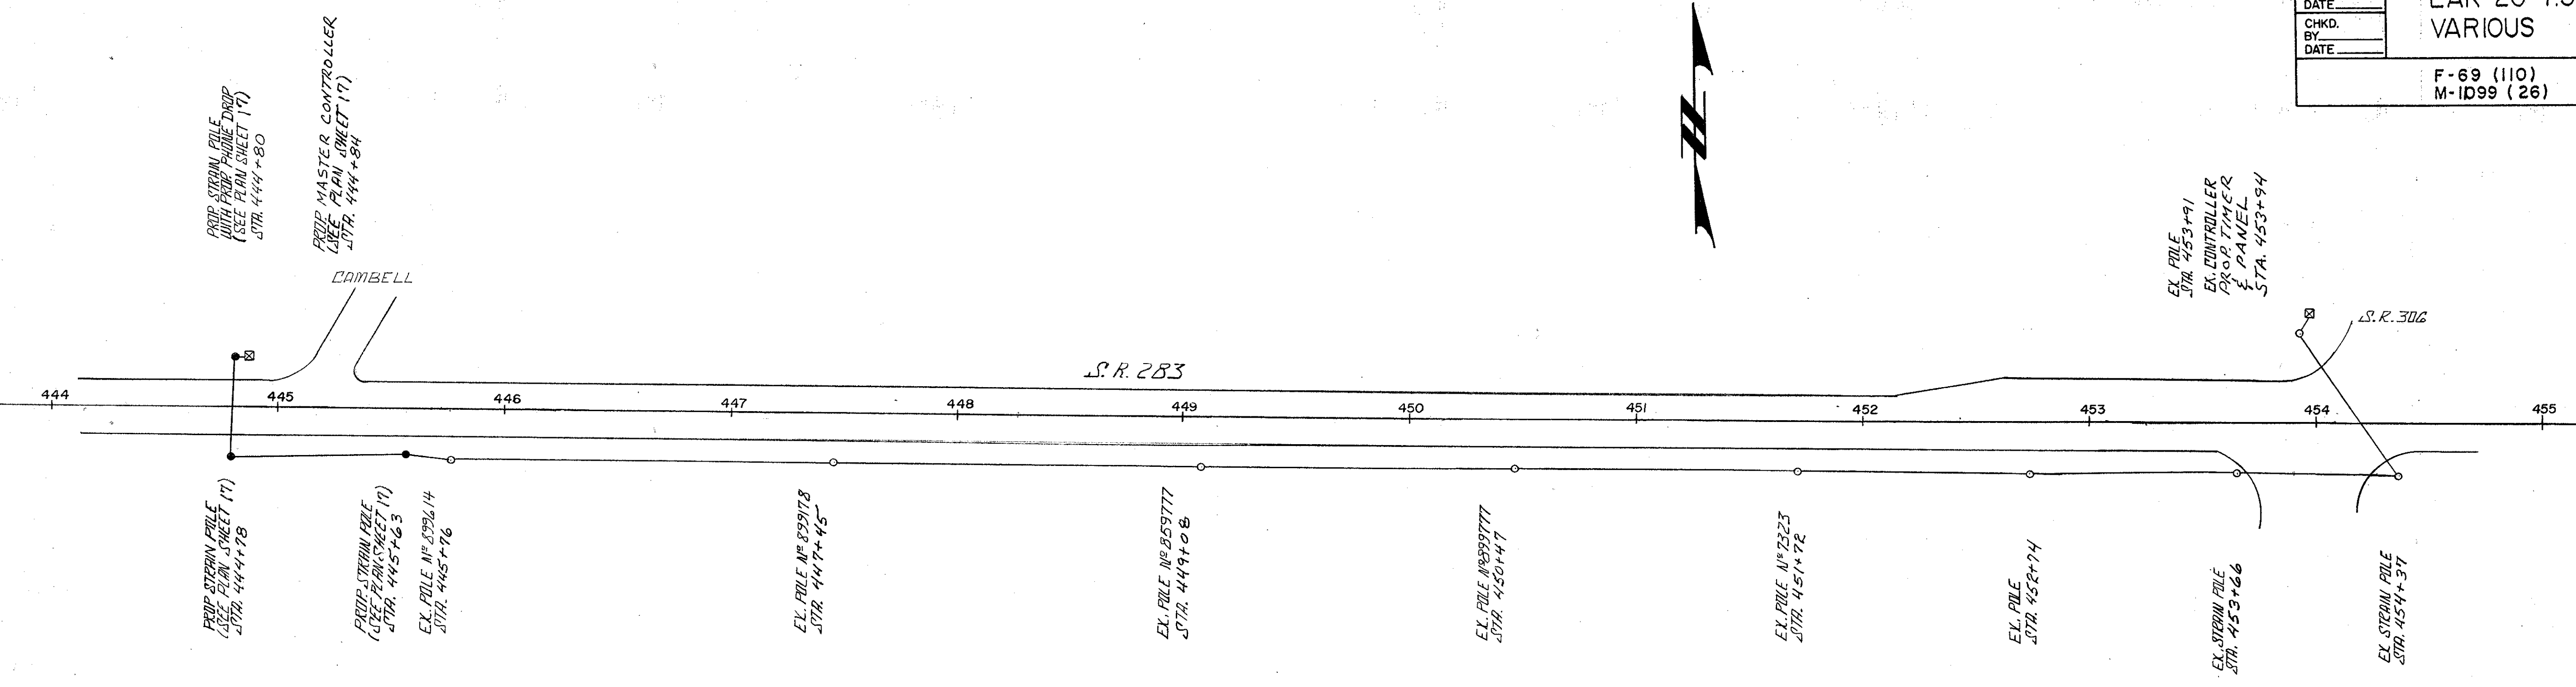

TRAFF-PRO CONSULTANTS INC. WILLOUGHBY, OHIO						
STATE OF OHIO DEPARTMENT OF TRANSPORTATION S.R. 283 BETWEEN CAMBELL AND S.R. 306 INTERCONNECT						
DESIGNED	DRAWN	TRACED	CHECKED	REVIEW	DATE	REVISED