
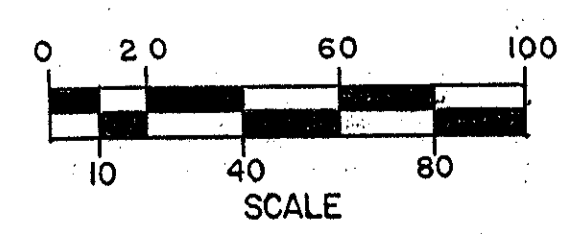


CALC. BY _____ DATE _____ CHKD. BY _____ DATE _____	LAK-20-7.30 AND VARIOUS F-69 (110) M-1099 (26)	OHIO REGION FEDERAL PROJECT
--	---	--------------------------------------

37
52

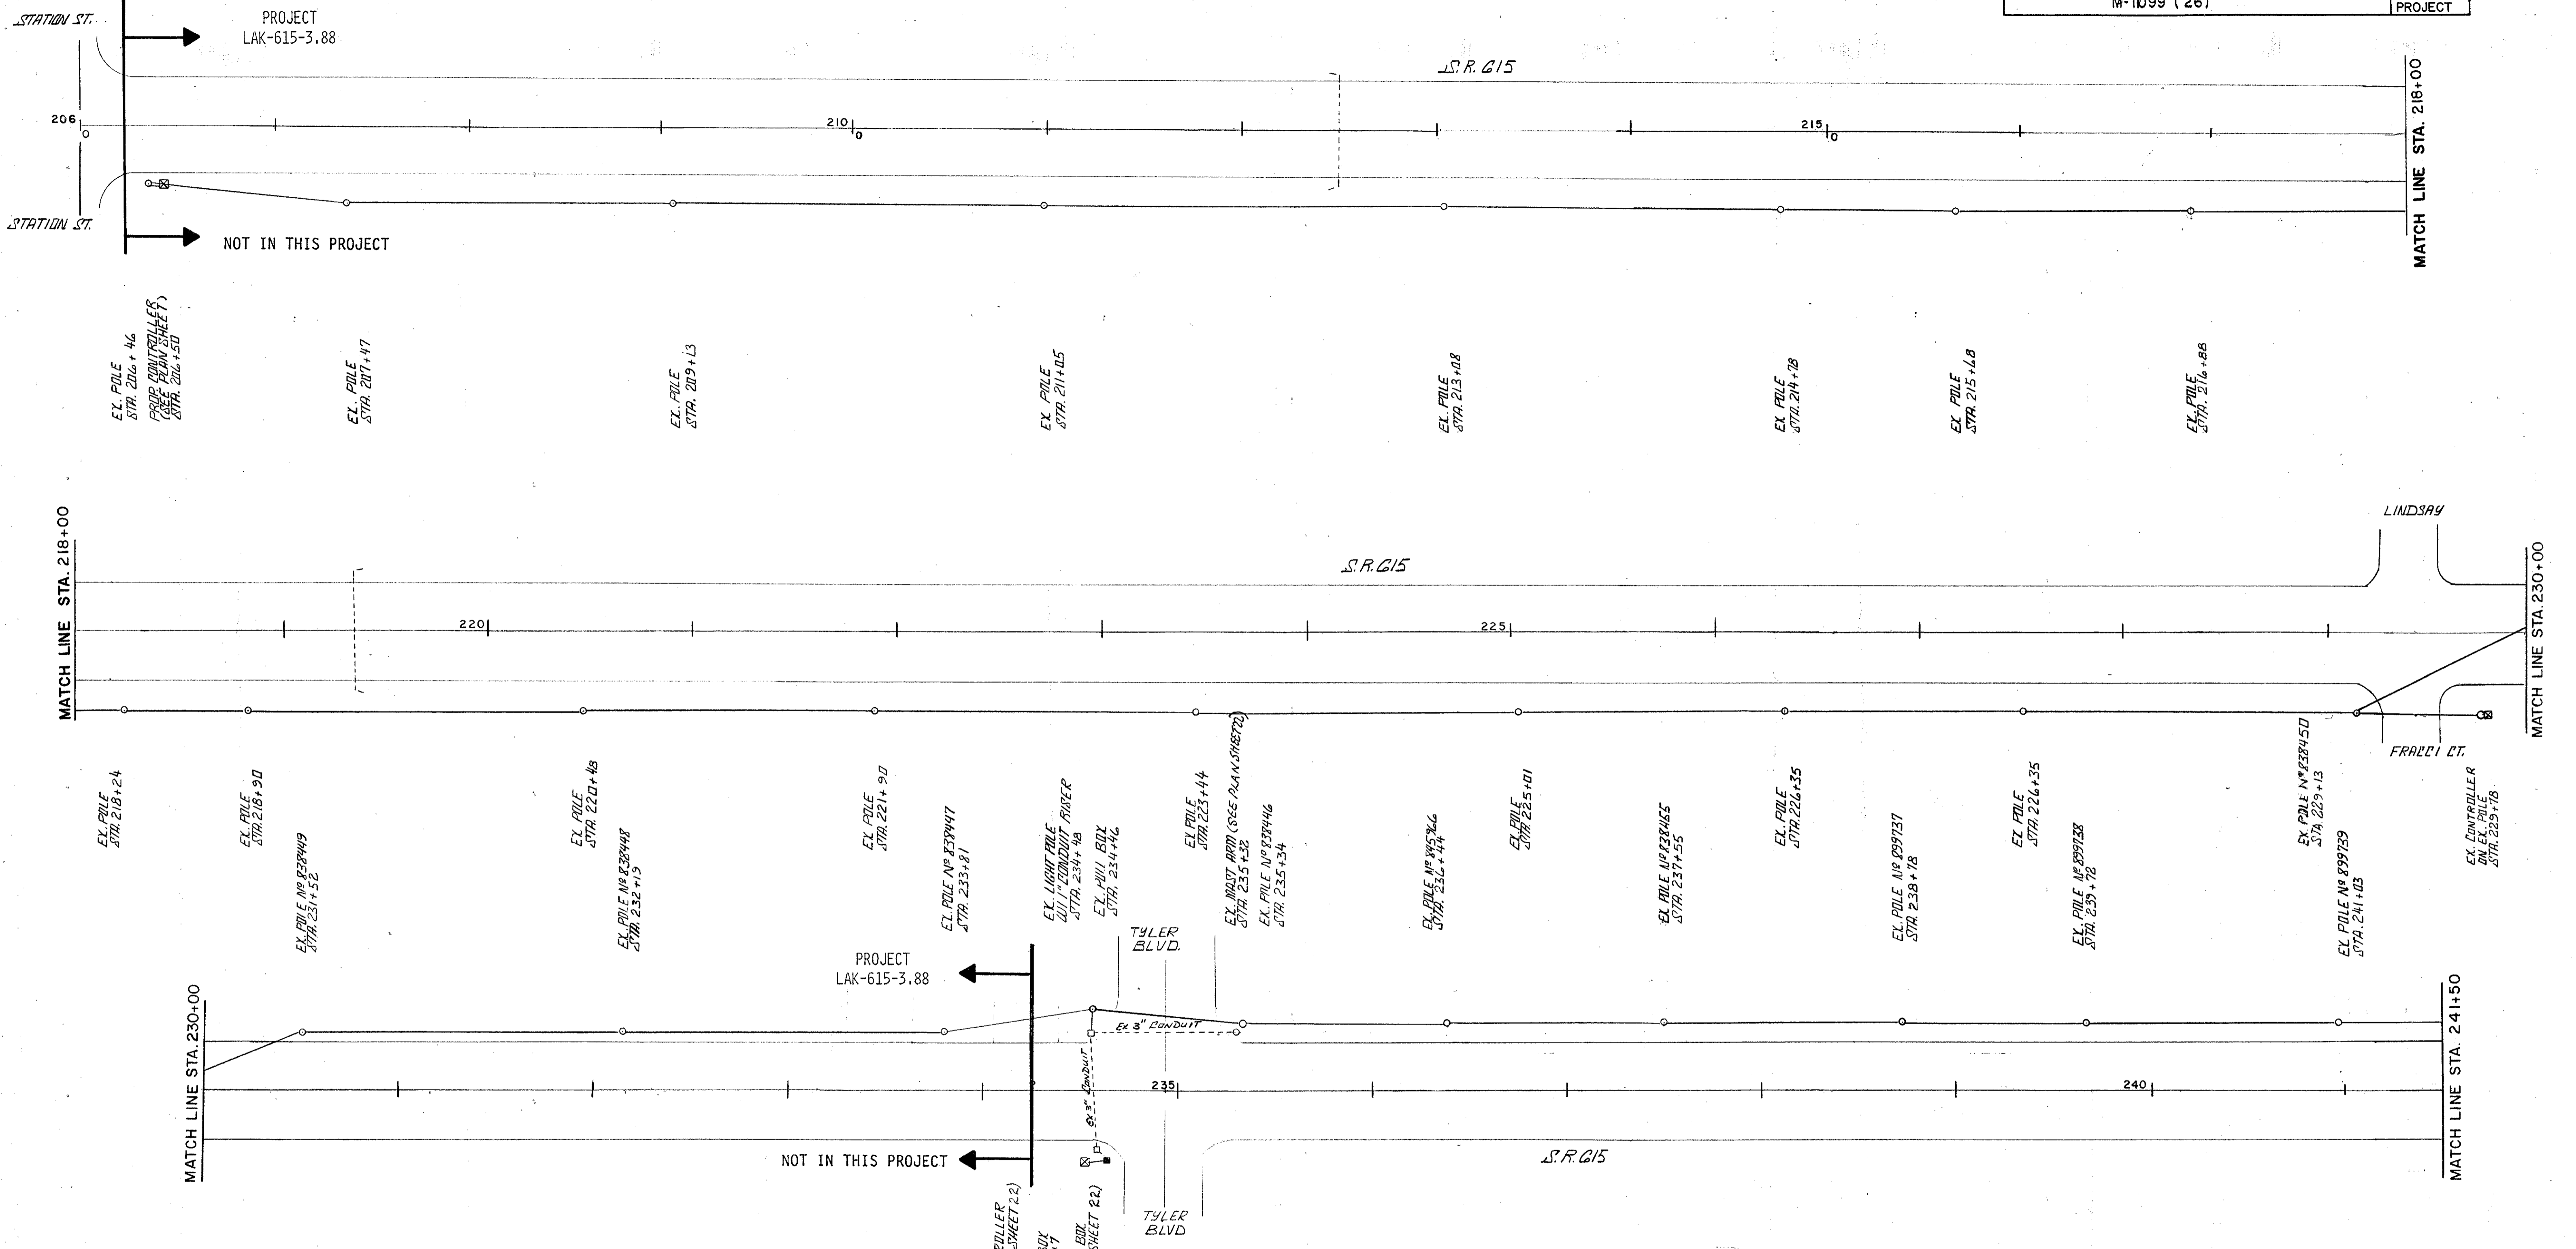

TRAFF-PRO CONSULTANTS INC. WILLOUGHBY, OHIO						
STATE OF OHIO DEPARTMENT OF TRANSPORTATION INTERCONNECT FOR S.R. 615						
DESIGNED	DRAWN	TRACED	CHECKED	REVIEW	DATE	REVISED

BRUNING 44-132-62820