





CALC. BY _____ DATE _____ CHKD. BY _____ DATE _____	LAK-20-730 AND VARIOUS F-69 (110) M-1D99 (26)	OHIO FHWA REGION FEDERAL PROJECT	39 52
--	---	---	------------------------

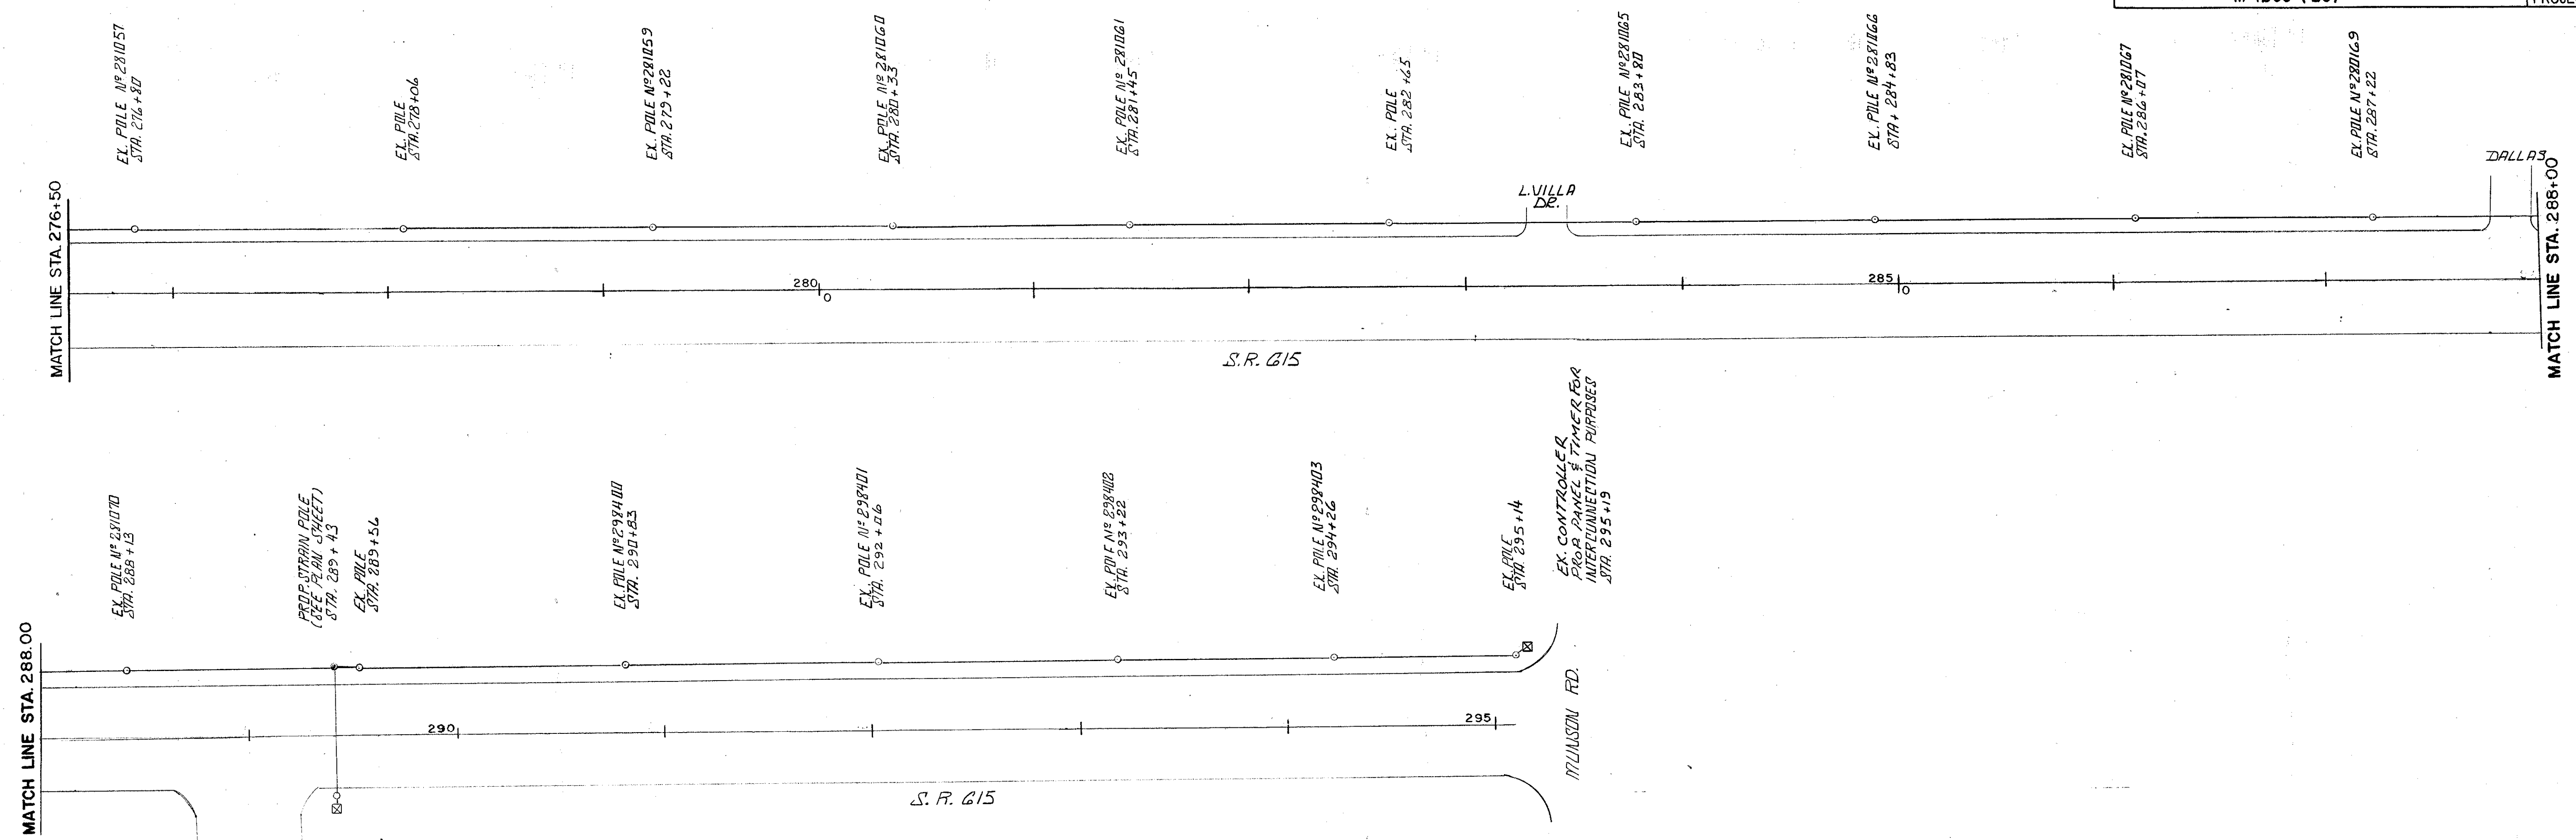

CIVIL
 CENTER DR.
 EX. STRAIN POLE
 STA. 289+43
 PROB. CONTROLLER
 IN EX. C.A.P. NET
 STA. 289+43

PROF. STRAIN POLE
 (SEE PLAN SHEET)
 STA. 289+43
 EX. POLE
 STA. 289+56

EX. CONTROLLER
 PROB. PANEL & TIMER FOR
 INTERCONNECTION PURPOSES
 STA. 295+19

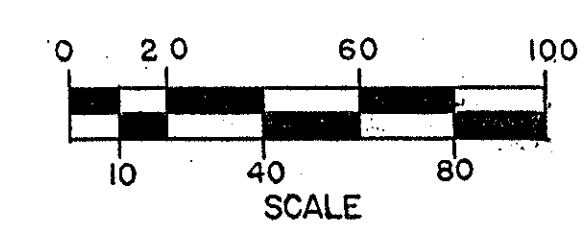

TRAFF-PRO CONSULTANTS INC. WILLOUGHBY, OHIO						
STATE OF OHIO DEPARTMENT OF TRANSPORTATION INTERCONNECT FOR SR.615						
DESIGNED	DRAWN	TRACED	CHECKED	REVIEW	DATE	REVISED