

BM*69 Sta. 351+08
x on stone base West Gate Post
32' to L of \pm
Elev. 690.42

BM*70 Sta. 356+90
Arab. NE cor. N wall culvert
30.5' to L of \pm
Elev. 686.88


BM*71 Sta. 363+56
Spike in root 24" M
21.5' to L of \pm
Elev. 686.88

BM*72 Sta. 367+78
x on NE cor. N wall culvert
31' to L of \pm
Elev. 684.78

BM*73 Sta. 372+43
Spike in root 20" M
23' to L of \pm
Elev. 686.58

BM*74 Sta. 379+70
Spike in root 30" M
31' to L of \pm
Elev. 686.90

Grade line shown is \pm profile.

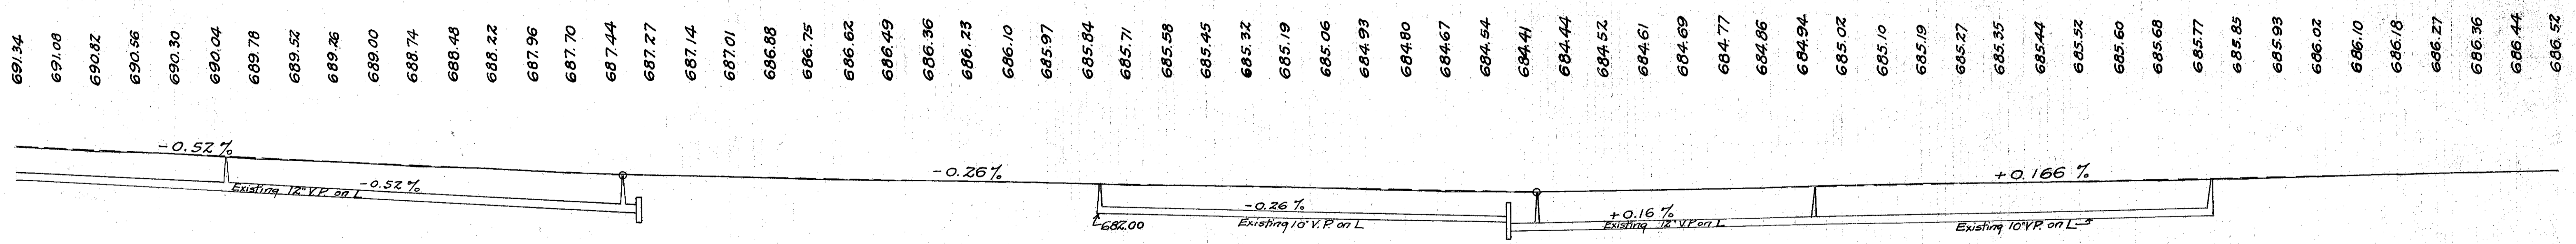


Exc. 686.7 cu. yds.
Emb+20% 549.2 cu. yds.
Waste 137.5 cu. yds.

Exc. 998.9 cu. yds.
Emb+20% 79.0 cu. yds.
Waste 919.9 cu. yds.

Exc. 1028.1 cu. yds.
Emb+20% 1.8 cu. yds.
Waste 1026.3 cu. yds.