


FED. RD. DIST. NO.	STATE	FED. AID PROJECT	FISCAL YEAR	10
10	OHIO	519C	1929	52

SH. No. 2 SEC. G.H. & Mentor LAKE COUNTY

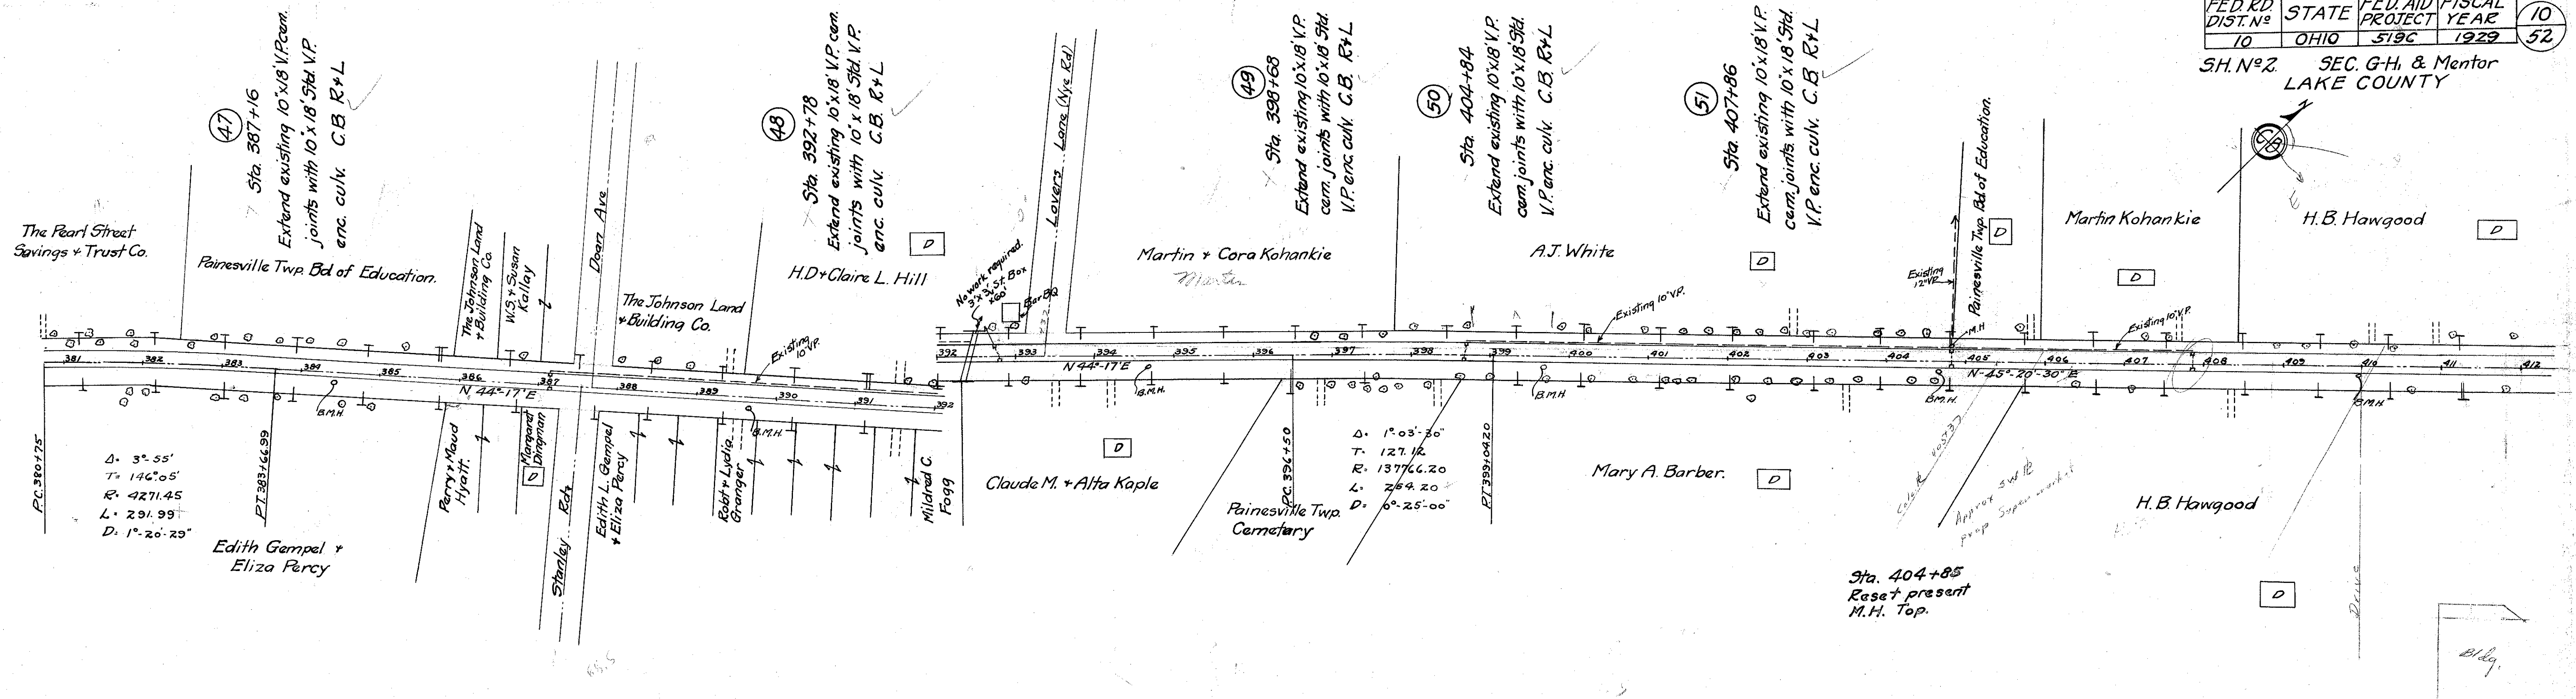

BM*75 Sta 384+90
Spike in side 12" M
35.5' to R of ±
Elev. 687.62

BM*76 Sta 392+47
Knob on SE corner S wall
30.2' to R of ±
Elev. 682.91

BM*77 Sta 398+07
Spike in root 30" M
32' to L of ±
Elev. 682.17

BM*78 Sta 403+30
Spike in root 30" M
30.5' to L of ±
Elev. 680.53

BM*79 Sta 408+94
Spike in N root 36" M.
21.5' to L of ±
Elev. 680.44

Grade line shown is ± profile.

