


FED. RD. DIST. NO.	STATE	FED. AID PROJECT	FISCAL YEAR	13
10	OHIO	519C	1929	52

S. H. No. 2 SEC. G. Highway Mentor LAKE COUNTY

End Area	Cu. Yds.	Exc.	Emb.
Cut	Fill	Cut	Fill
321	0.0		
	113.1	0.0	
290	0.0		
	103.5	0.0	
269	0.0		
	100.6	0.0	
274	0.0		
	105.0	0.0	
293	0.0		
	118.9	0.0	
349	0.0		
	117.0	0.0	
283	0.0		
	107.2	0.0	
226	0.0		
	114.3	0.0	
321	0.0		
	121.3	0.0	
334	0.0		
	117.6	0.0	

Exc. 1143.1 cu yds
Emb. 0.0 cu yds

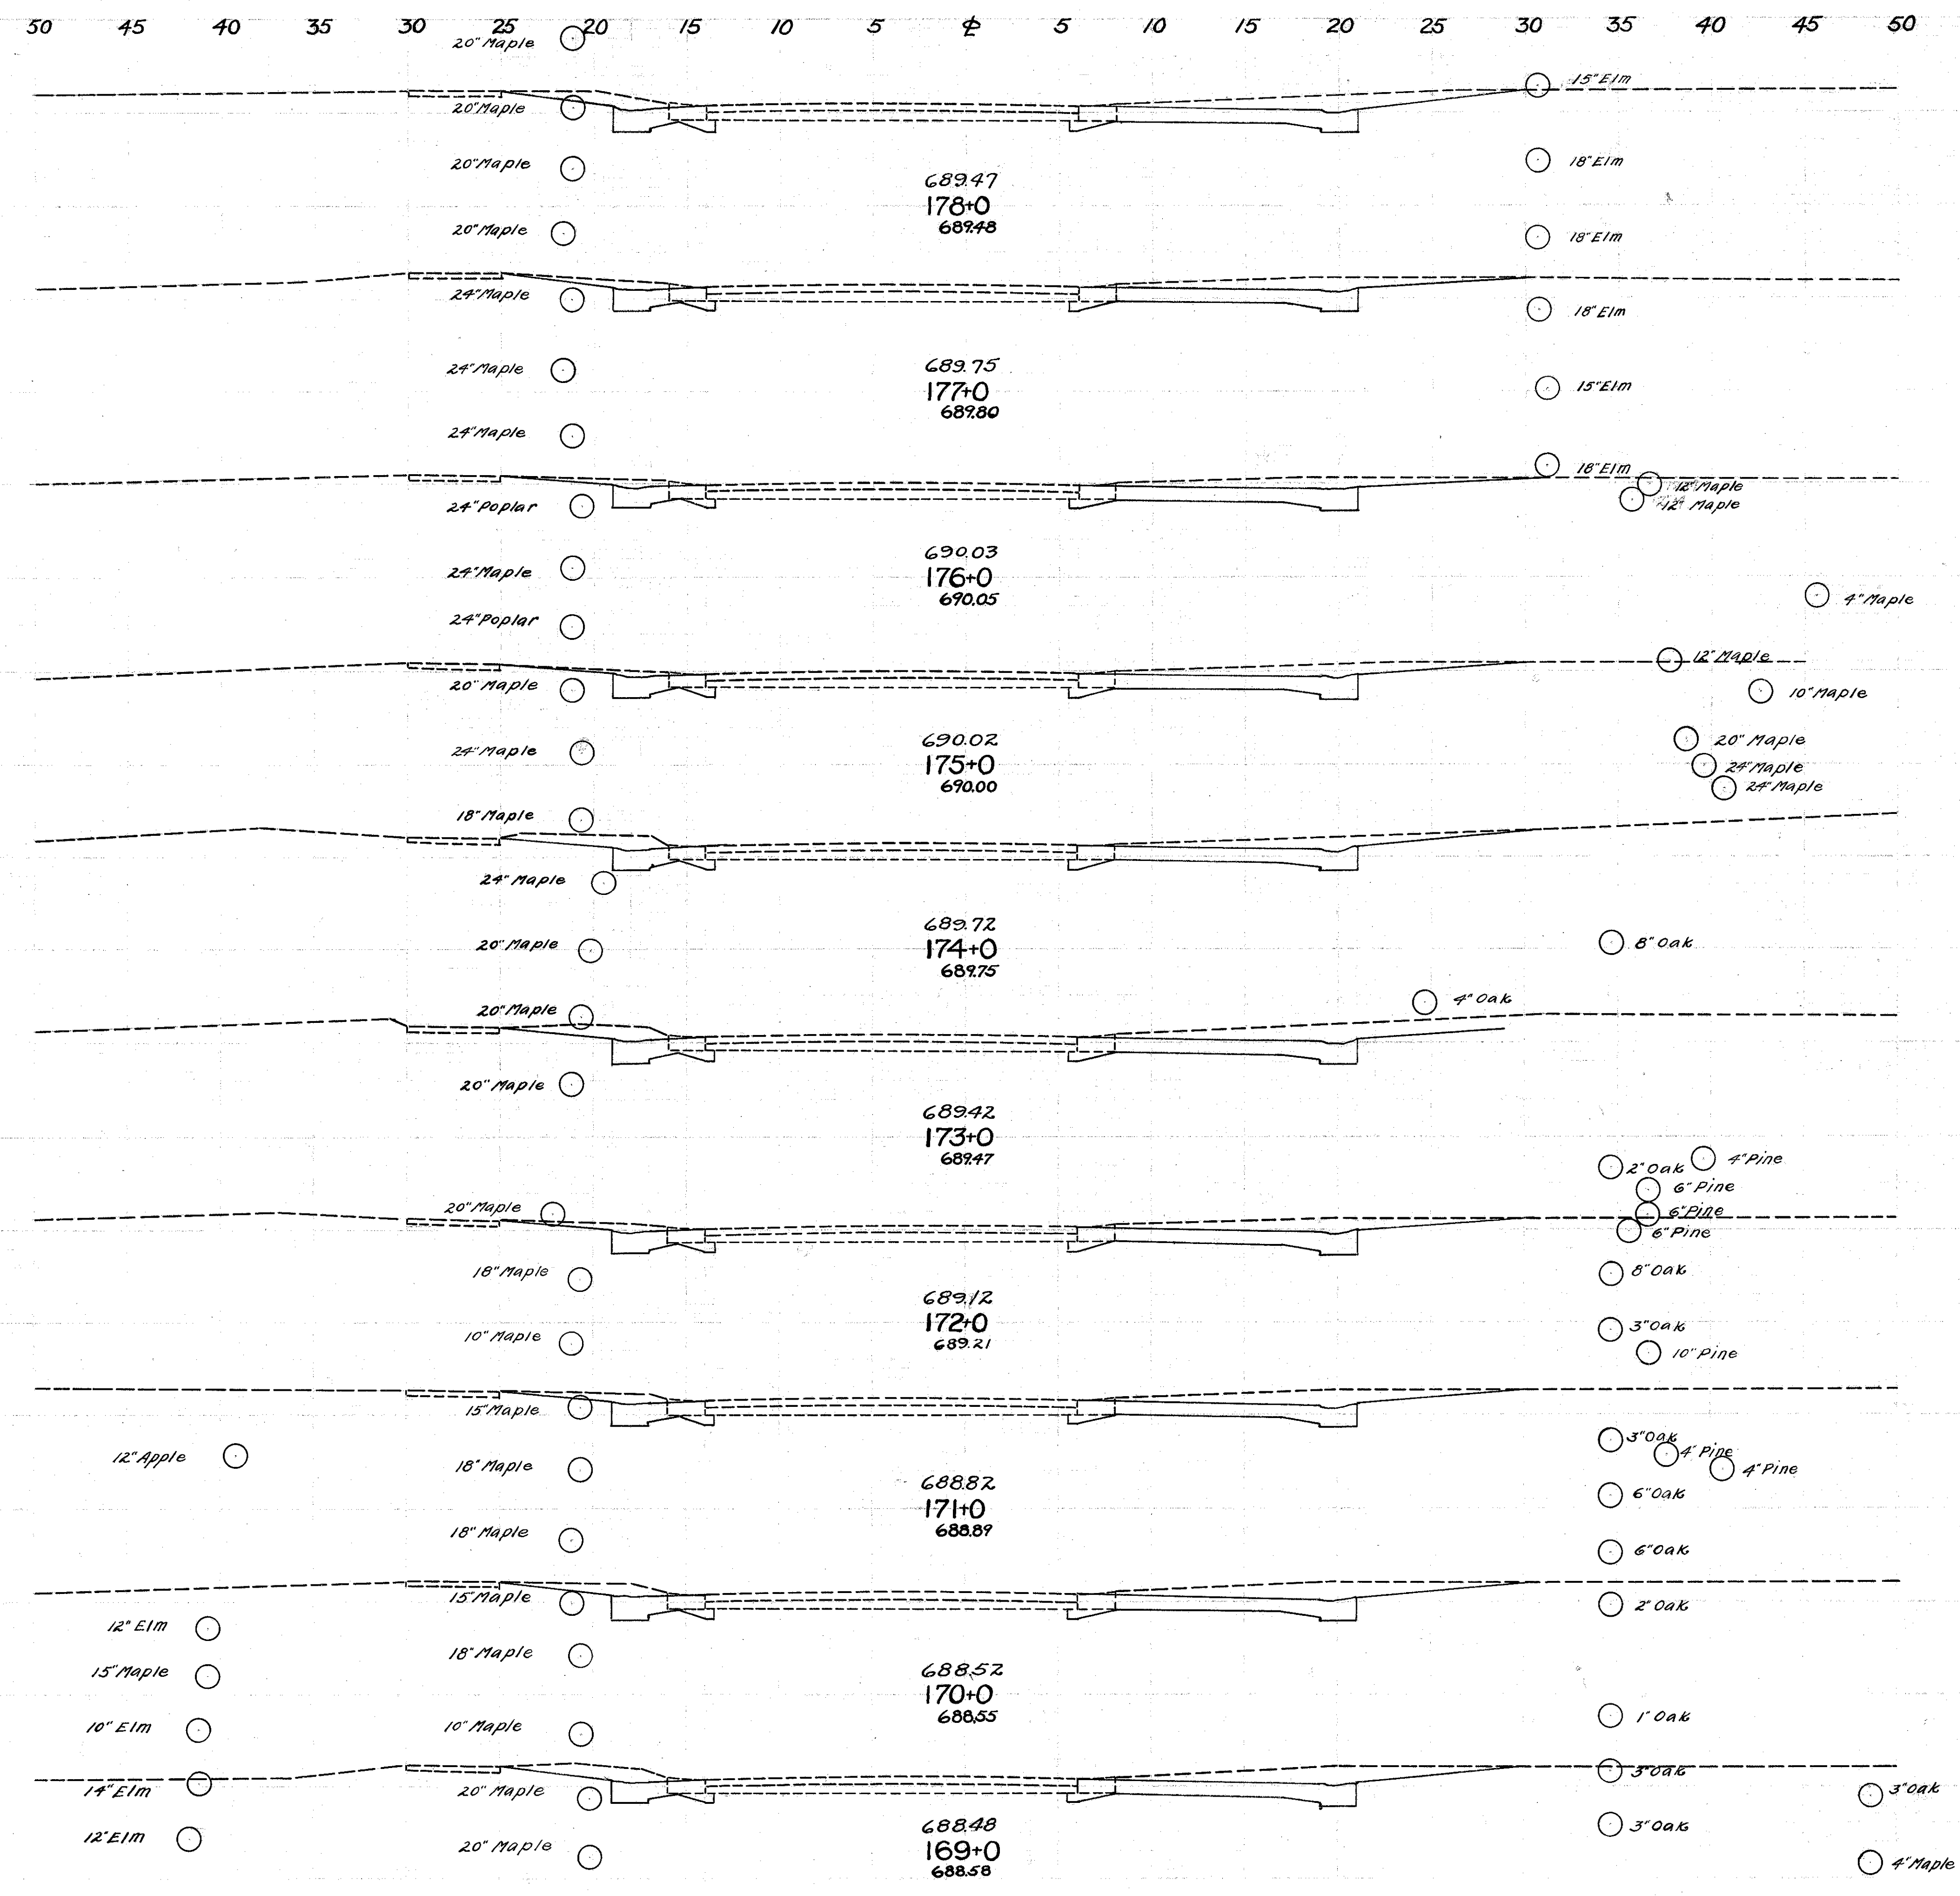

689.47
178+0
689.48

689.75
177+0
689.80

690.03
176+0
690.05

690.02
175+0
690.00

689.72
174+0
689.75

689.42
173+0
689.47

689.12
172+0
689.21

688.82
171+0
688.89

688.52
170+0
688.55

688.48
169+0
688.58