


FED. RD. DIST. NO.	STATE	FED. AID PROJECT	FISCAL YEAR	1/6
10	OHIO	519C	1929	52

S. H. No. 2 SEC. G, High Mentor
LAKE COUNTY

End Area Cut / Fill	Cu. Yds.	
	Cut	Fill
269	0.0	
	117.8	0.0
376	0.0	
	128.2	0.0
316	0.0	
	98.1	7.8
214	4.2	
	83.3	9.3
236	0.8	
	94.8	1.5
276	0.0	
	88.9	5.4
204	2.9	
	76.5	10.6
209	2.8	
	87.0	5.2
261	0.0	
	96.9	0.0
262	0.0	
	106.3	0.0

Exc. 1007.2 Cu. Yds.
Emb. 39.8 Cu. Yds.

200+0

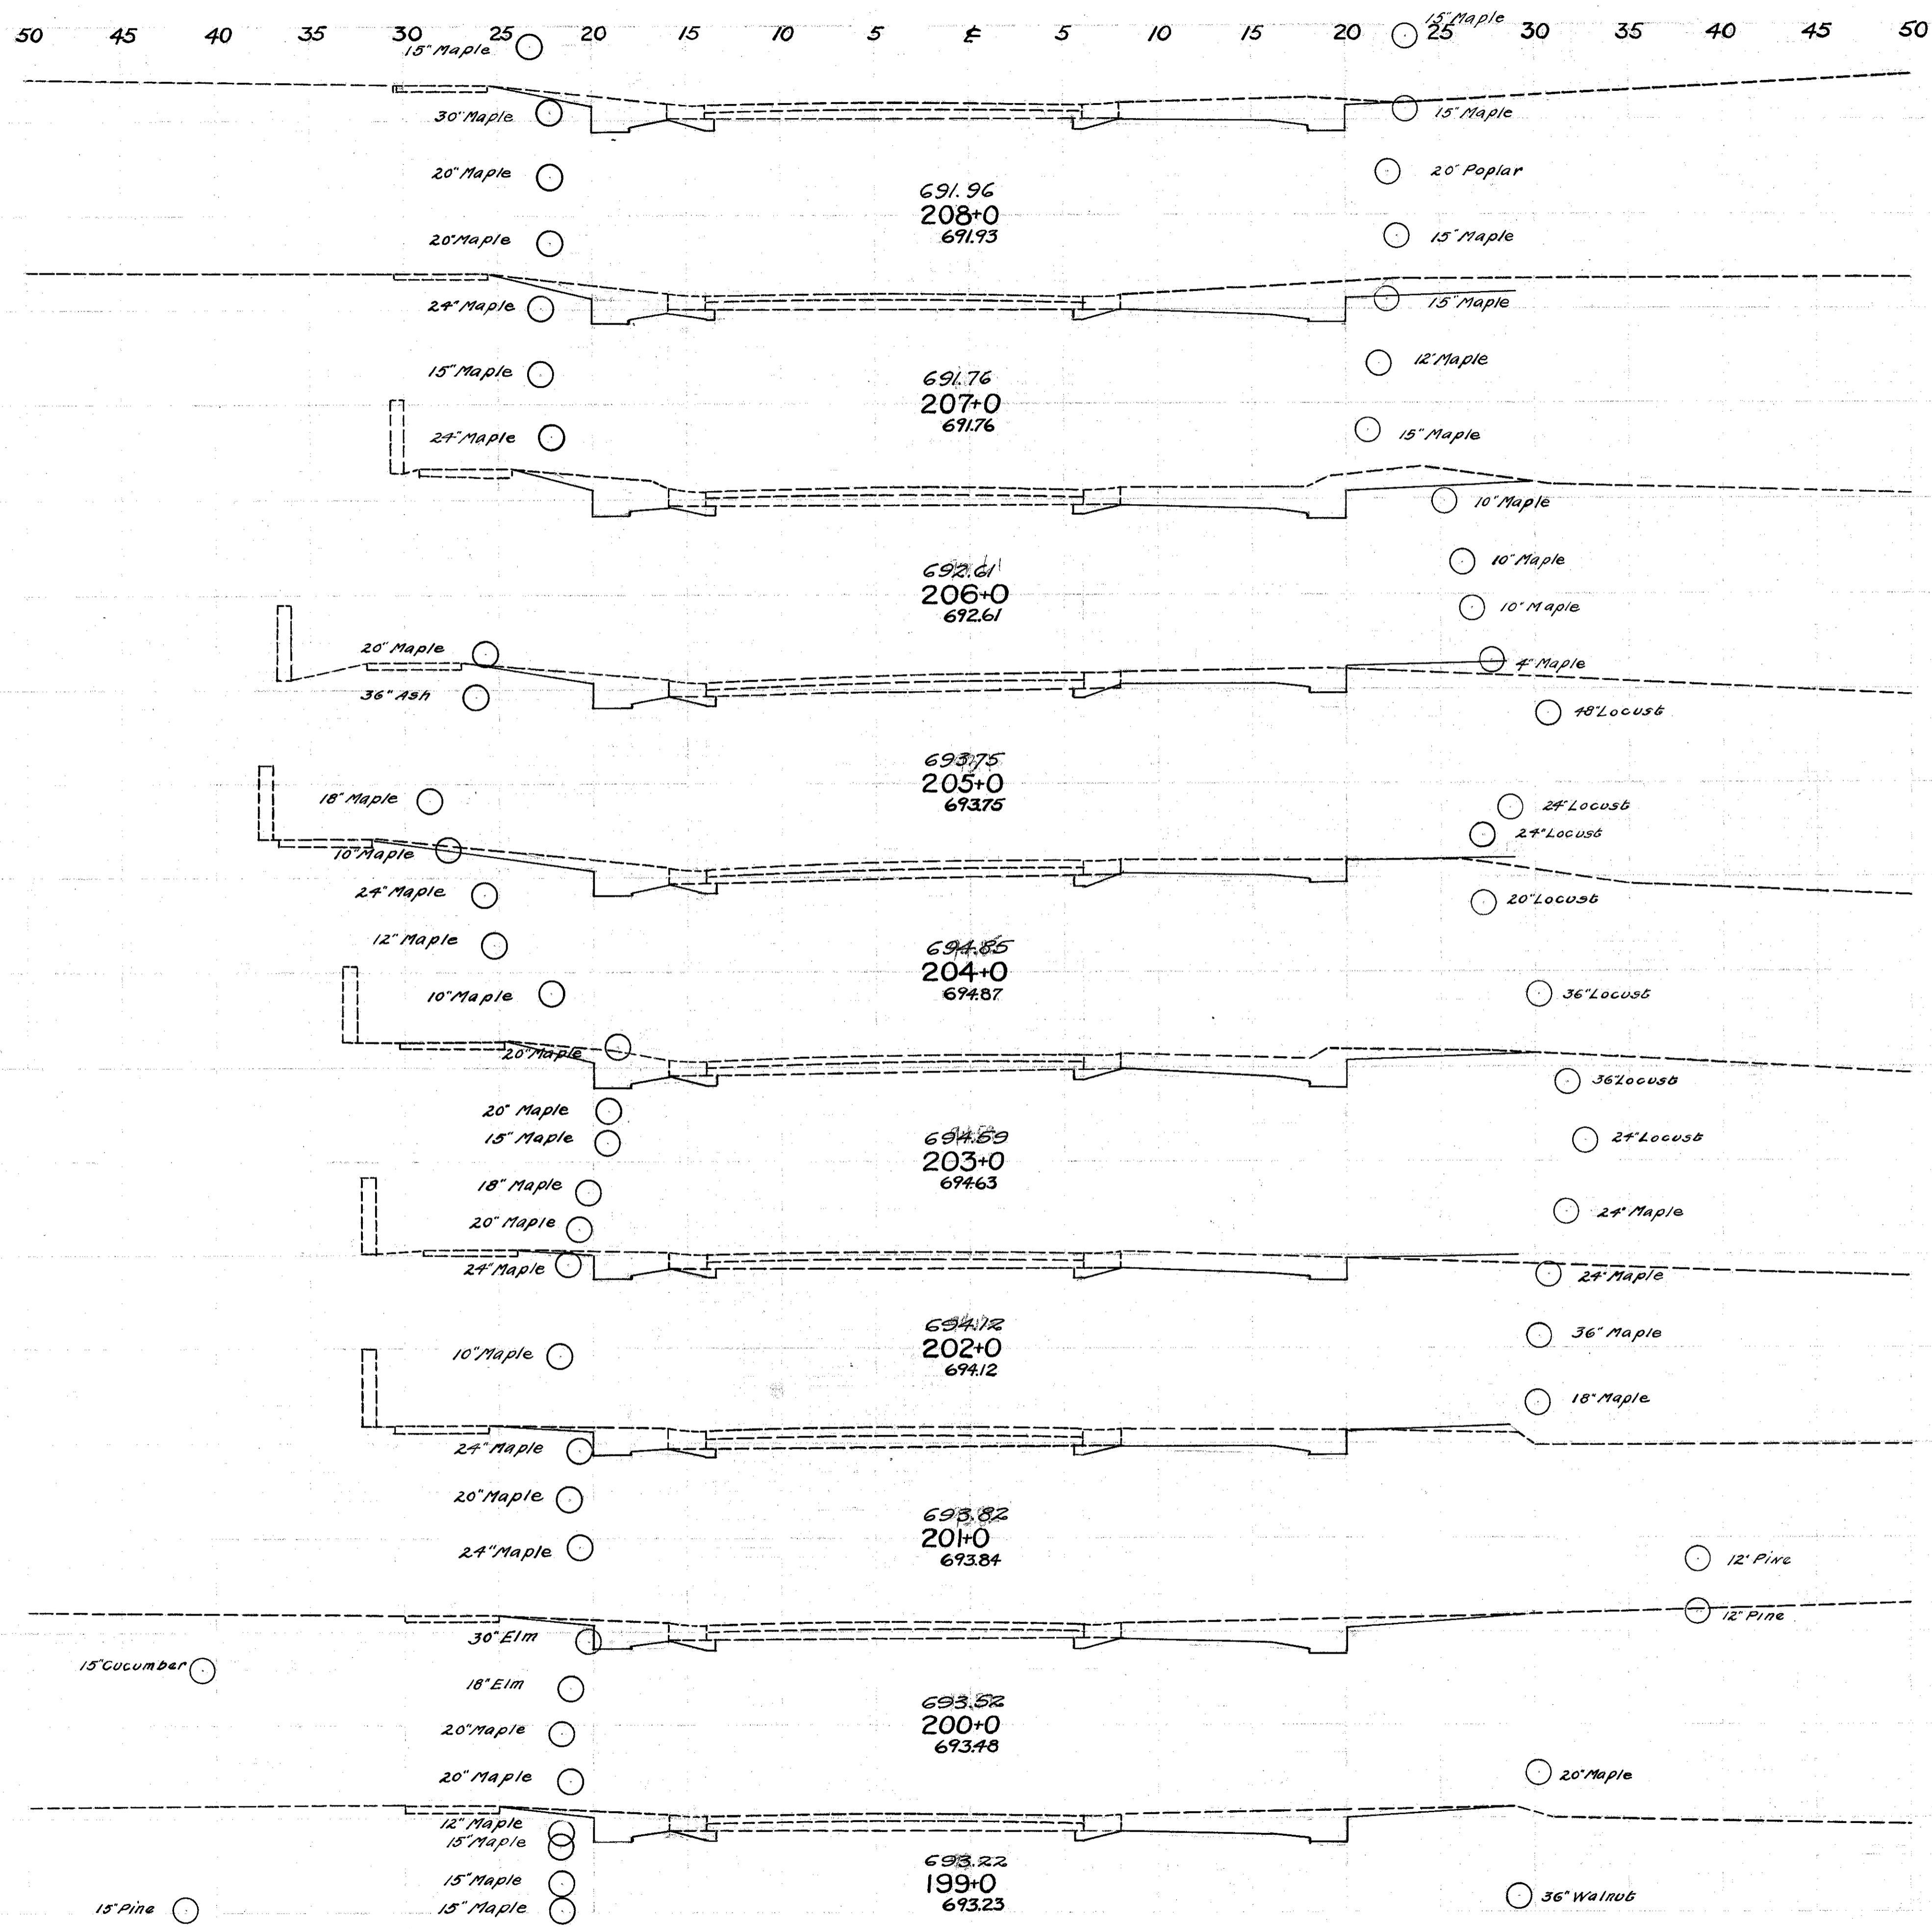

691.96
208+0
691.93

691.76
207+0
691.76

692.61
206+0
692.61

693.75
205+0
693.75

694.85
204+0
694.87

694.89
203+0
694.63

694.12
202+0
694.12

693.82
201+0
693.84

693.52
200+0
693.48

693.22
199+0
693.23