


50 45 40 35 30 25 20 15 10 5 0 5 10 15 20 25 30 35 40 45 50

FED. RD. DIST. N ^o	STATE	FED. AID PROJECT	FISCAL YEAR	20
10	OHIO	519C	1929	52

S. H. No 2 Sec. G, H, + Mentor LAKE COUNTY

End AREA CUT	AREA FILL	CU. YDS. CUT	CU. YDS. FILL
207	2.2	913	9.6
302	3.0	1347	5.6
425	0.0	1309	0.0
282	0.0	1023	5.9
276	3.2	883	18.9
201	7.0	826	20.7
245	4.2	873	7.8
226	0.0	909	0.0
265	0.0	912	0.0

Exc. 98.1 cu yds.
Emb. 52.9 cu yds.

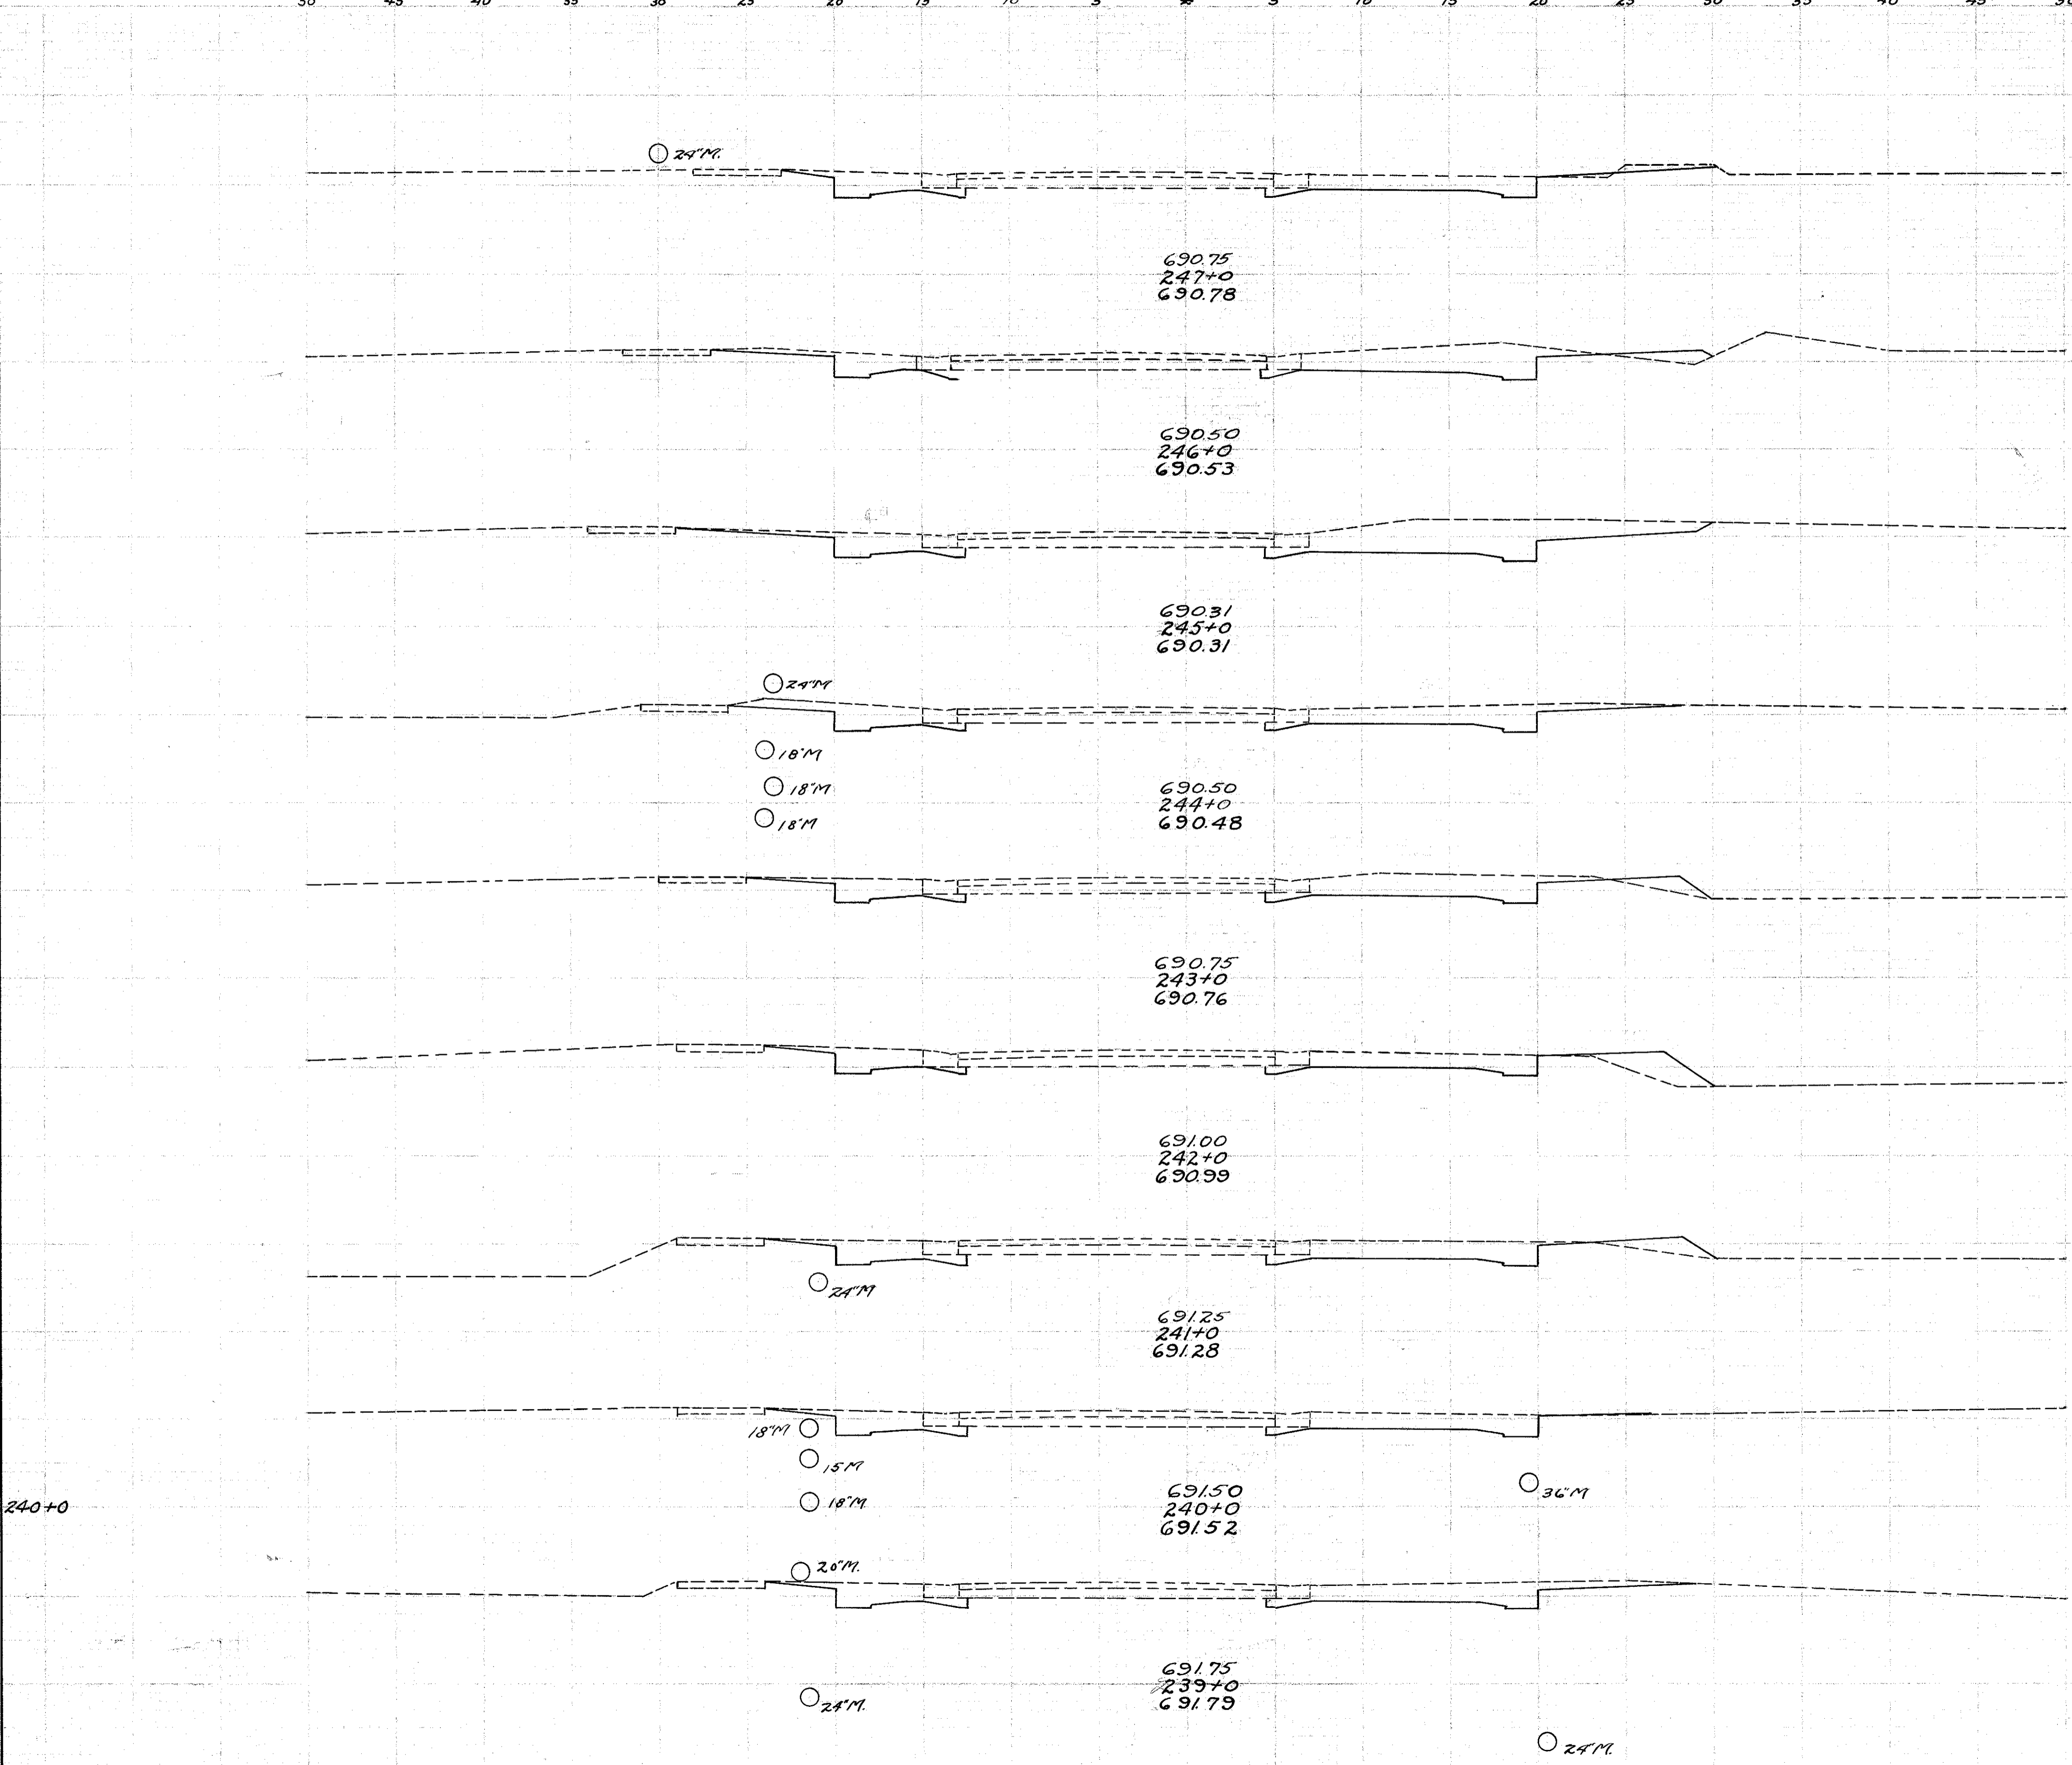

±