

50 45 40 35 30 25 20 15 10 5 4 5 10 15 20 25 30 35 40 45 50


FED. RD. DIST. N <sup>o</sup>	STATE	FED. AID. PROJECT	FISCAL YEAR	21
10	OHIO	519C	1929	52

S.H. No. 2 Sec. G, H, & Mentor  
LAKE COUNTY

End AREA	Cu. Yds.	Cu. Yds.	Cu. Yds.	Cu. Yds.
Cut	Fill	Cut	Fill	Emb.
258	0.0			
		1083	0.0	
327	0.0			
		1406	0.0	
422	0.0			
		1633	0.0	
460	0.0			
		1652	0.0	
432	0.0			
		1319	0.0	
280	0.0			
		980	0.0	
249	0.0			
		891	4.6	
232	2.5			
		876	10.2	
241	3.0			
		830	9.6	

Exc. 1086.0 cu. yds.  
Emb. 30.0 cu. yds.

250+0

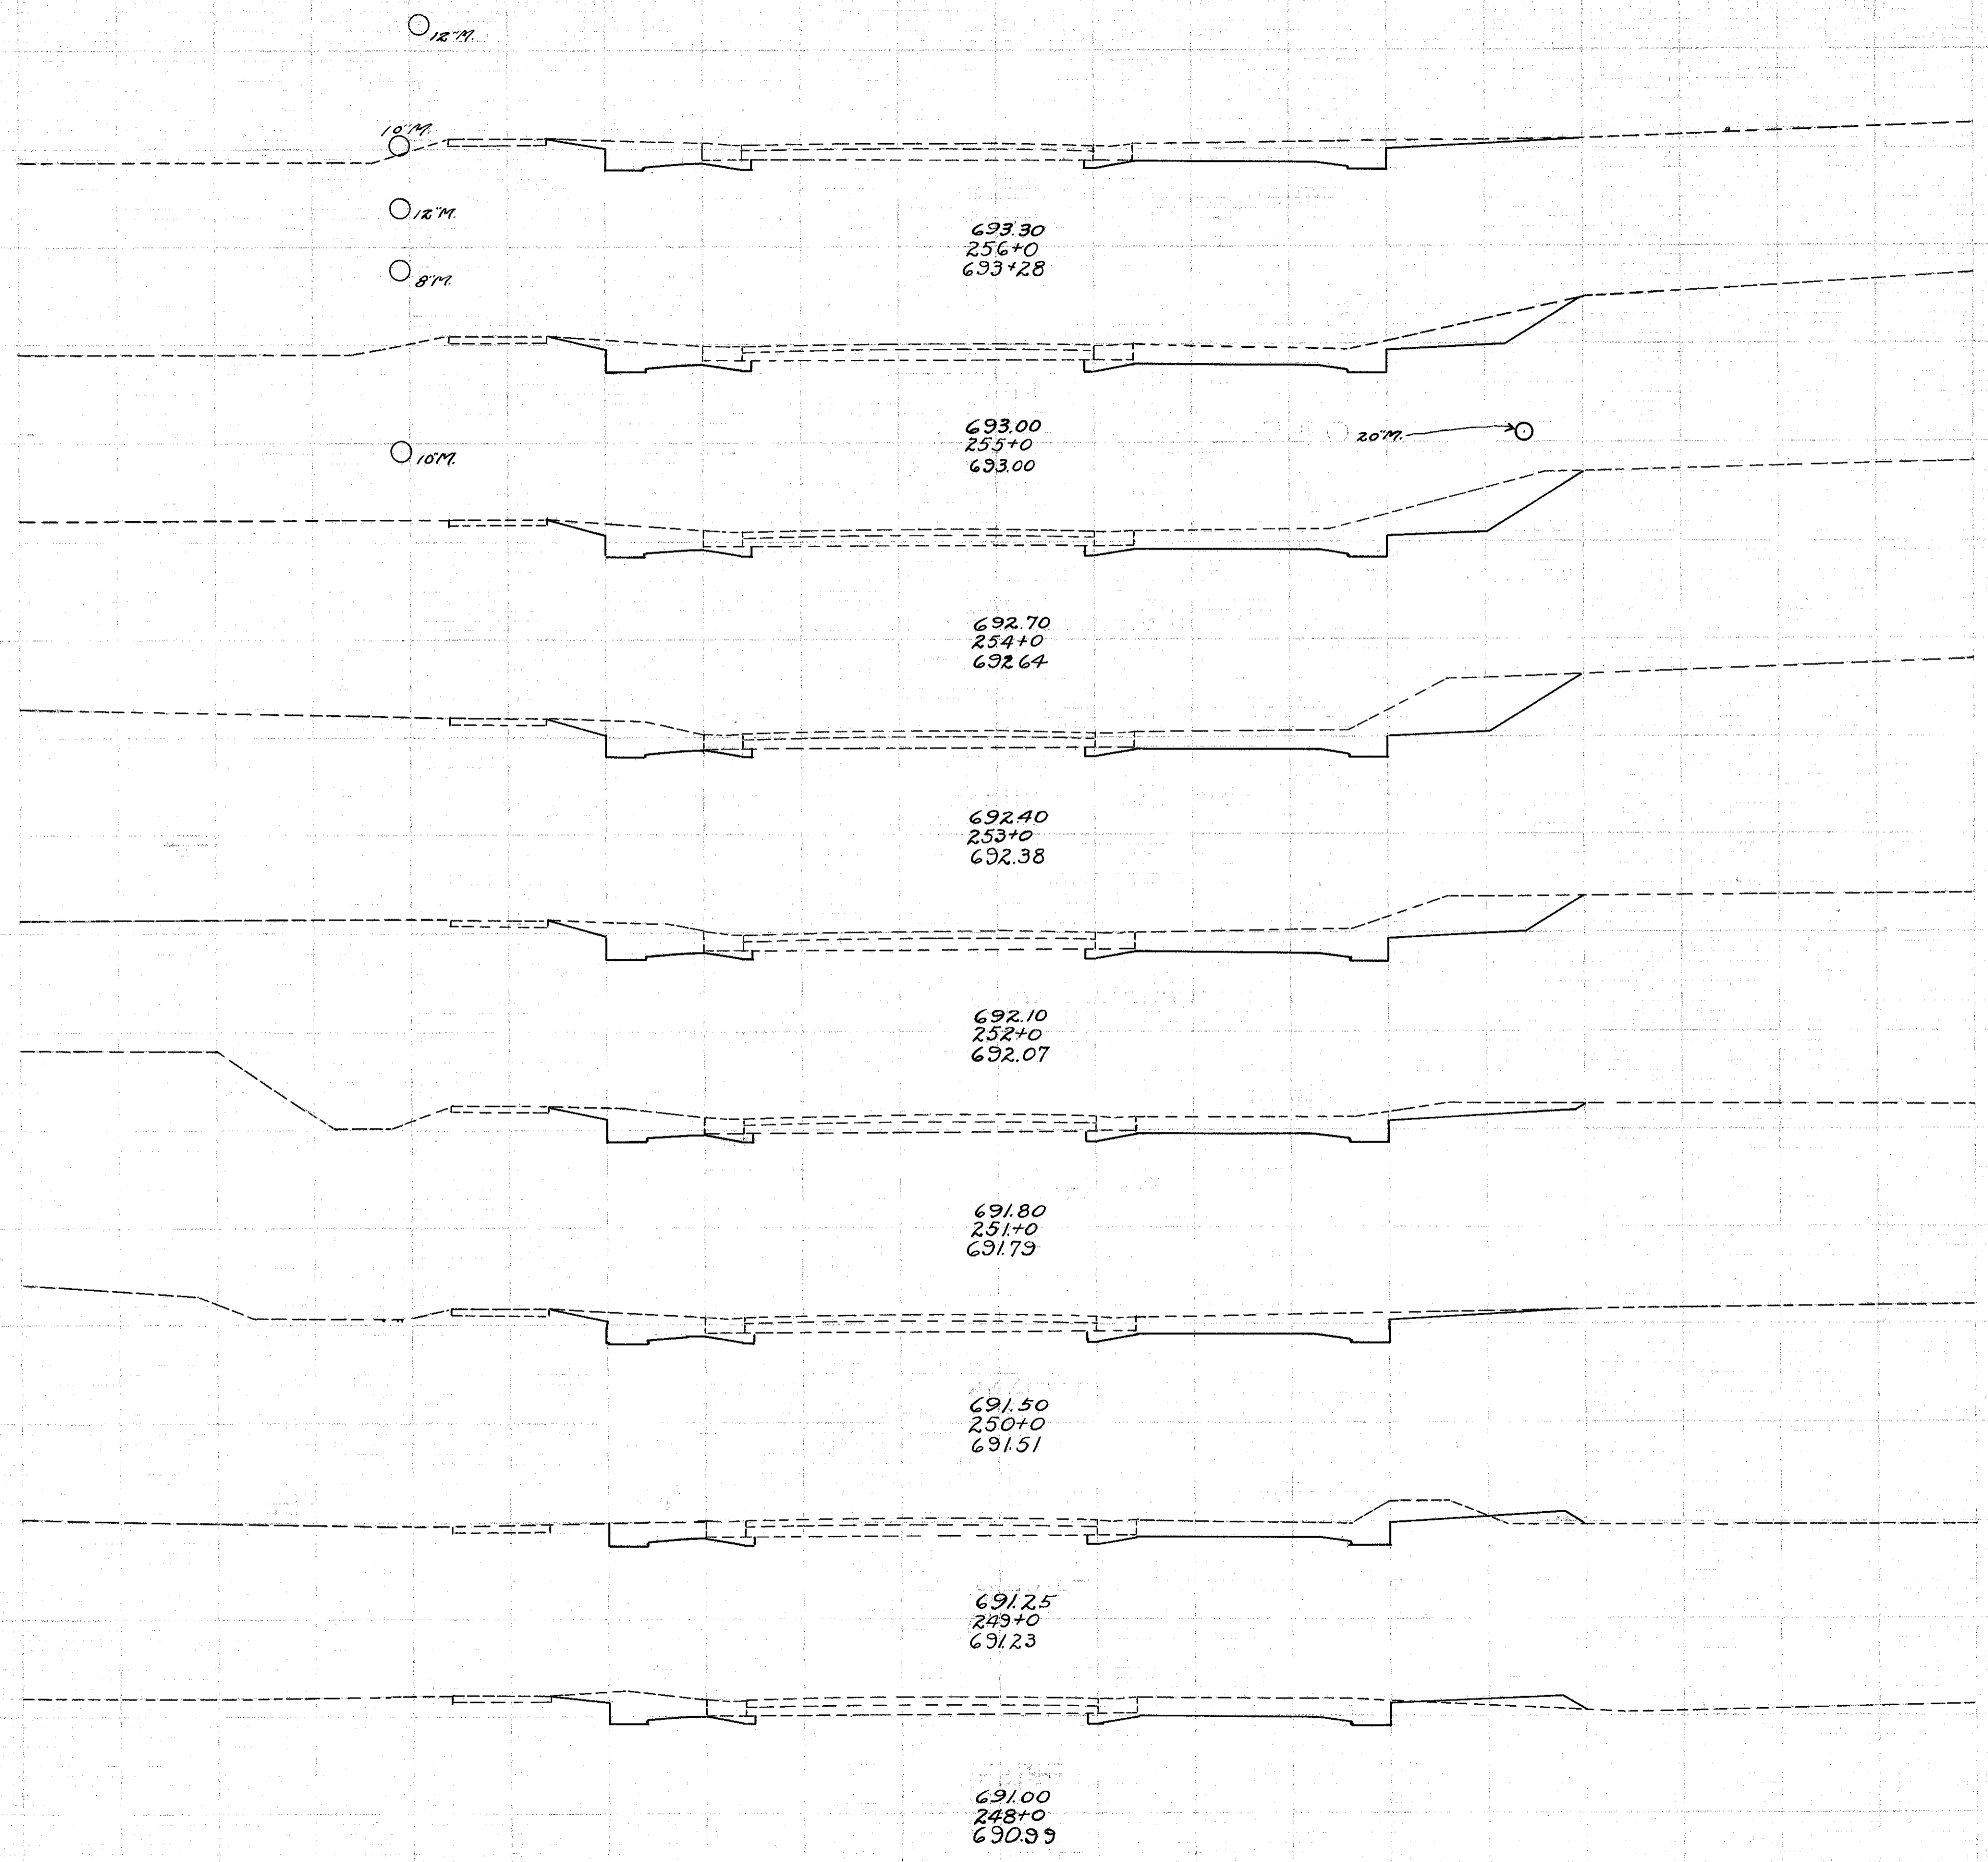

±