


50 45 40 35 30 25 20 15 10 5 0 5 10 15 20 25 30 35 40 45 50

FED. RD. DIST. NO.	STATE	FED. AID PROJECT	FISCAL YEAR	22
10	OHIO	519C	1929	52

S. H. No. 2 Sec. G, H, + Mentor
LAKE COUNTY

End AREA		Cu. Yds.	
Cut	Fill	Cut	Fill
300	0.0	108.3	0.0
28.5	0.0	110.9	0.0
31.4	0.0	111.9	0.0
29.0	0.0	103.0	0.0
26.6	0.0	93.1	0.0
23.7	0.0	79.1	0.0
19.0	0.0	58.5	0.7
12.6	0.7	58.3	15.0
18.9	7.7	82.8	14.3

Exc. 937.5 cu.yds.
Emb. 56.0 cu.yds.

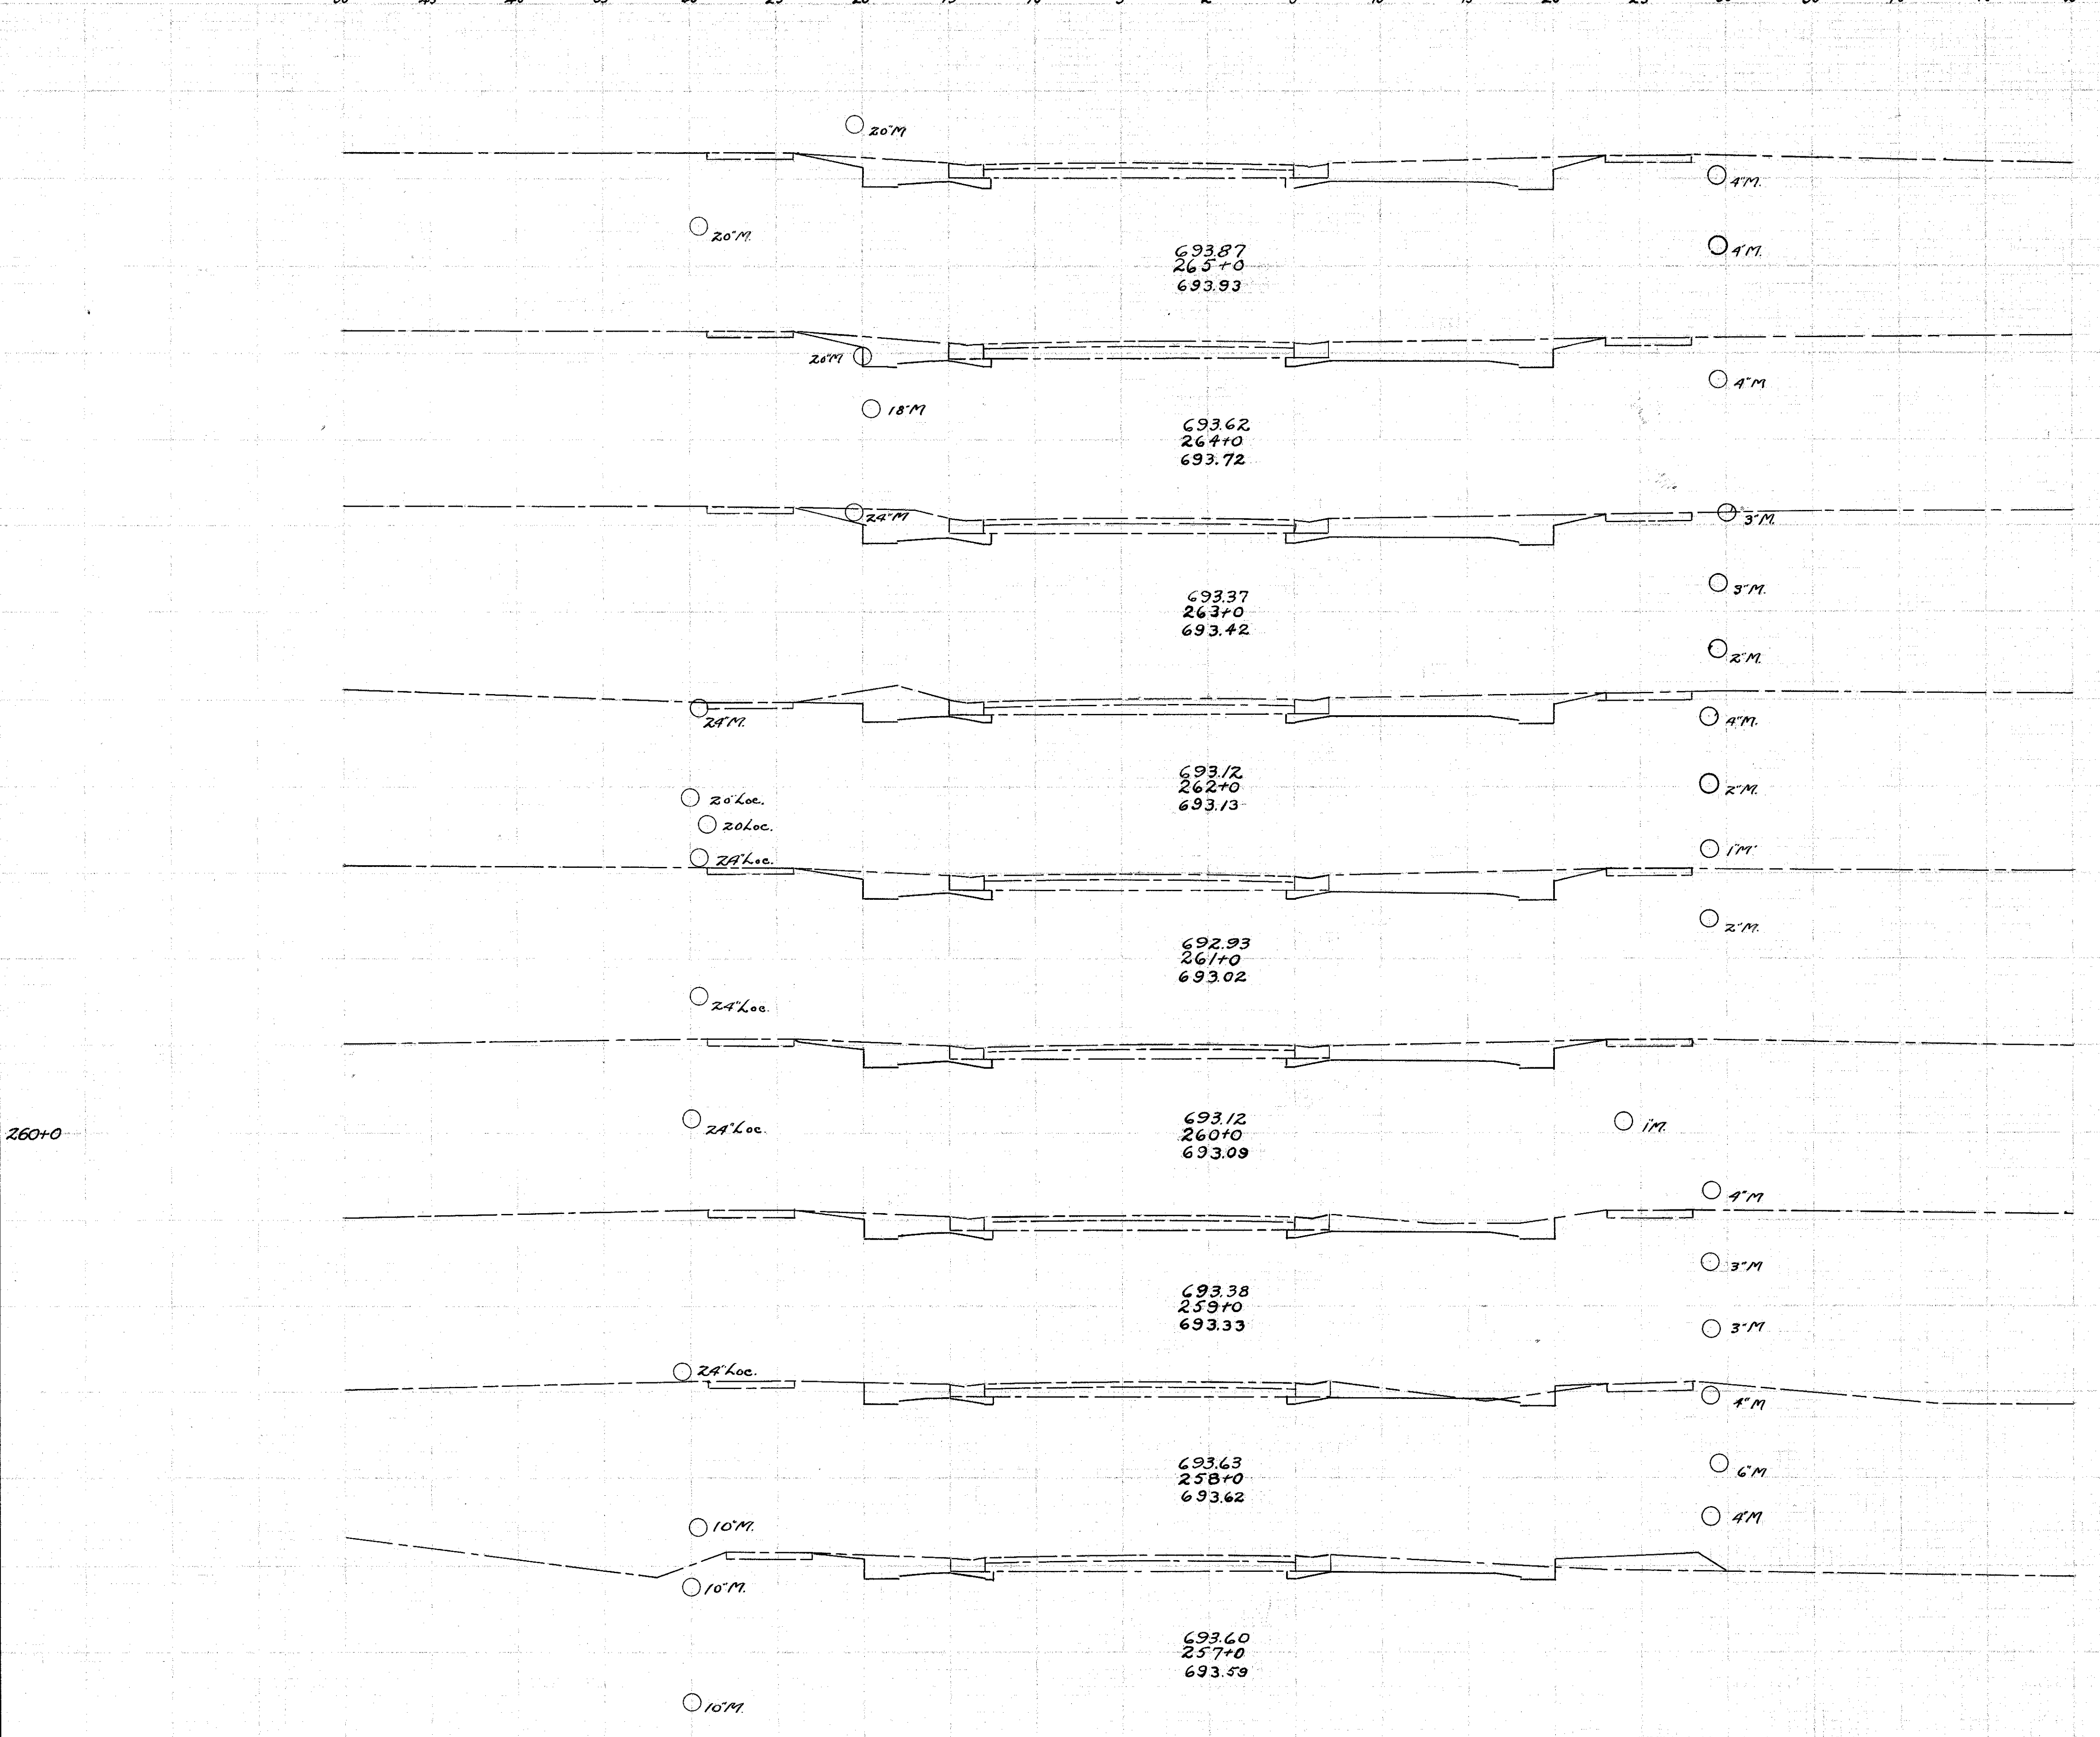

4