


50 45 40 35 30 25 20 15 10 5 4 5 10 15 20 25 30 35 40 45 50

FED. RD. DIST. NO.	STATE	FED. AID PROJECT	FISCAL YEAR	25
10	OHIO	519C	1929	52

S.H. No 2 Sec G, H, J Mantor LAKE COUNTY

End	RR	ED	Cu. Yds.
Cut	Fill	Cut	Fill
380	00	1591	00
479	00	1565	00
366	00	1130	3.6
244	1.9	300	6.1
242	14	931	2.6
261	00	1057	0.0
310	00	985	3.0
222	1.6	798	3.6
209	0.3	720	0.6

Exc. 9251 cu yds.
Emb. 496 cu yds.

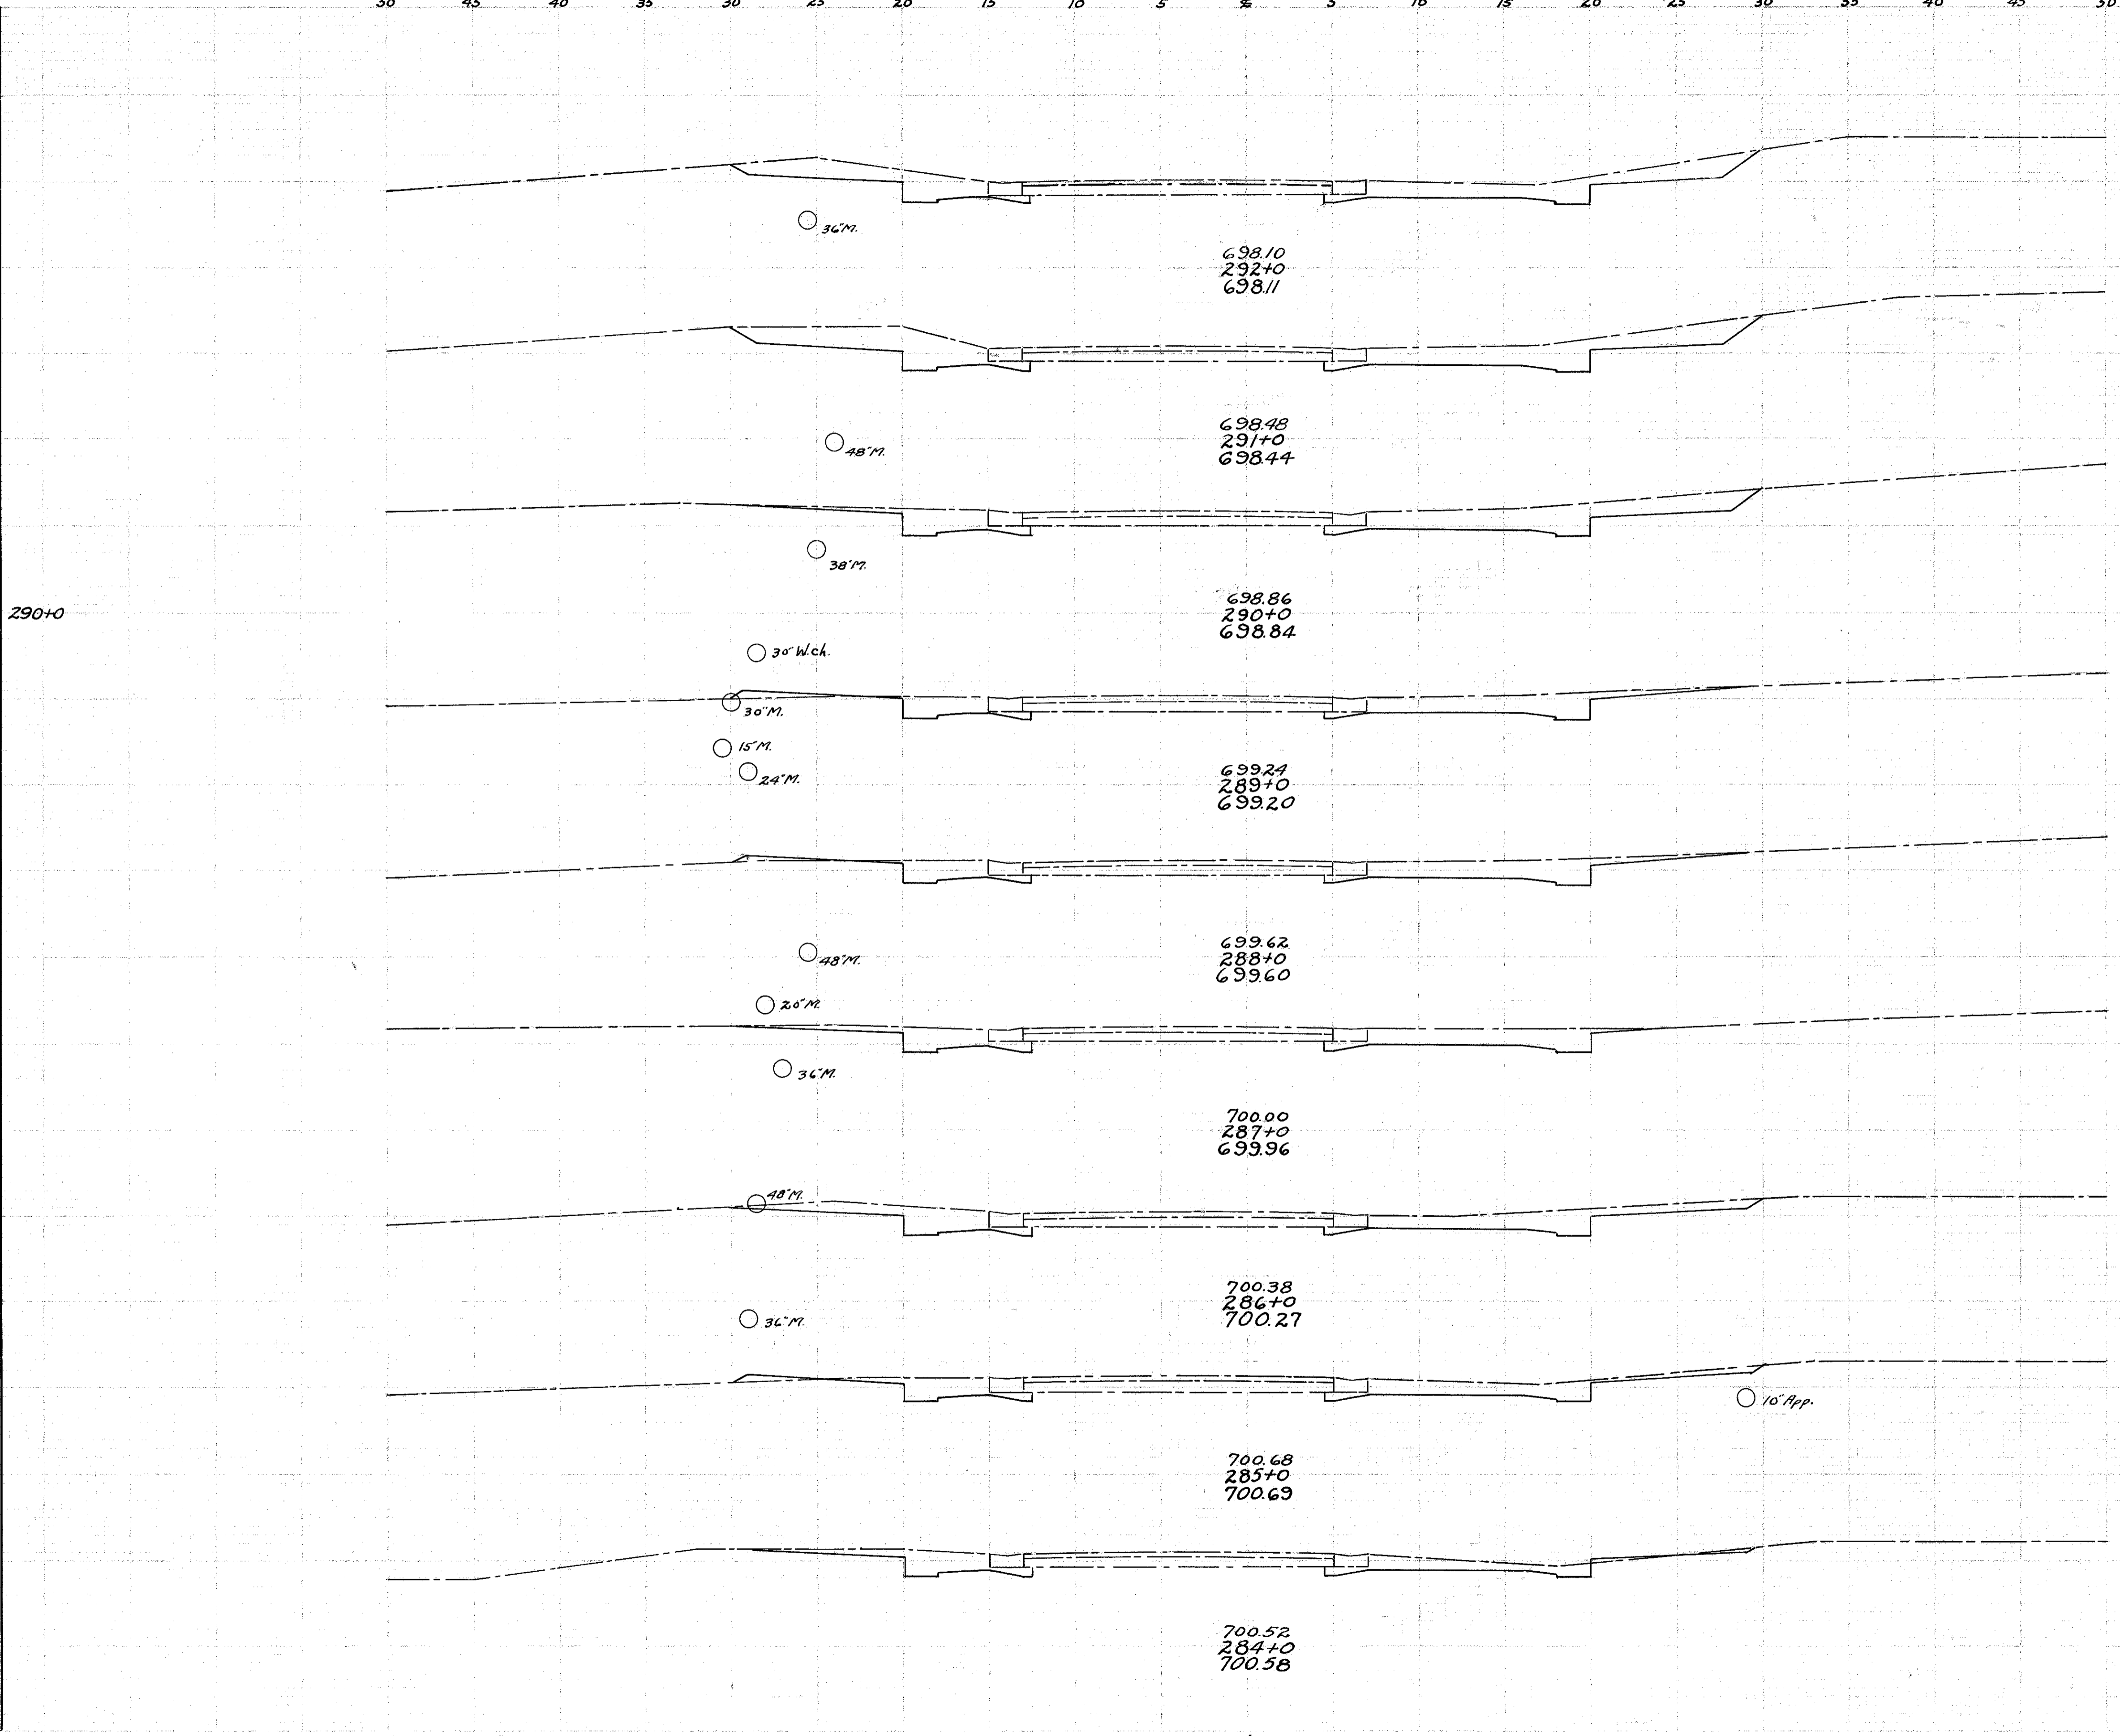

±