


FED. RD. DIST. N ^o	STATE	FED. AID PROJECT	FISCAL YEAR	26
10	OHIO	519C	1929	52

S. H. No. 2 Sec. G, H, + Mentor
LAKE COUNTY

End AREA		Cu. Yds.	
Cut	Fill	Cut	Fill
520	0.0	1946	0.0
471	0.0	1596	0.0
391	0.0	1215	2.8
265	1.5	893	16.3
190	7.3	767	14.4
224	0.5	891	6.9
257	3.2	880	9.8
218	2.1	931	11.3
285	4.0	1231	7.4

Exc. 11510 cu. yds
Emb. 68.9 cu. yds

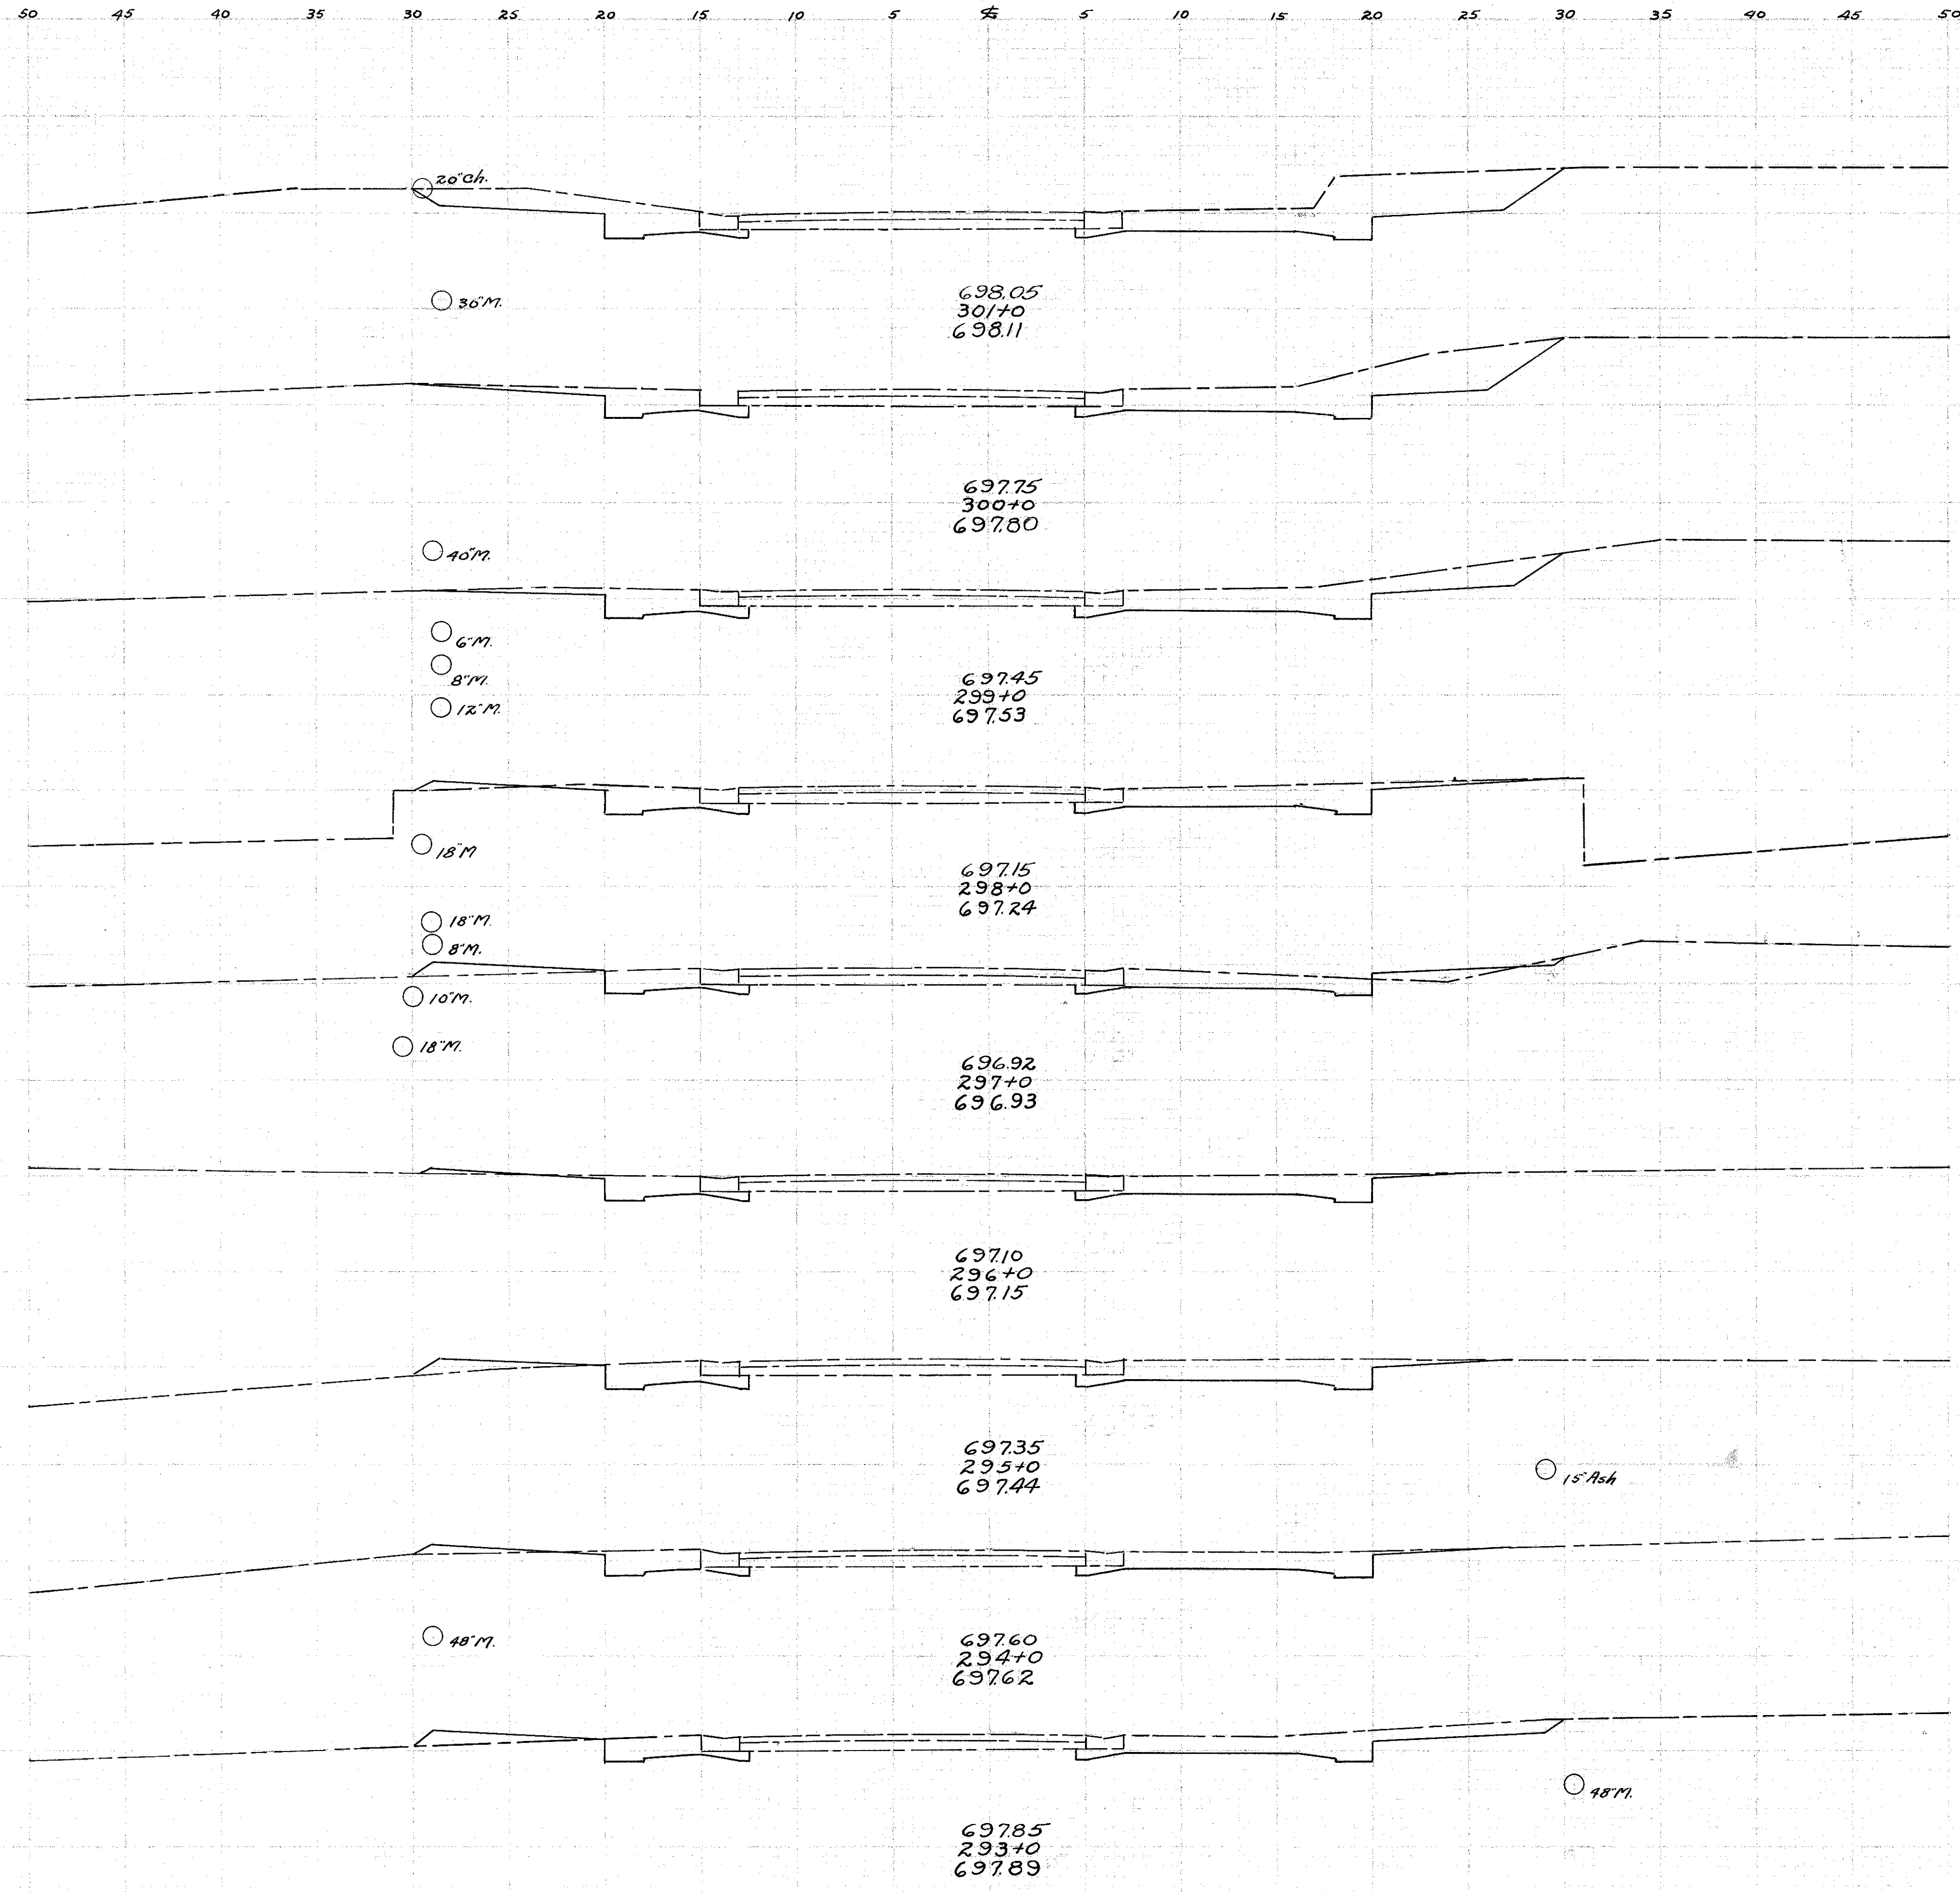

★